
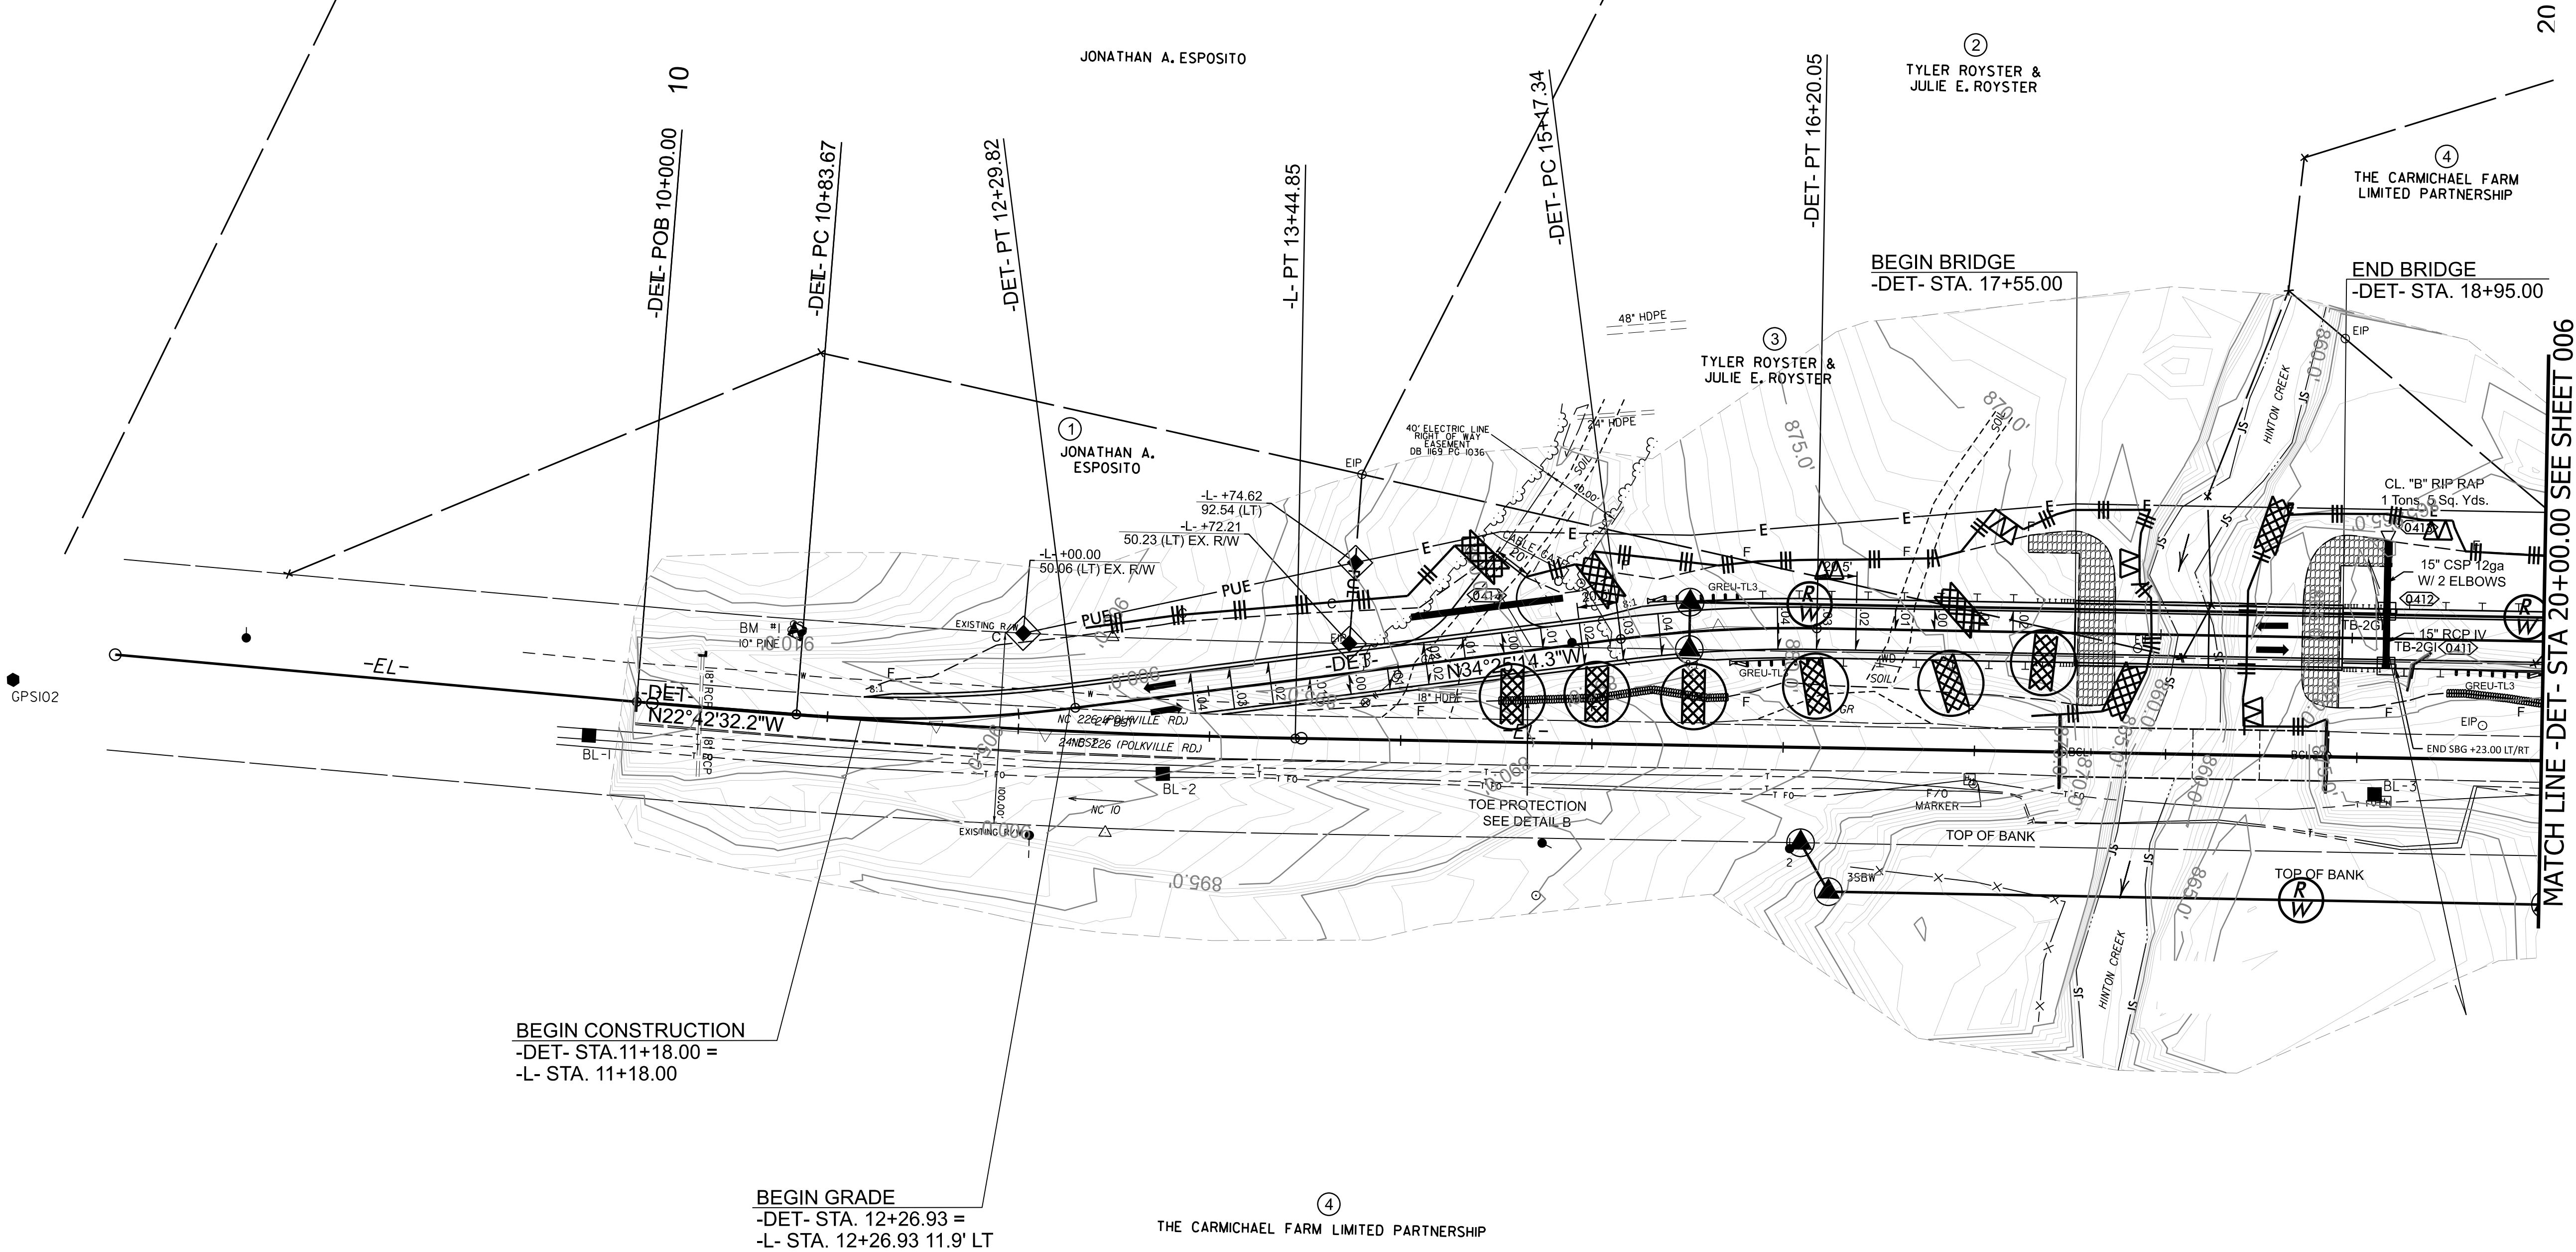


CLEARING AND GRUBBING
EROSION CONTROL FOR
CONSTRUCTION SHEET 5

NOTE:

PLACE TEMPORARY ROCK SEDIMENT DAMS TYPE - B
AND TEMPORARY ROCK SILT CHECKS TYPE - A AT
DRAINAGE OUTLETS.

DETOUR

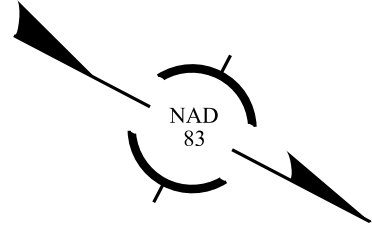

BPI2-R002

EC-4CONST. 5

NORTH CAROLINA

DEPARTMENT OF TRANSPORTATION

CLEVELAND COUNTY

ROADWAY DESIGN UNIT

ROADWAY DESIGN

ENGINEER

HYDRAULICS
ENGINEER

PREPARED BY

WETHERILL

ENGINEERING

WE Design your Tomorrow ...

1223 Jones Franklin Road

Raleigh, NC 27606

(919) 851-8077

NC License F-0377