
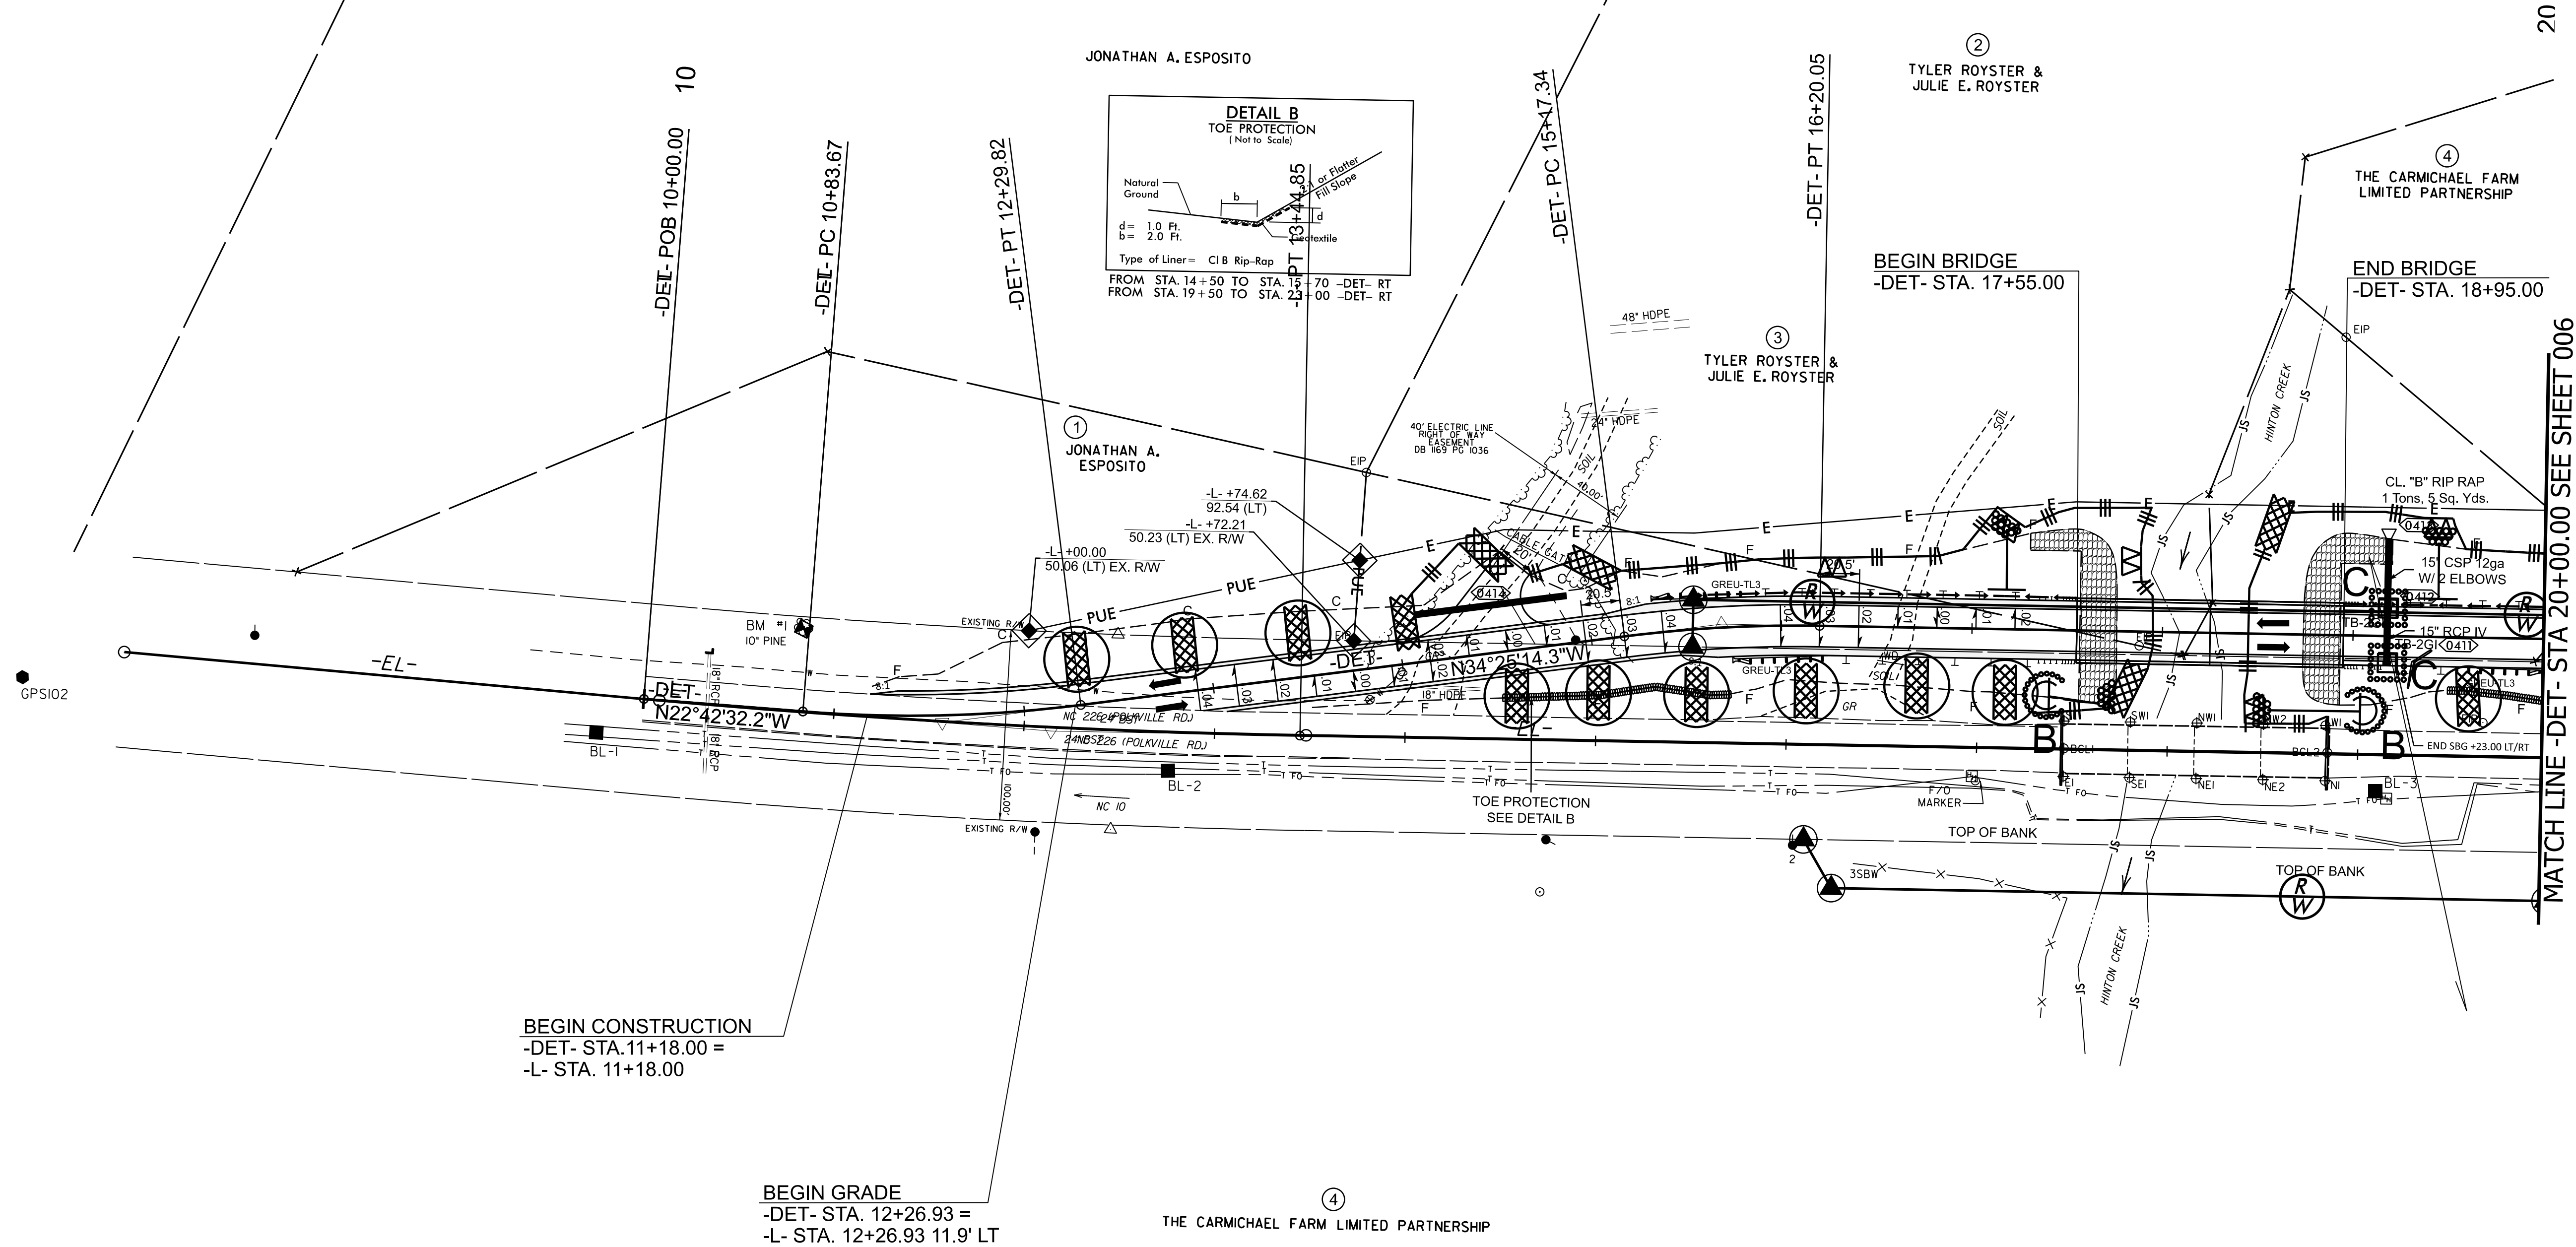


DETOUR

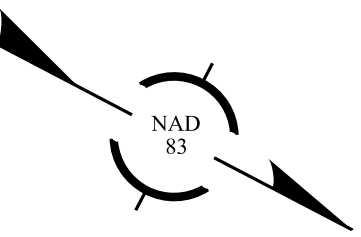

BPI2-R002

EC-6 CONST. 5

NORTH CAROLINA
DEPARTMENT OF TRANSPORTATION
CLEVELAND COUNTY

ROADWAY DESIGN UNIT
ROADWAY DESIGN
ENGINEER

HYDRAULICS
ENGINEER

PREPARED BY

WETHERILL
ENGINEERING

WE Design your Tomorrow ...
1223 Jones Franklin Road
Raleigh, NC 27606
(919) 851-8077
NC License F-0377