


09/08/09

TIP PROJECT: BR-0173

CONTRACT: C205129

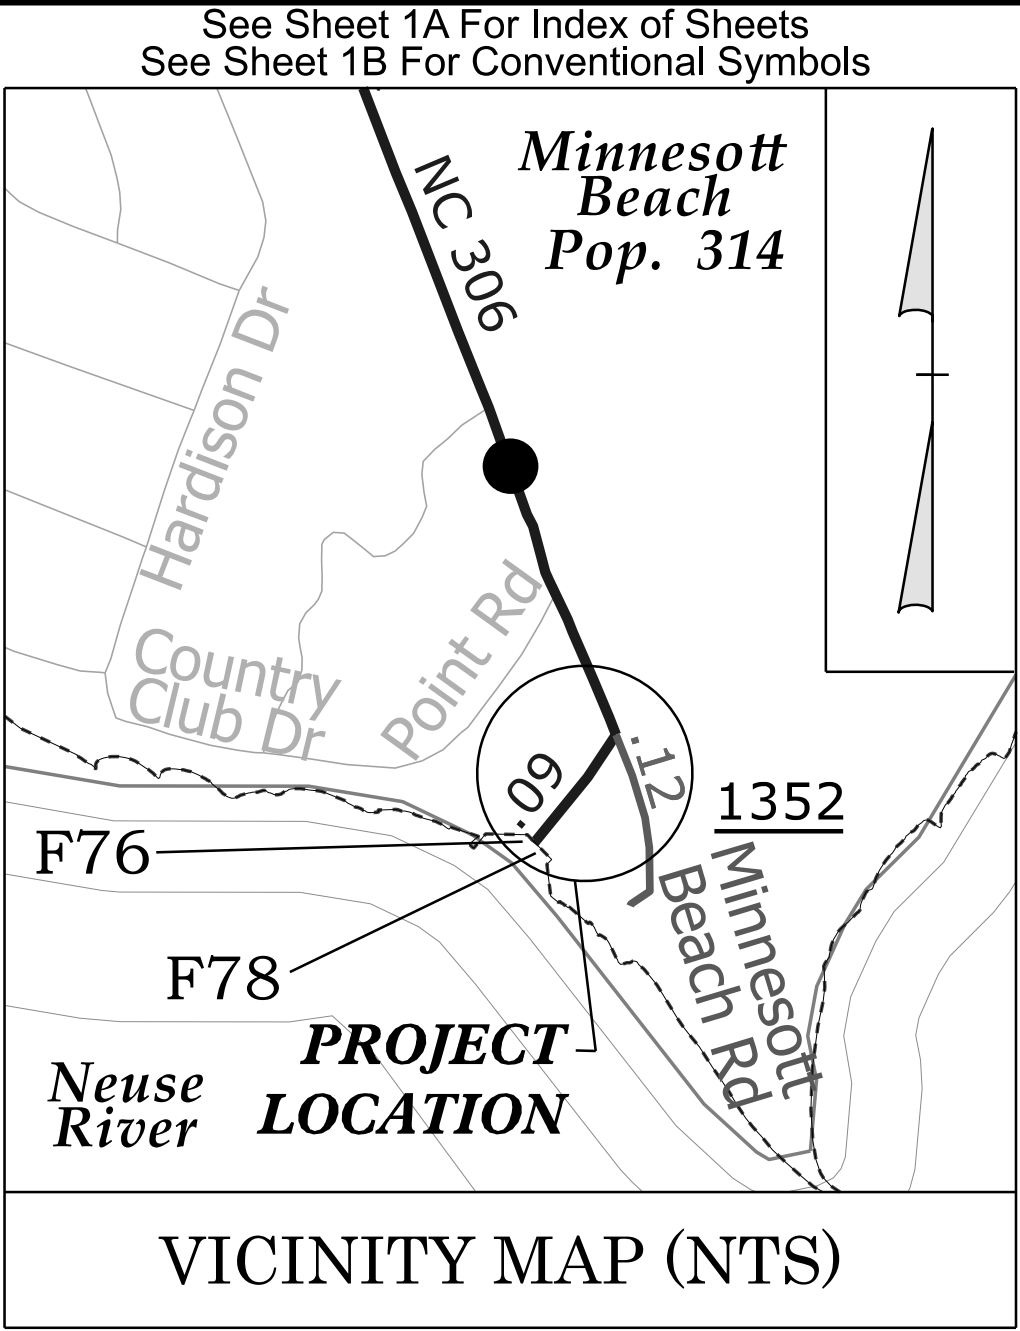



STATE OF NORTH CAROLINA
DIVISION OF HIGHWAYS

PAMLICO COUNTY

LOCATION: *REPLACE STRUCTURE 680078 (FERRY RAMP) OVER THE NEUSE RIVER ON NC 306 AT THE MINNESOTT BEACH FERRY TERMINAL*

TYPE OF WORK: *GRADING, PAVING, DRAINAGE, AND STRUCTURES*


STATE	STATE PROJECT REFERENCE NO.	SHEET NO.	TOTAL SHEETS
N.C.	BR-0173	11	
STATE PROJ. NO.	F. A. PROJ. NO.	DESCRIPTION	
67173.1.1		PE	
67173.2.1		R/W	
67173.2.2		UTIL.	
51815.3.1	RAMP078	CONST.	

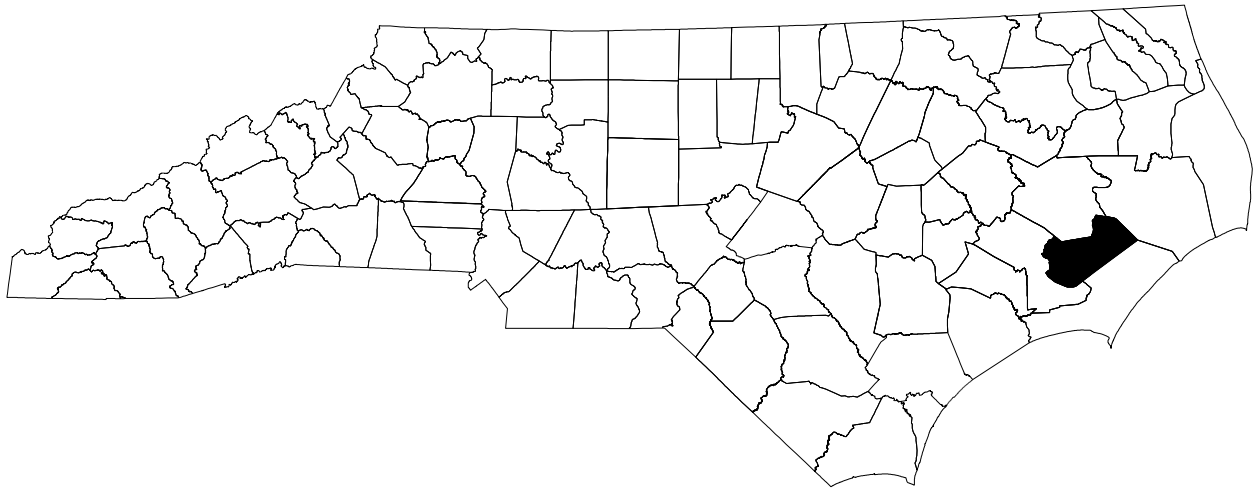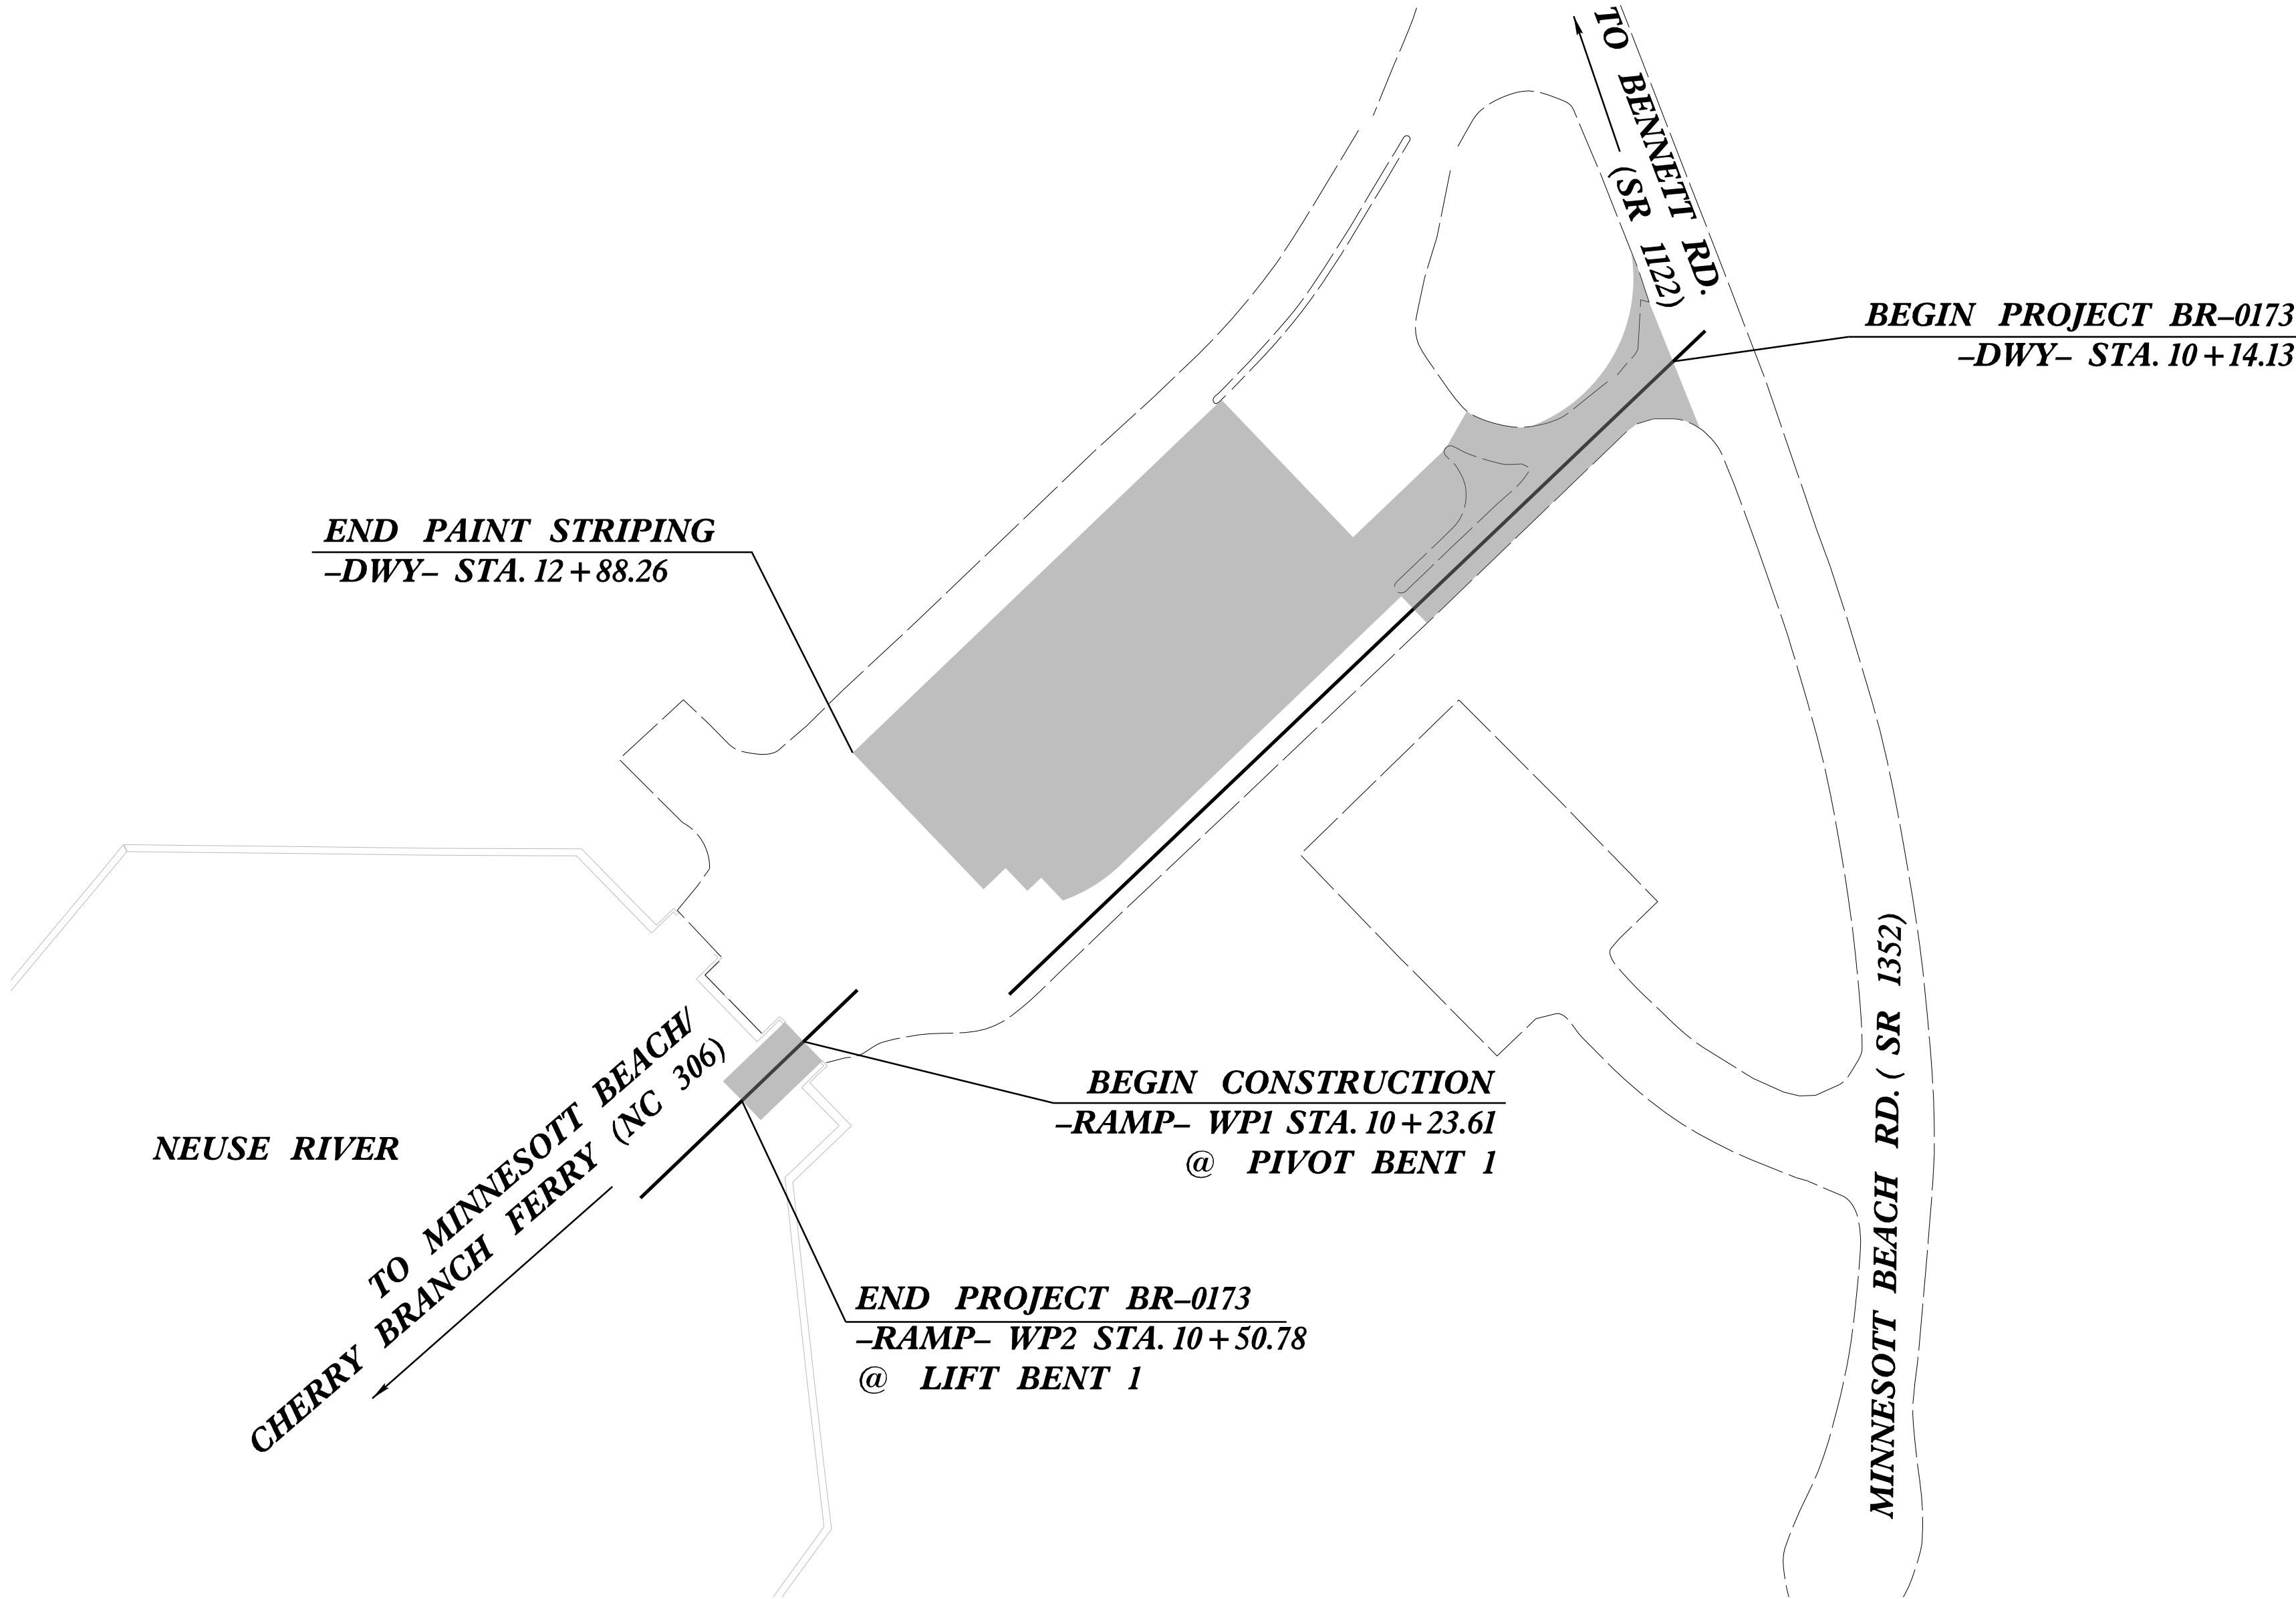

THERE IS NO CONTROL OF ACCESS ON THIS PROJECT.
THIS PROJECT IS WITHIN THE MUNICIPALITY LIMITS OF THE TOWN OF MINNESOTT BEACH.

DOCUMENT NOT CONSIDERED FINAL
UNLESS ALL SIGNATURES COMPLETED

GRAPHIC SCALES

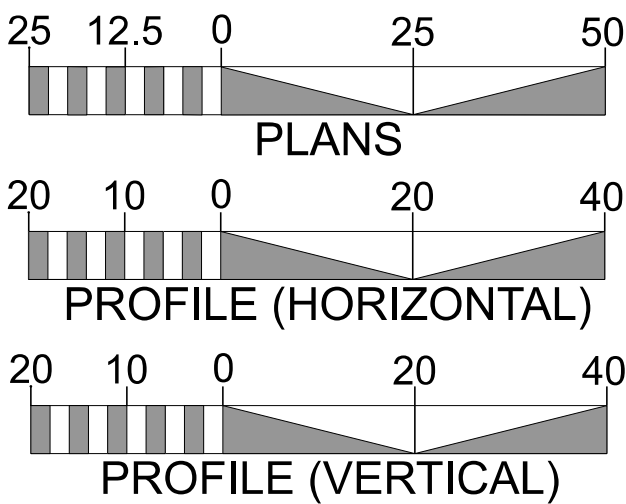

PROJECT LENGTH

LENGTH ROADWAY TIP PROJECT BR-0173	=	0.052 MILES
LENGTH STRUCTURES TIP PROJECT BR-0173	=	0.005 MILES
TOTAL LENGTH TIP PROJECT BR-0173	=	0.057 MILES

PREPARED IN THE OFFICE OF:

RS&H

8521 SIX FORKS ROAD, SUITE 400
RALEIGH, NC 27615
NC FIRM LICENSE No.: F-0493

SUNGATE DESIGN GROUP, P.A.

100 JONES FRANKLIN ROAD
PO BOX 90 NORTH CAROLINA 27706
TEL: (919) 886-0400
ENG FIRM LICENSE NO. C-490

FOR THE NORTH CAROLINA DEPARTMENT OF TRANSPORTATION

2024 STANDARD SPECIFICATIONS

RIGHT OF WAY DATE:
JULY 1, 2025


LETTING DATE:
JANUARY 20, 2026

SEAN KORTOVICH, PE
PROJECT ENGINEER

ALLISON HARRIS, PE
PROJECT DESIGN ENGINEER

ALEX FOSTER, PE
NCDOT CONTACT

HYDRAULICS ENGINEER

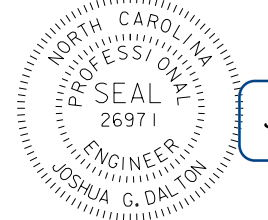

Signed by:
Joshua G. Dalton
1089ADBC14964C3...

P.E. 10/27/2025

SIGNATURE:

ROADWAY DESIGN ENGINEER



Signed by:
Alex Foster
ET741DD467CA471...

P.E. 10/27/2025

SIGNATURE:

