


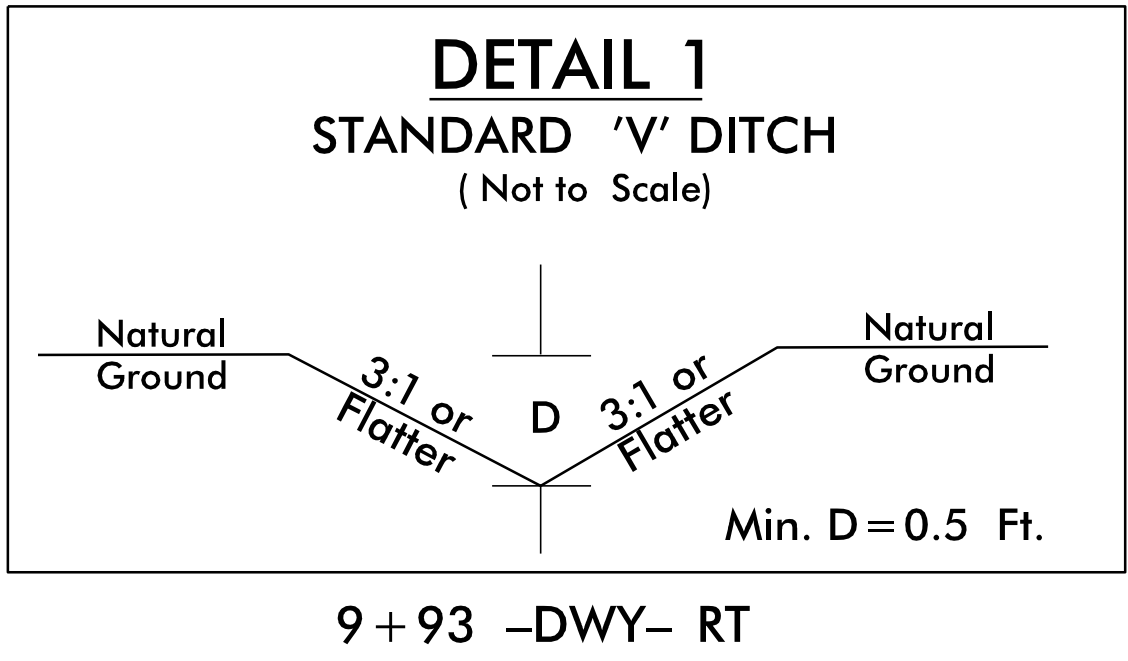

END HOLDING AREA
PAINT STRIPING
-DWY- STA. 12+88.26
89.79' RT

BEGIN CONSTRUCTION
-RAMP- WP1 10+23.61
@ PIVOT BENT 1

BEGIN HOLDING AREA
PAINT STRIPING
-DWY- STA. 11+26.23
90.11' RT

END WIDENING
-DWY- POT 10+61.40

STANDARD 'V' DITCH
SLOPE=4.8%
EST. 5 CY DDE
SEE DETAIL 1

COLLAR AND EXTEND
18" RCP-IV +/- 24 LF

RETAIN AND
CLEAN OUT
+/- 38 LF
OF 18" RCP

-DWY- PT 10+00.00

BEGIN WIDENING
-DWY- POT 10+14.13

REMOVE AND REPLACE
CHAIN LINK FENCE AND GATE
FOR LIMITS OF DRIVEWAY
CONSTRUCTION ONLY (+/- 25')

CL B RIP RAP
EST. 3 TONS
EST. 10 SY GF



FOR STRUCTURES PLANS, SEE SHEETS S-1 THRU S-15

