
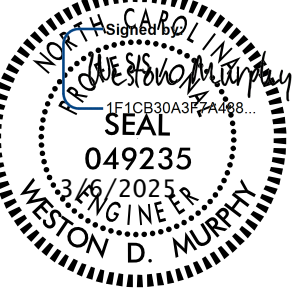


-L- (FAYETTEVILLE RD, SR 1997)
-Y- (24TH ST.)
-YA-, -Y1B- (23RD ST.)
-YB- (22ND ST.)
-Y1- (GODWIN AVE.)
-Y1A- (N. CEDAR ST., SR 2007)

PROJECT REFERENCE NO. U-5797		SHEET NO. 2B-1	
RW SHEET NO.			
ROADWAY DESIGN ENGINEER			
DOCUMENT NOT CONSIDERED FINAL UNLESS ALL SIGNATURES COMPLETED			
 STV Engineers, Inc. 2121 RDU Center Dr. Suite 210 Morrisville, NC 27560 NC License Number F-0991			

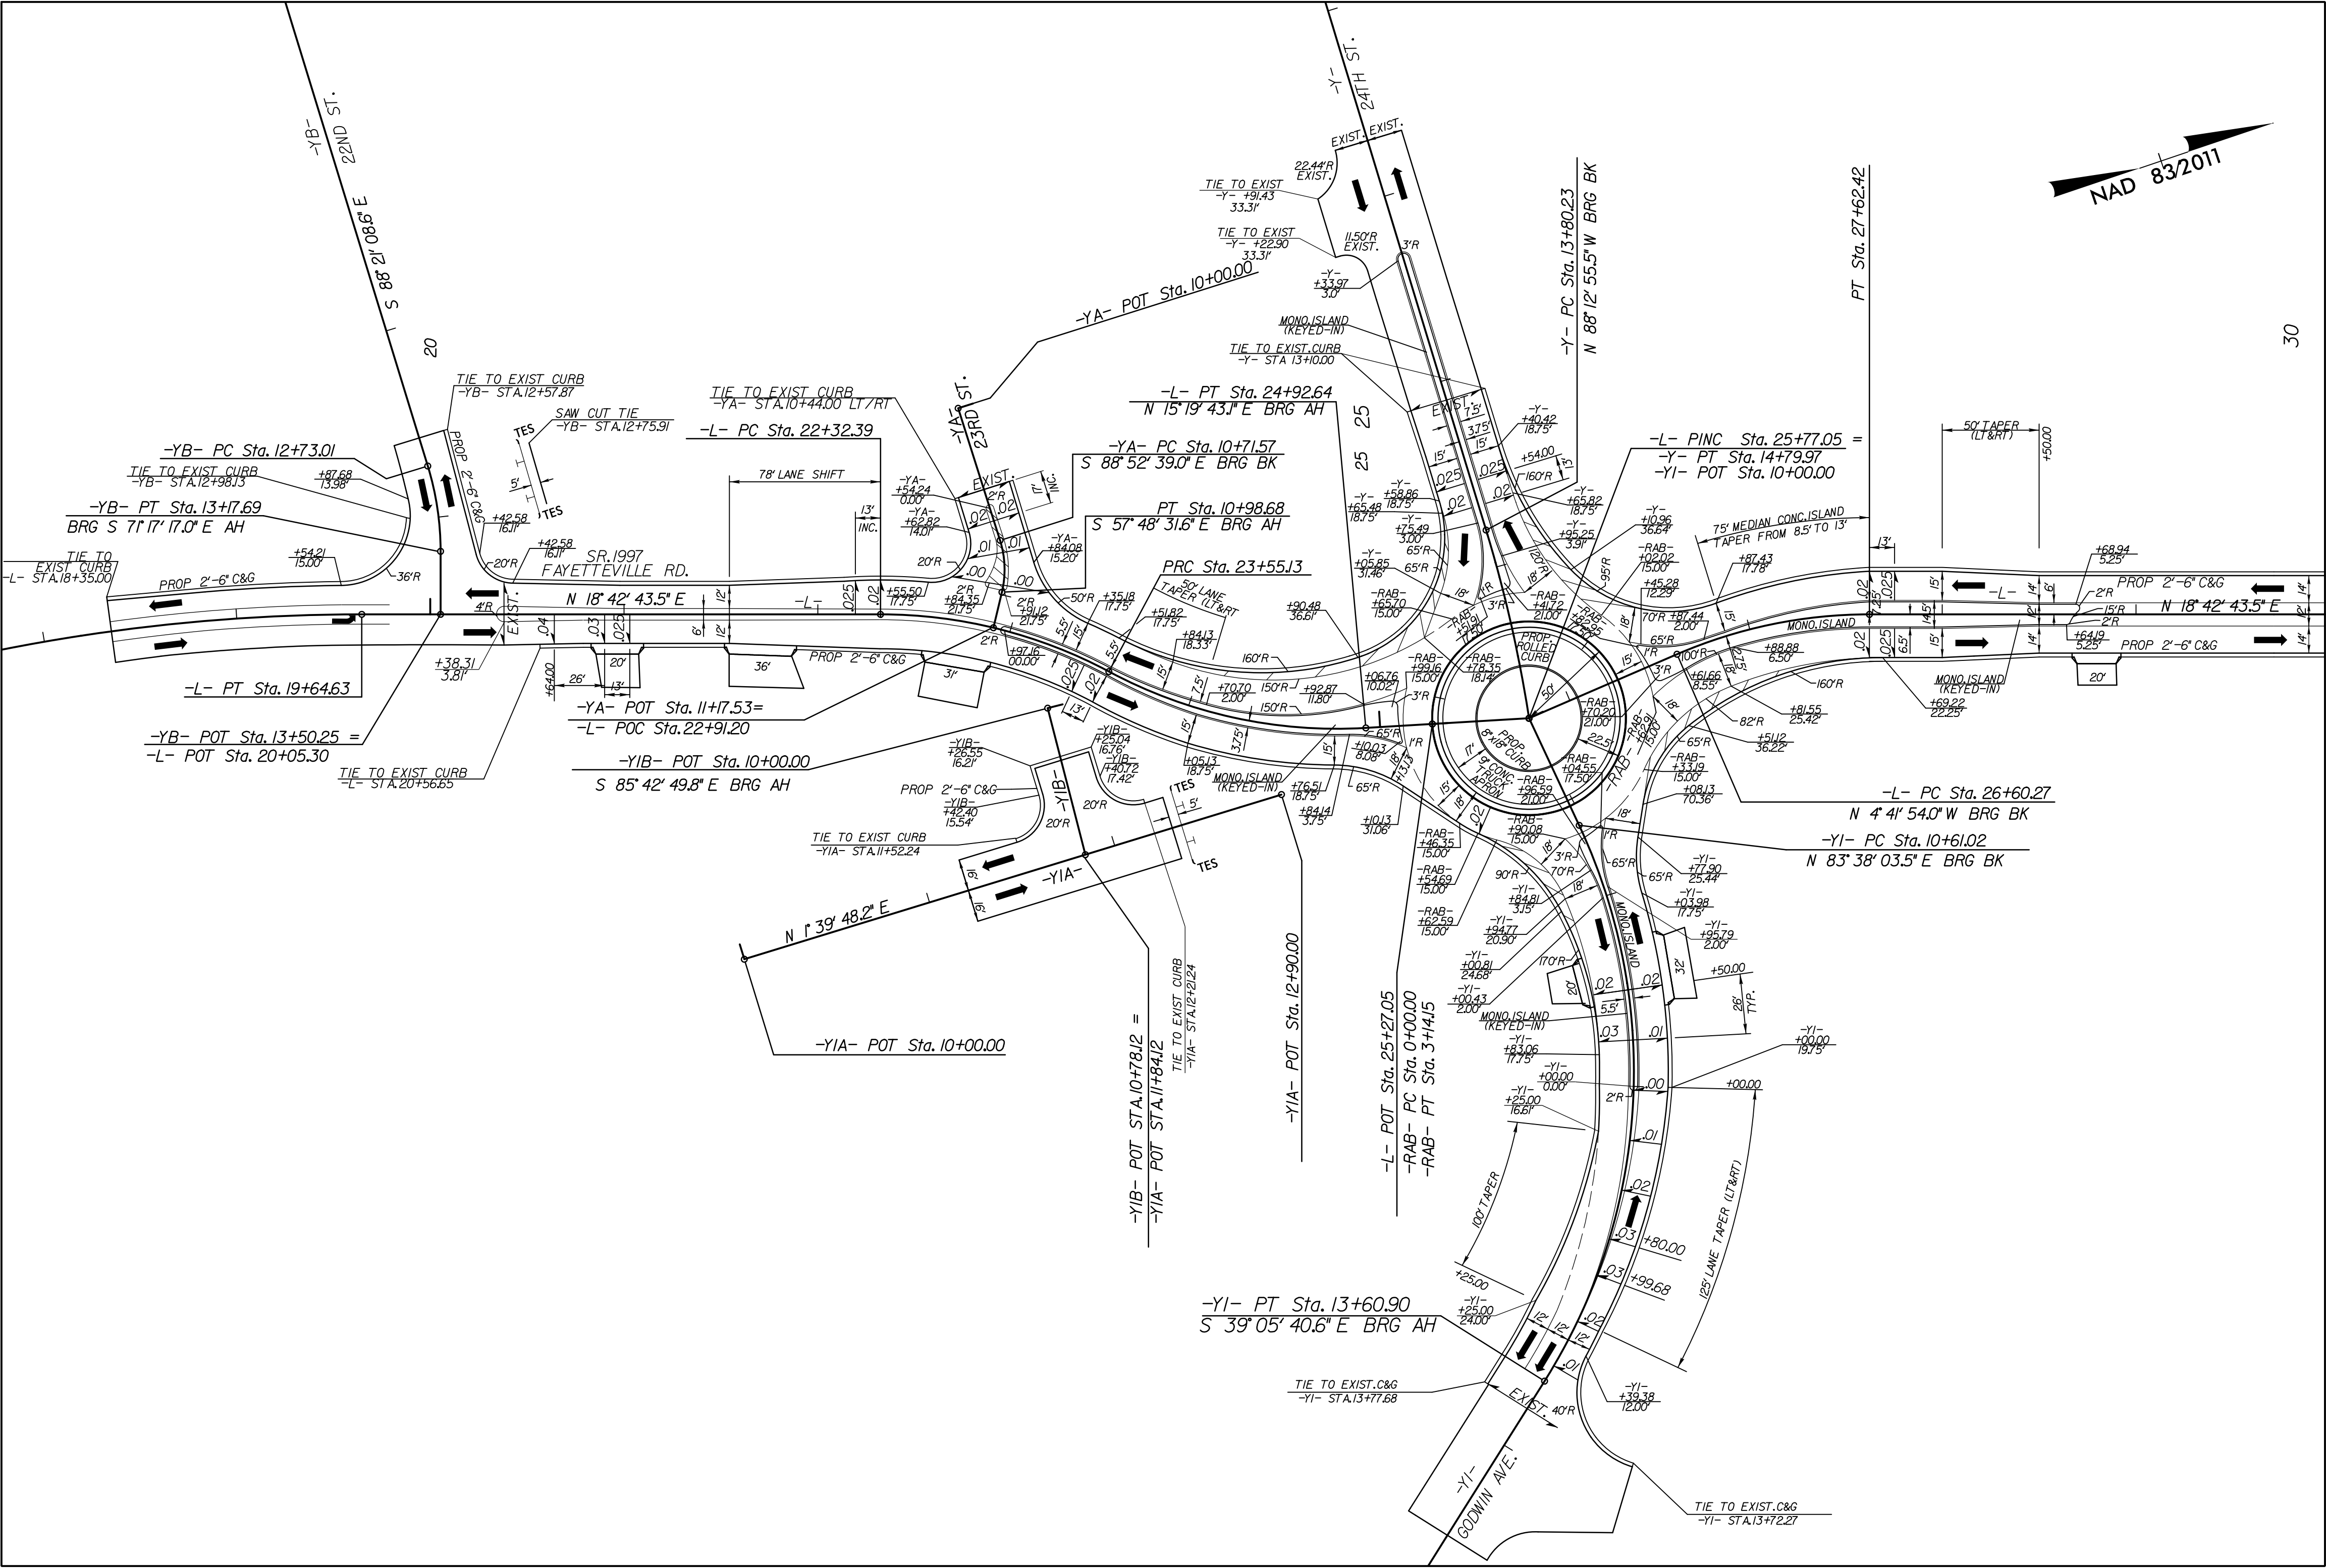

INTERSECTION DETAIL - A

SEE SHEET 4 FOR FULL PLAN VIEW
SCALE : 1" = 50'