

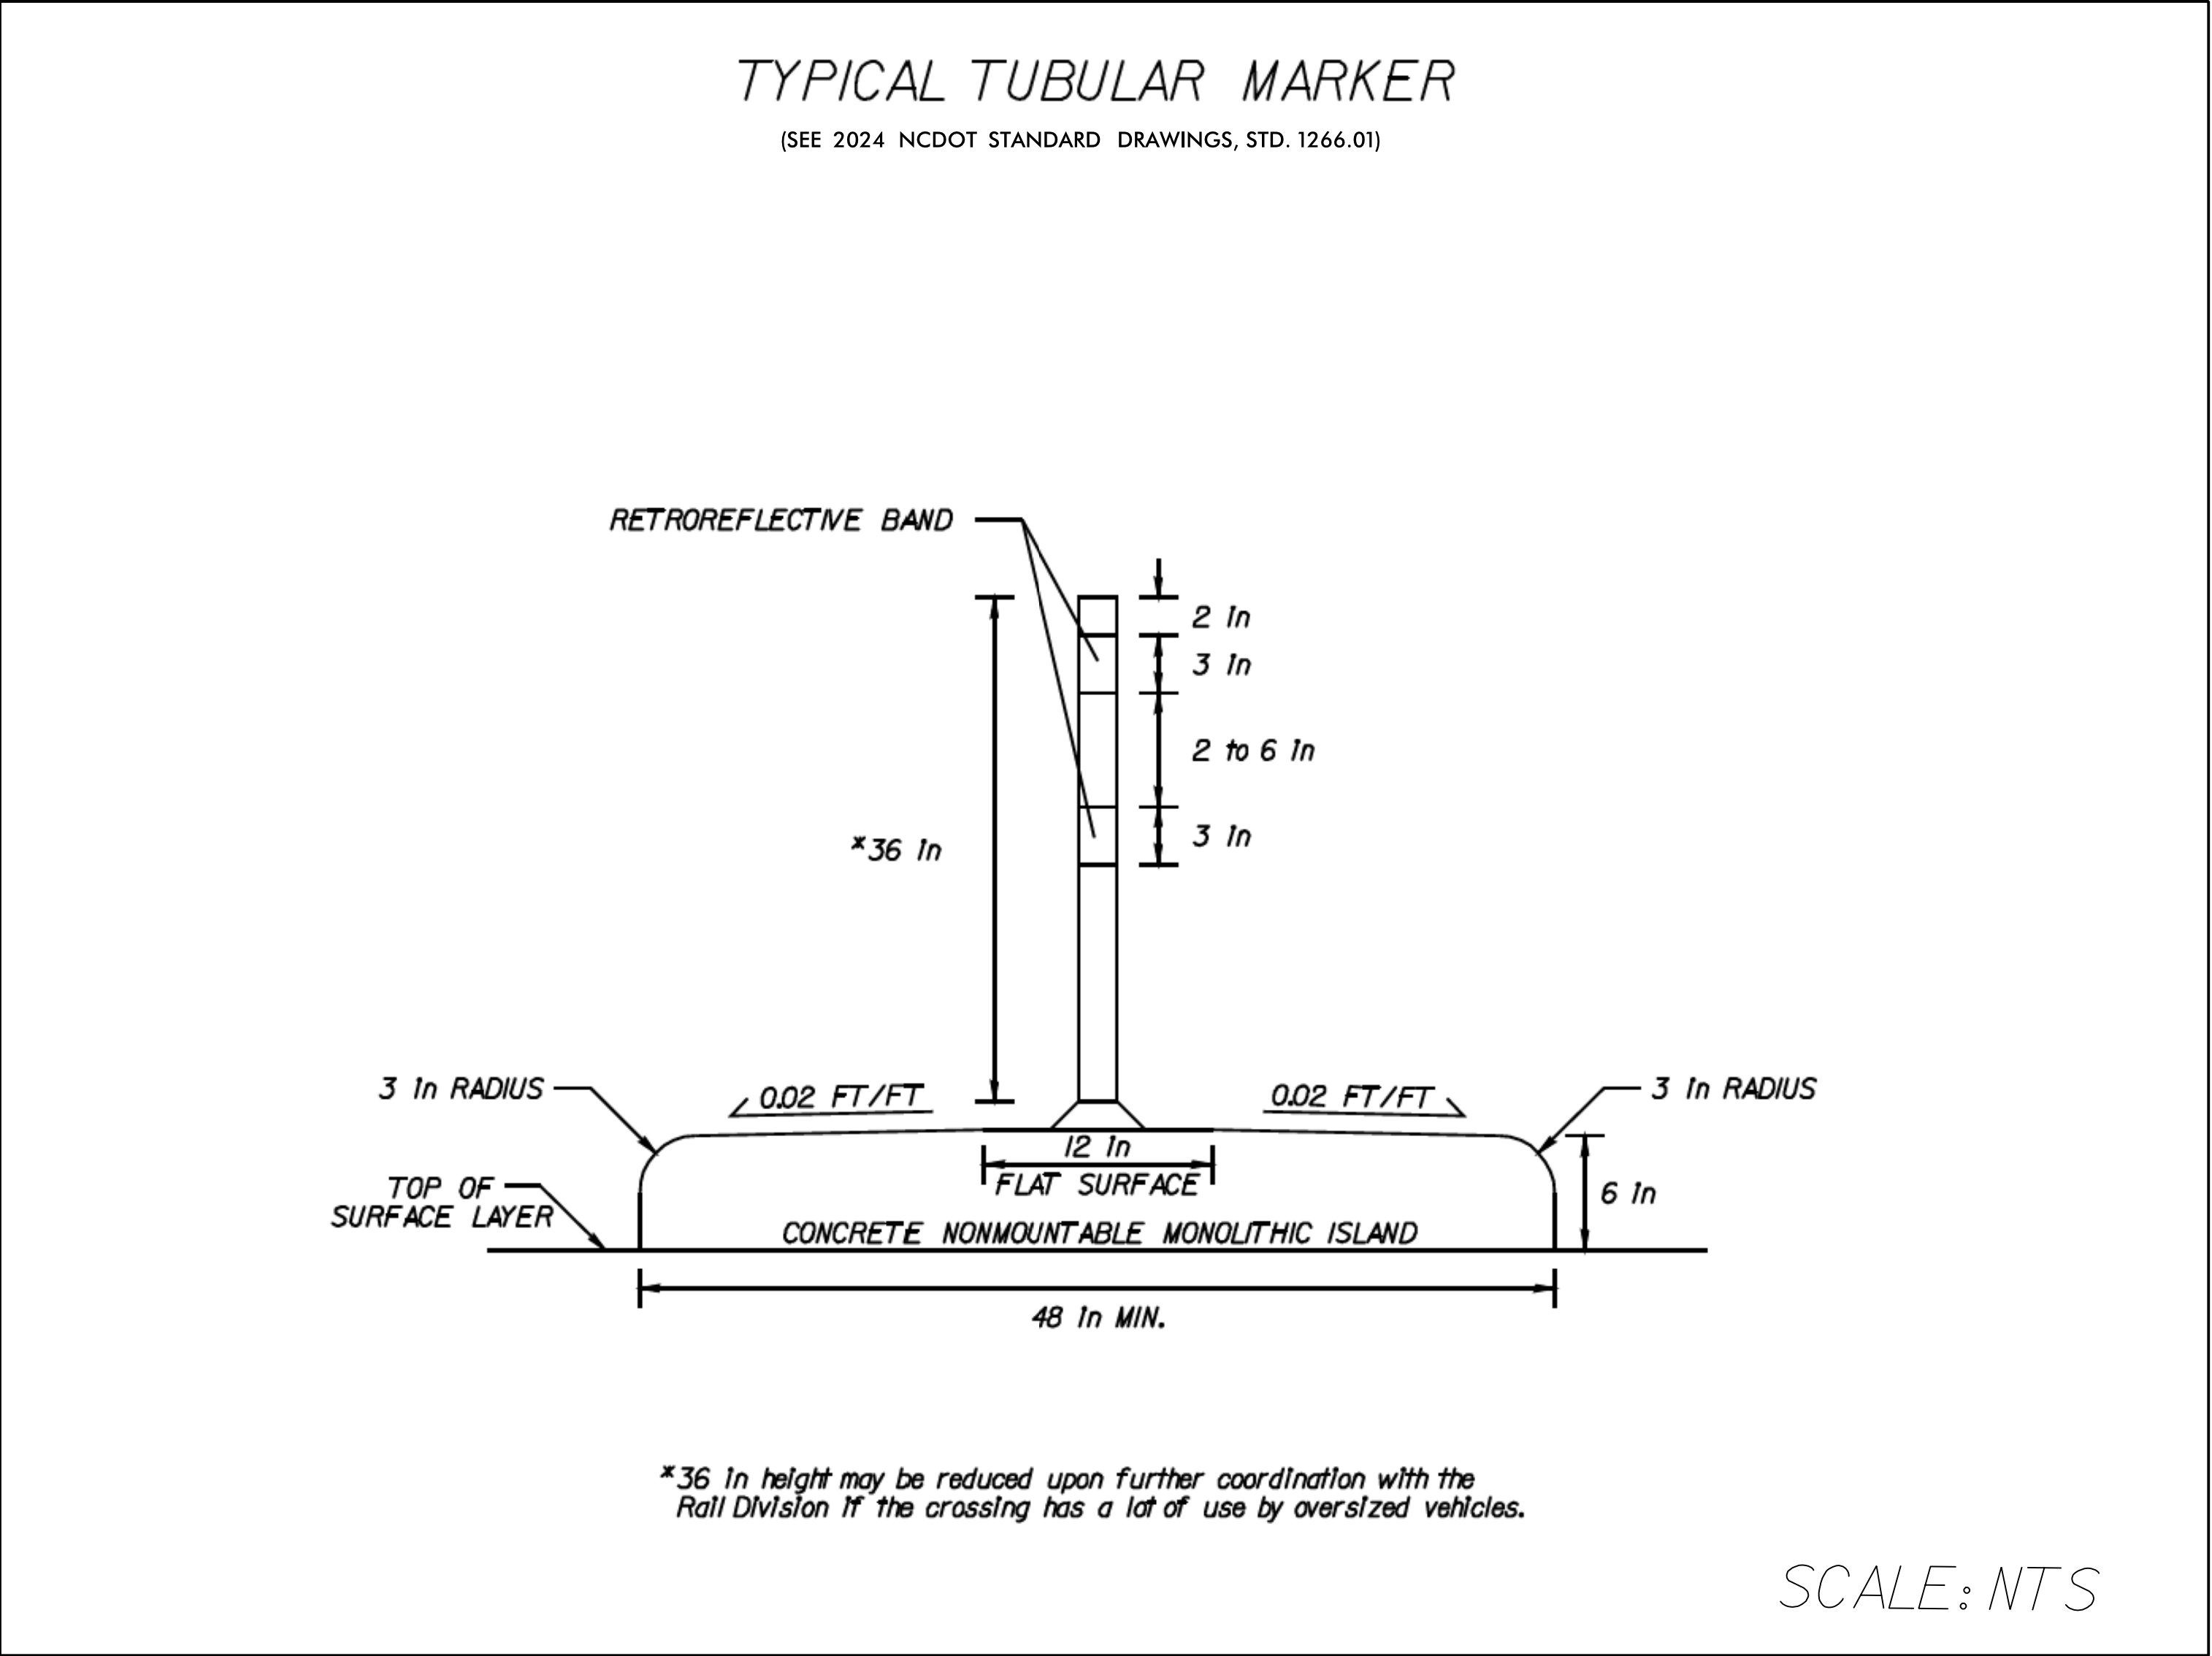


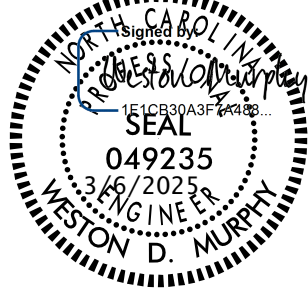

- * CONCRETE MOUNTABLE MONOLITHIC ISLAND RANGES FROM 8' TO 10' WIDE AT -Y2- (NC 211/ROBERTS AVE.)
 - * CONCRETE MOUNTABLE MONOLITHIC ISLAND IS 8' WIDE AT -Y4- (LINKHAW RD.)
- TUBULAR MARKER TO BE PLACES ON CENTER OF CONCRETE ISLAND.

PROJECT REFERENCE NO. U-5797		SHEET NO. 2B-3
RW SHEET NO.		
ROADWAY DESIGN ENGINEER 		
DOCUMENT NOT CONSIDERED FINAL UNLESS ALL SIGNATURES COMPLETED		
 STV Engineers, Inc. 2121 RDU Center Dr. Suite 210 Morrisville, NC 27560 NC License Number F-0991		

-Y2- (NC 211 / ROBERTS AVE.)
CSXT RAILROAD

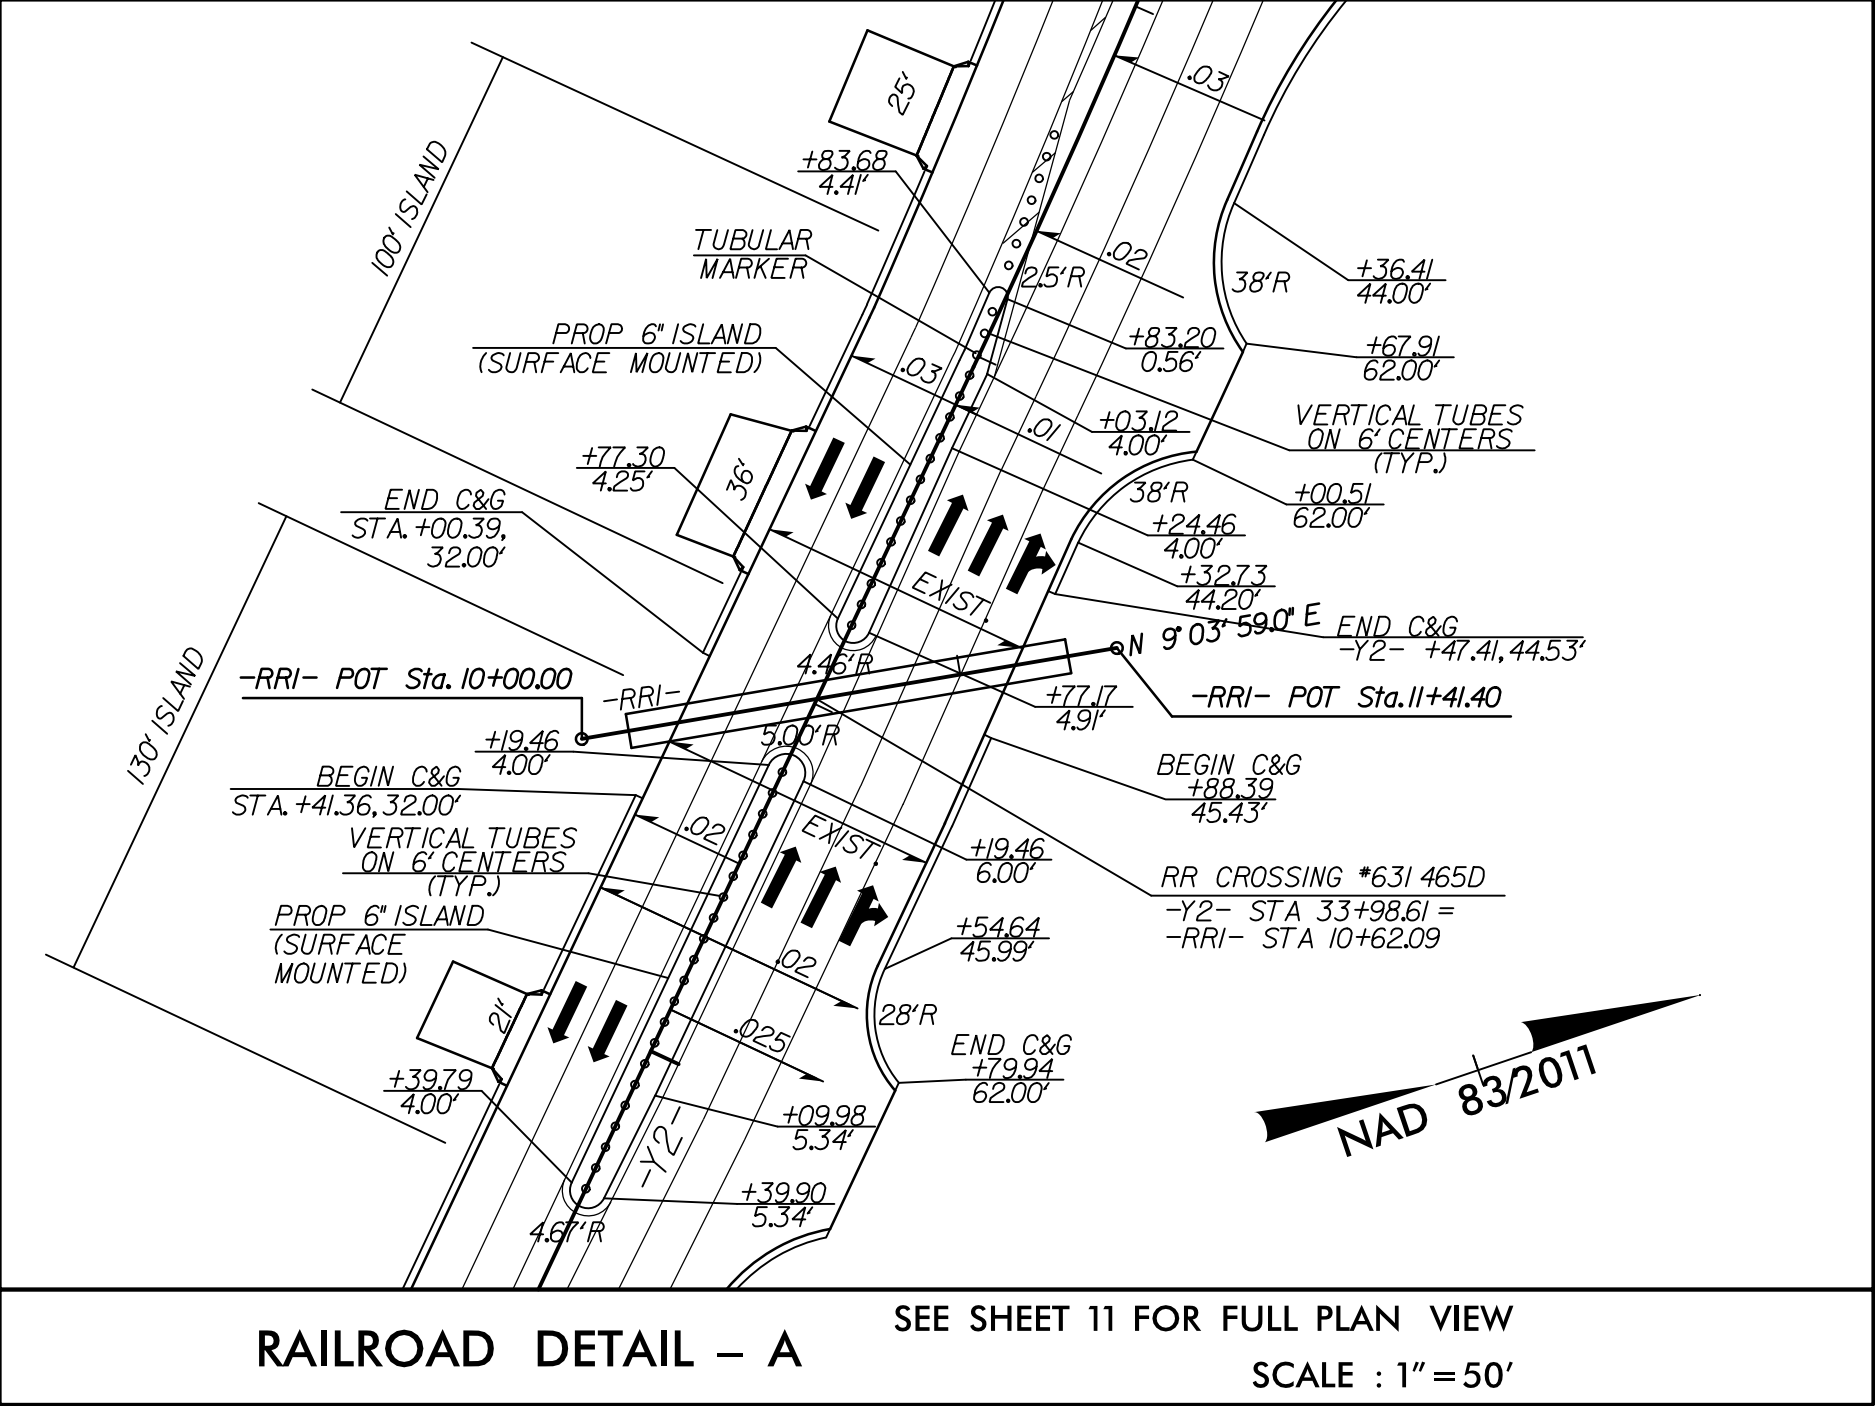

-Y4- (LINKHAW RD.)
CSXT RAILROAD

