



**DOCUMENT NOT CONSIDERED FINAL
UNLESS ALL SIGNATURES COMPLETED**

RAILROAD DIMENSIONING DETAIL

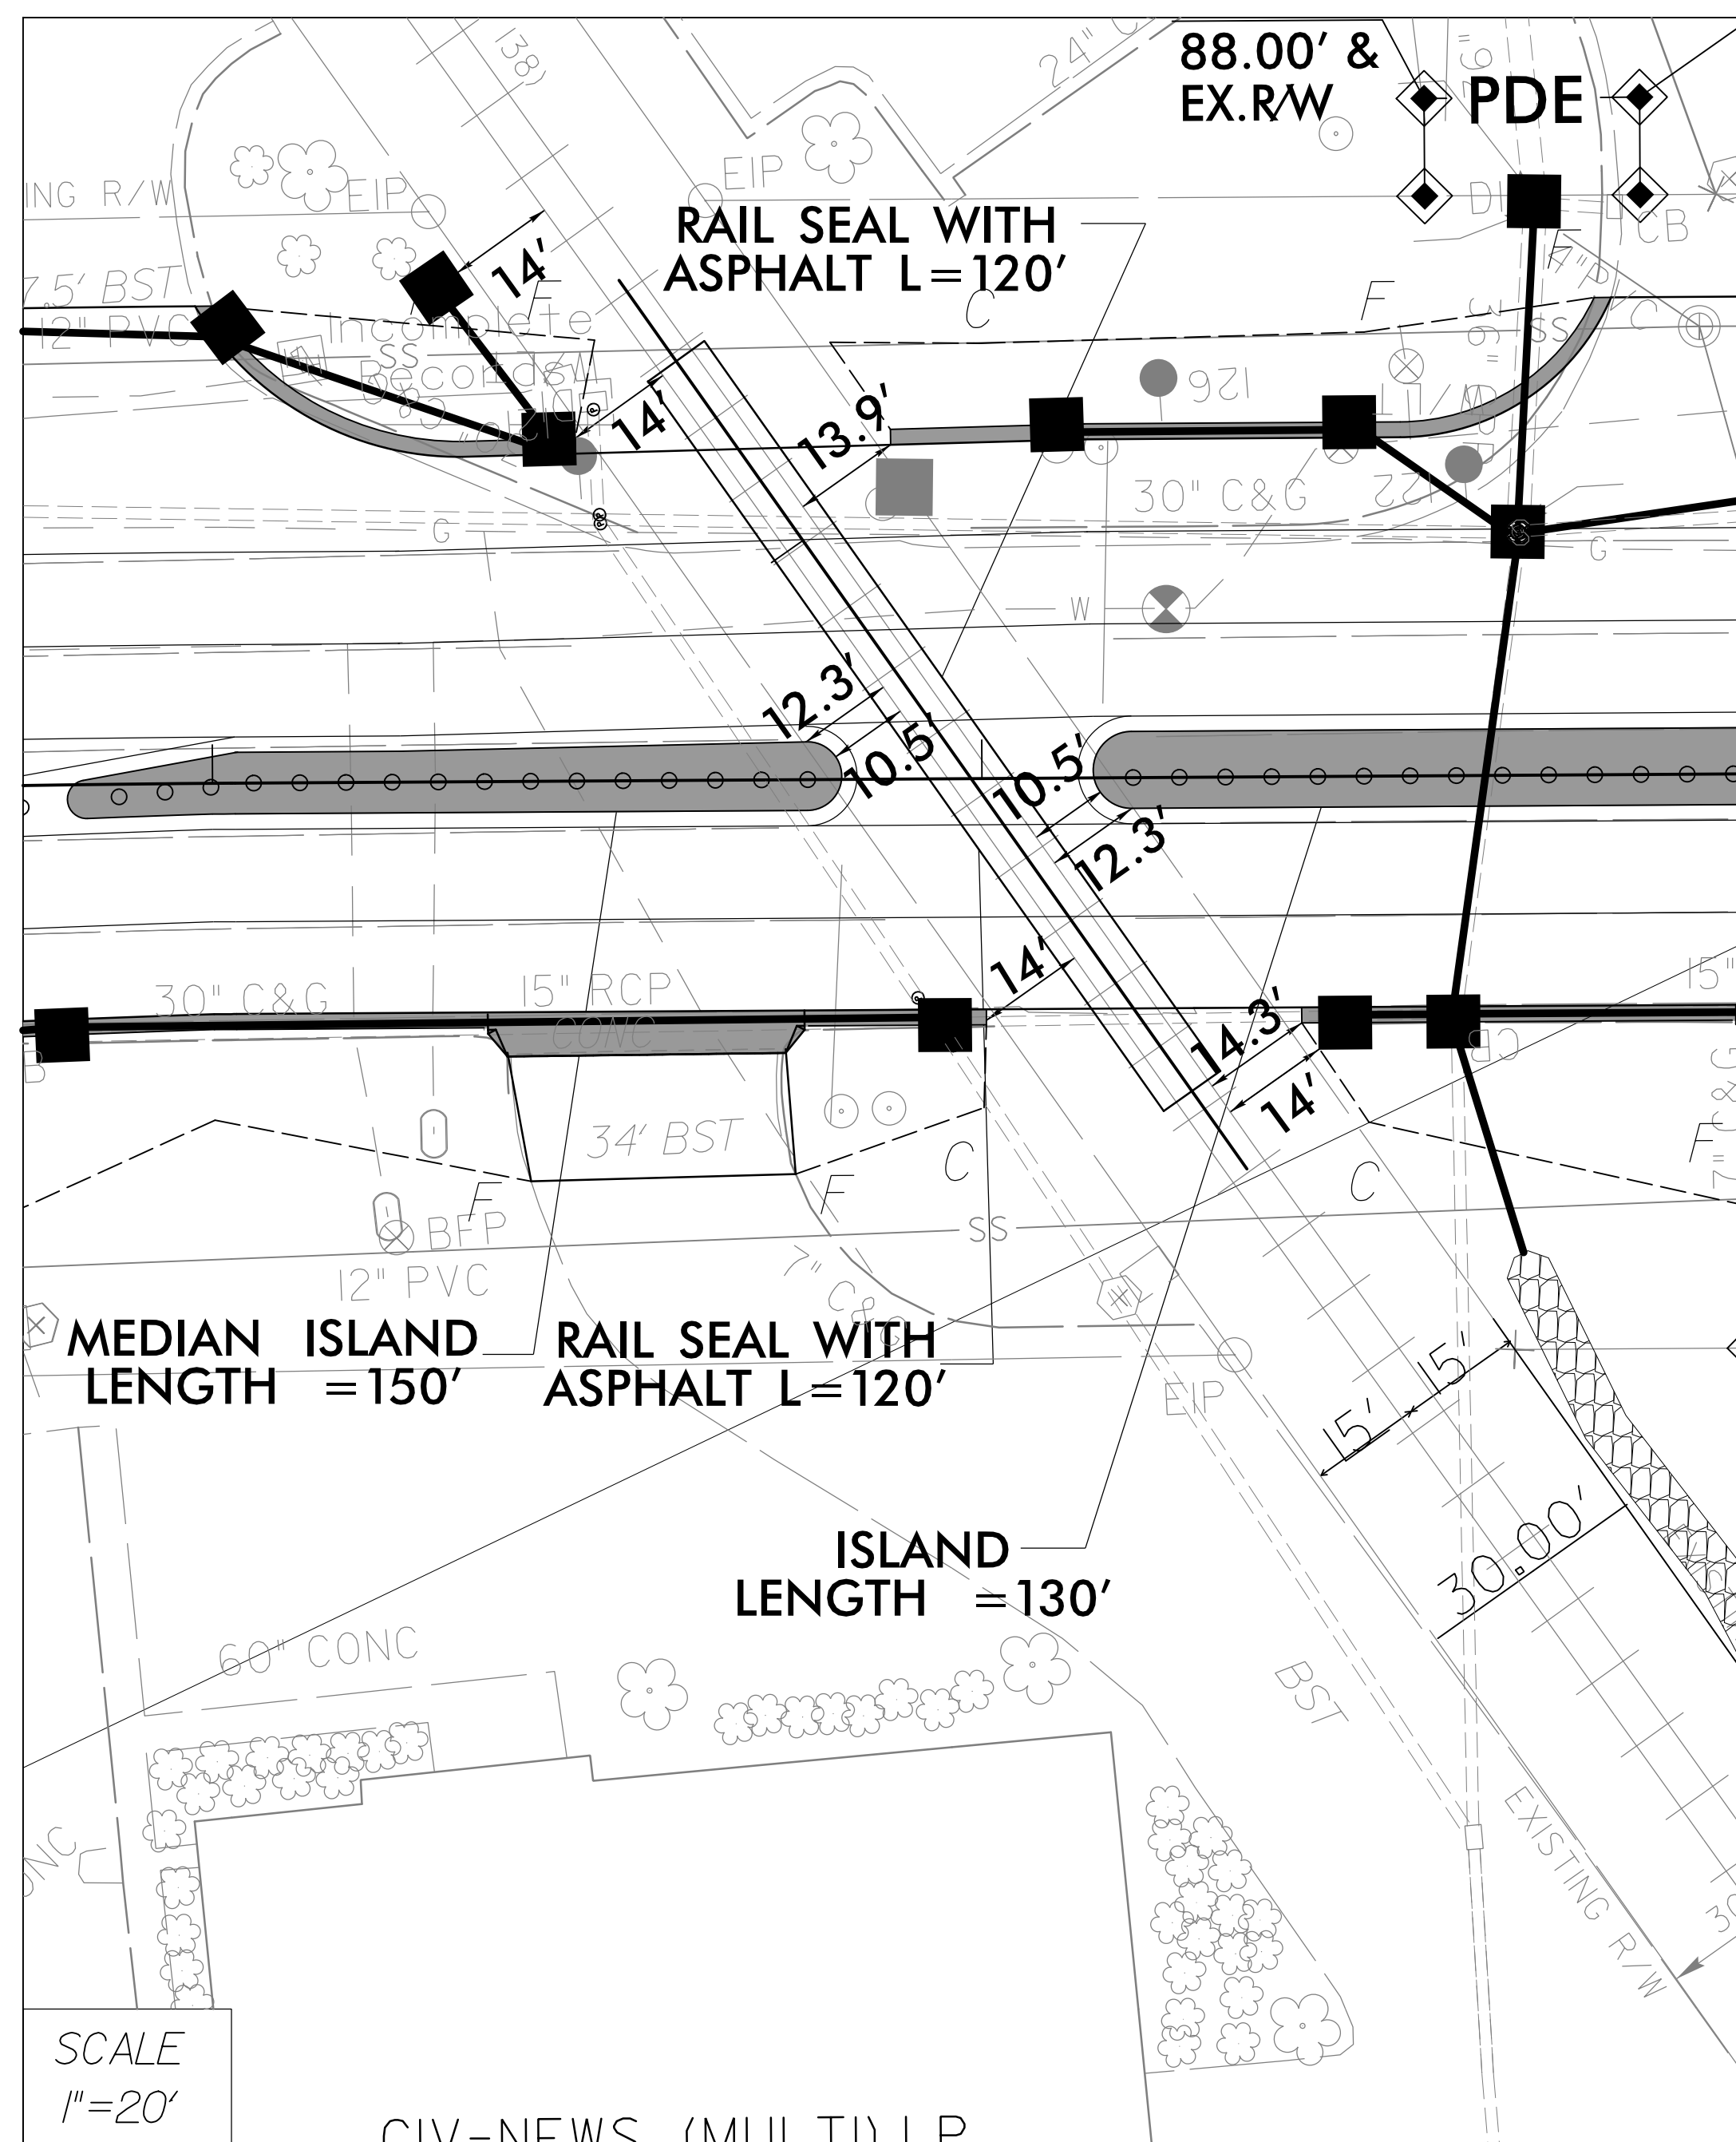

-Y2- (NC211/ ROBERTS AVE.)
CSX RAILROAD

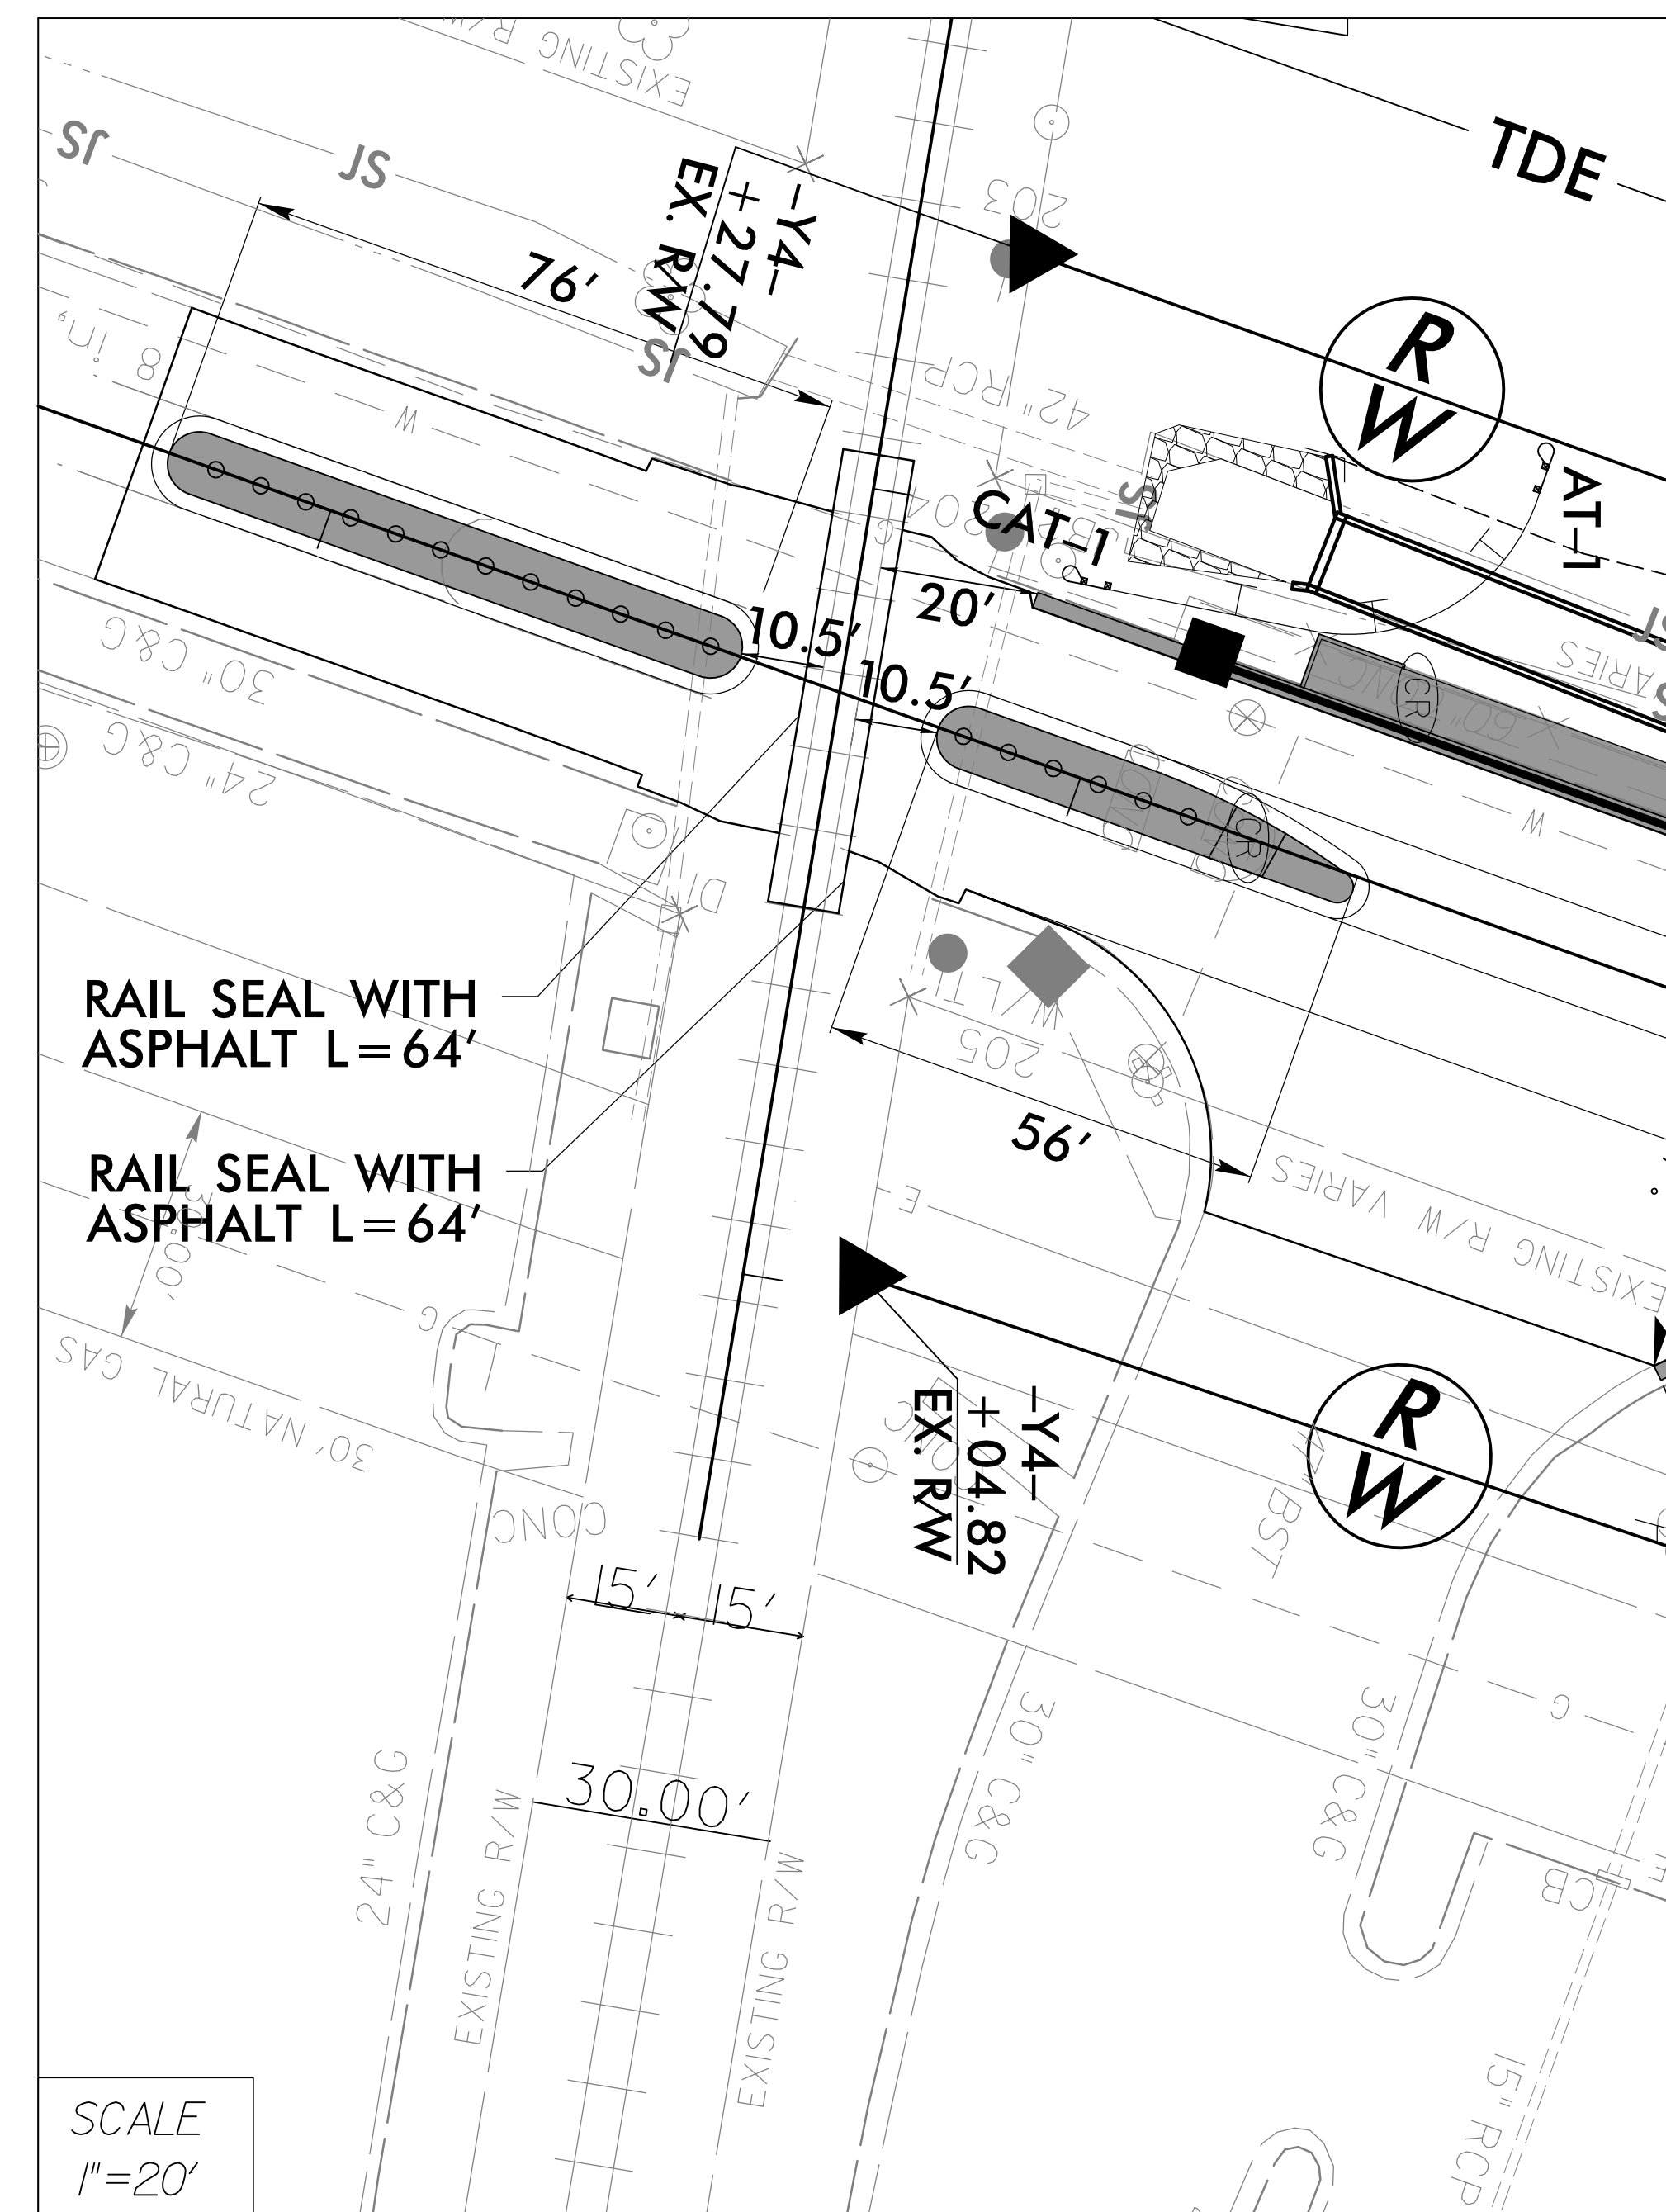

-Y4- (LINKHAW RD.)
CSX RAILROAD