

PROJECT REFERENCE NO.
U-5797

SHEET NO.
5

RW SHEET NO.


ROADWAY DESIGN ENGINEER

HYDRAULICS ENGINEER

DOCUMENT NOT CONSIDERED FINAL
UNLESS ALL SIGNATURES COMPLETED

STV Engineers, Inc.
2121 RDU Center Dr.
Suite 210
Morrisville, NC 27560
NC License Number F-0991

MATCHLINE -L- STA 30+00 SEE SHEET 4

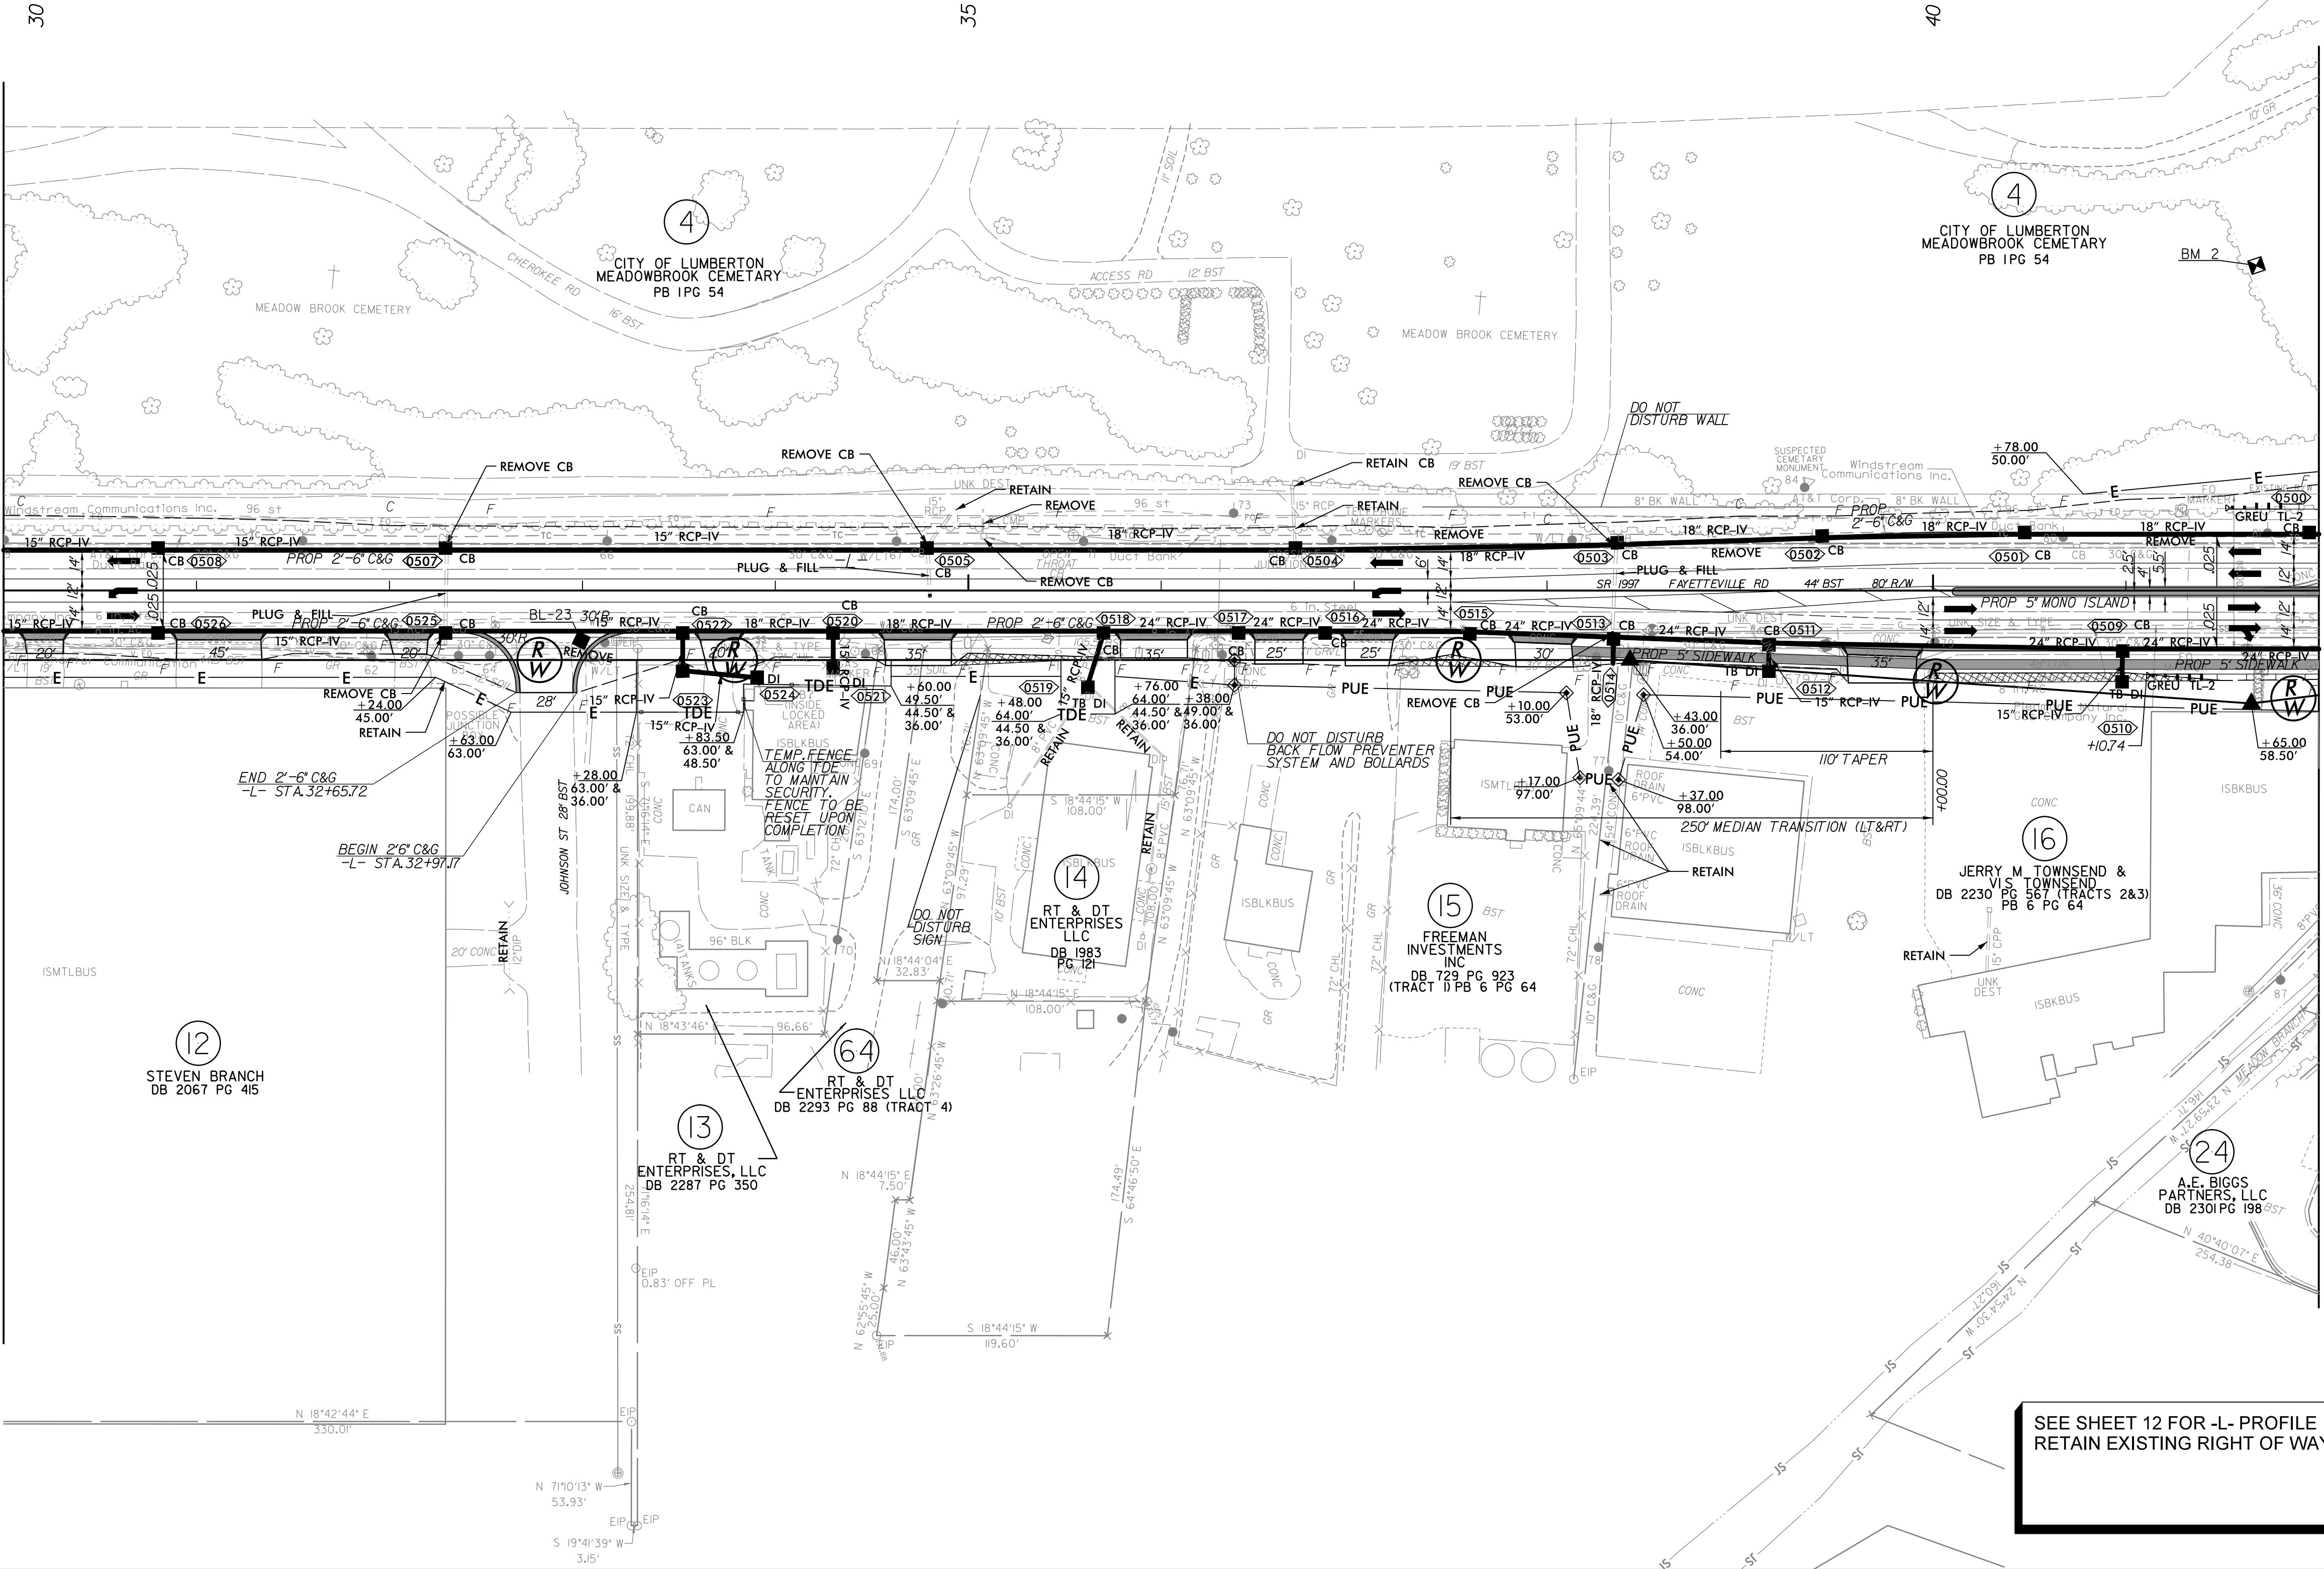

MATCHLINE -L- STA 42+00 SEE SHEET 6

SEE SHEET 12 FOR -L- PROFILE
RETAIN EXISTING RIGHT OF WAY