


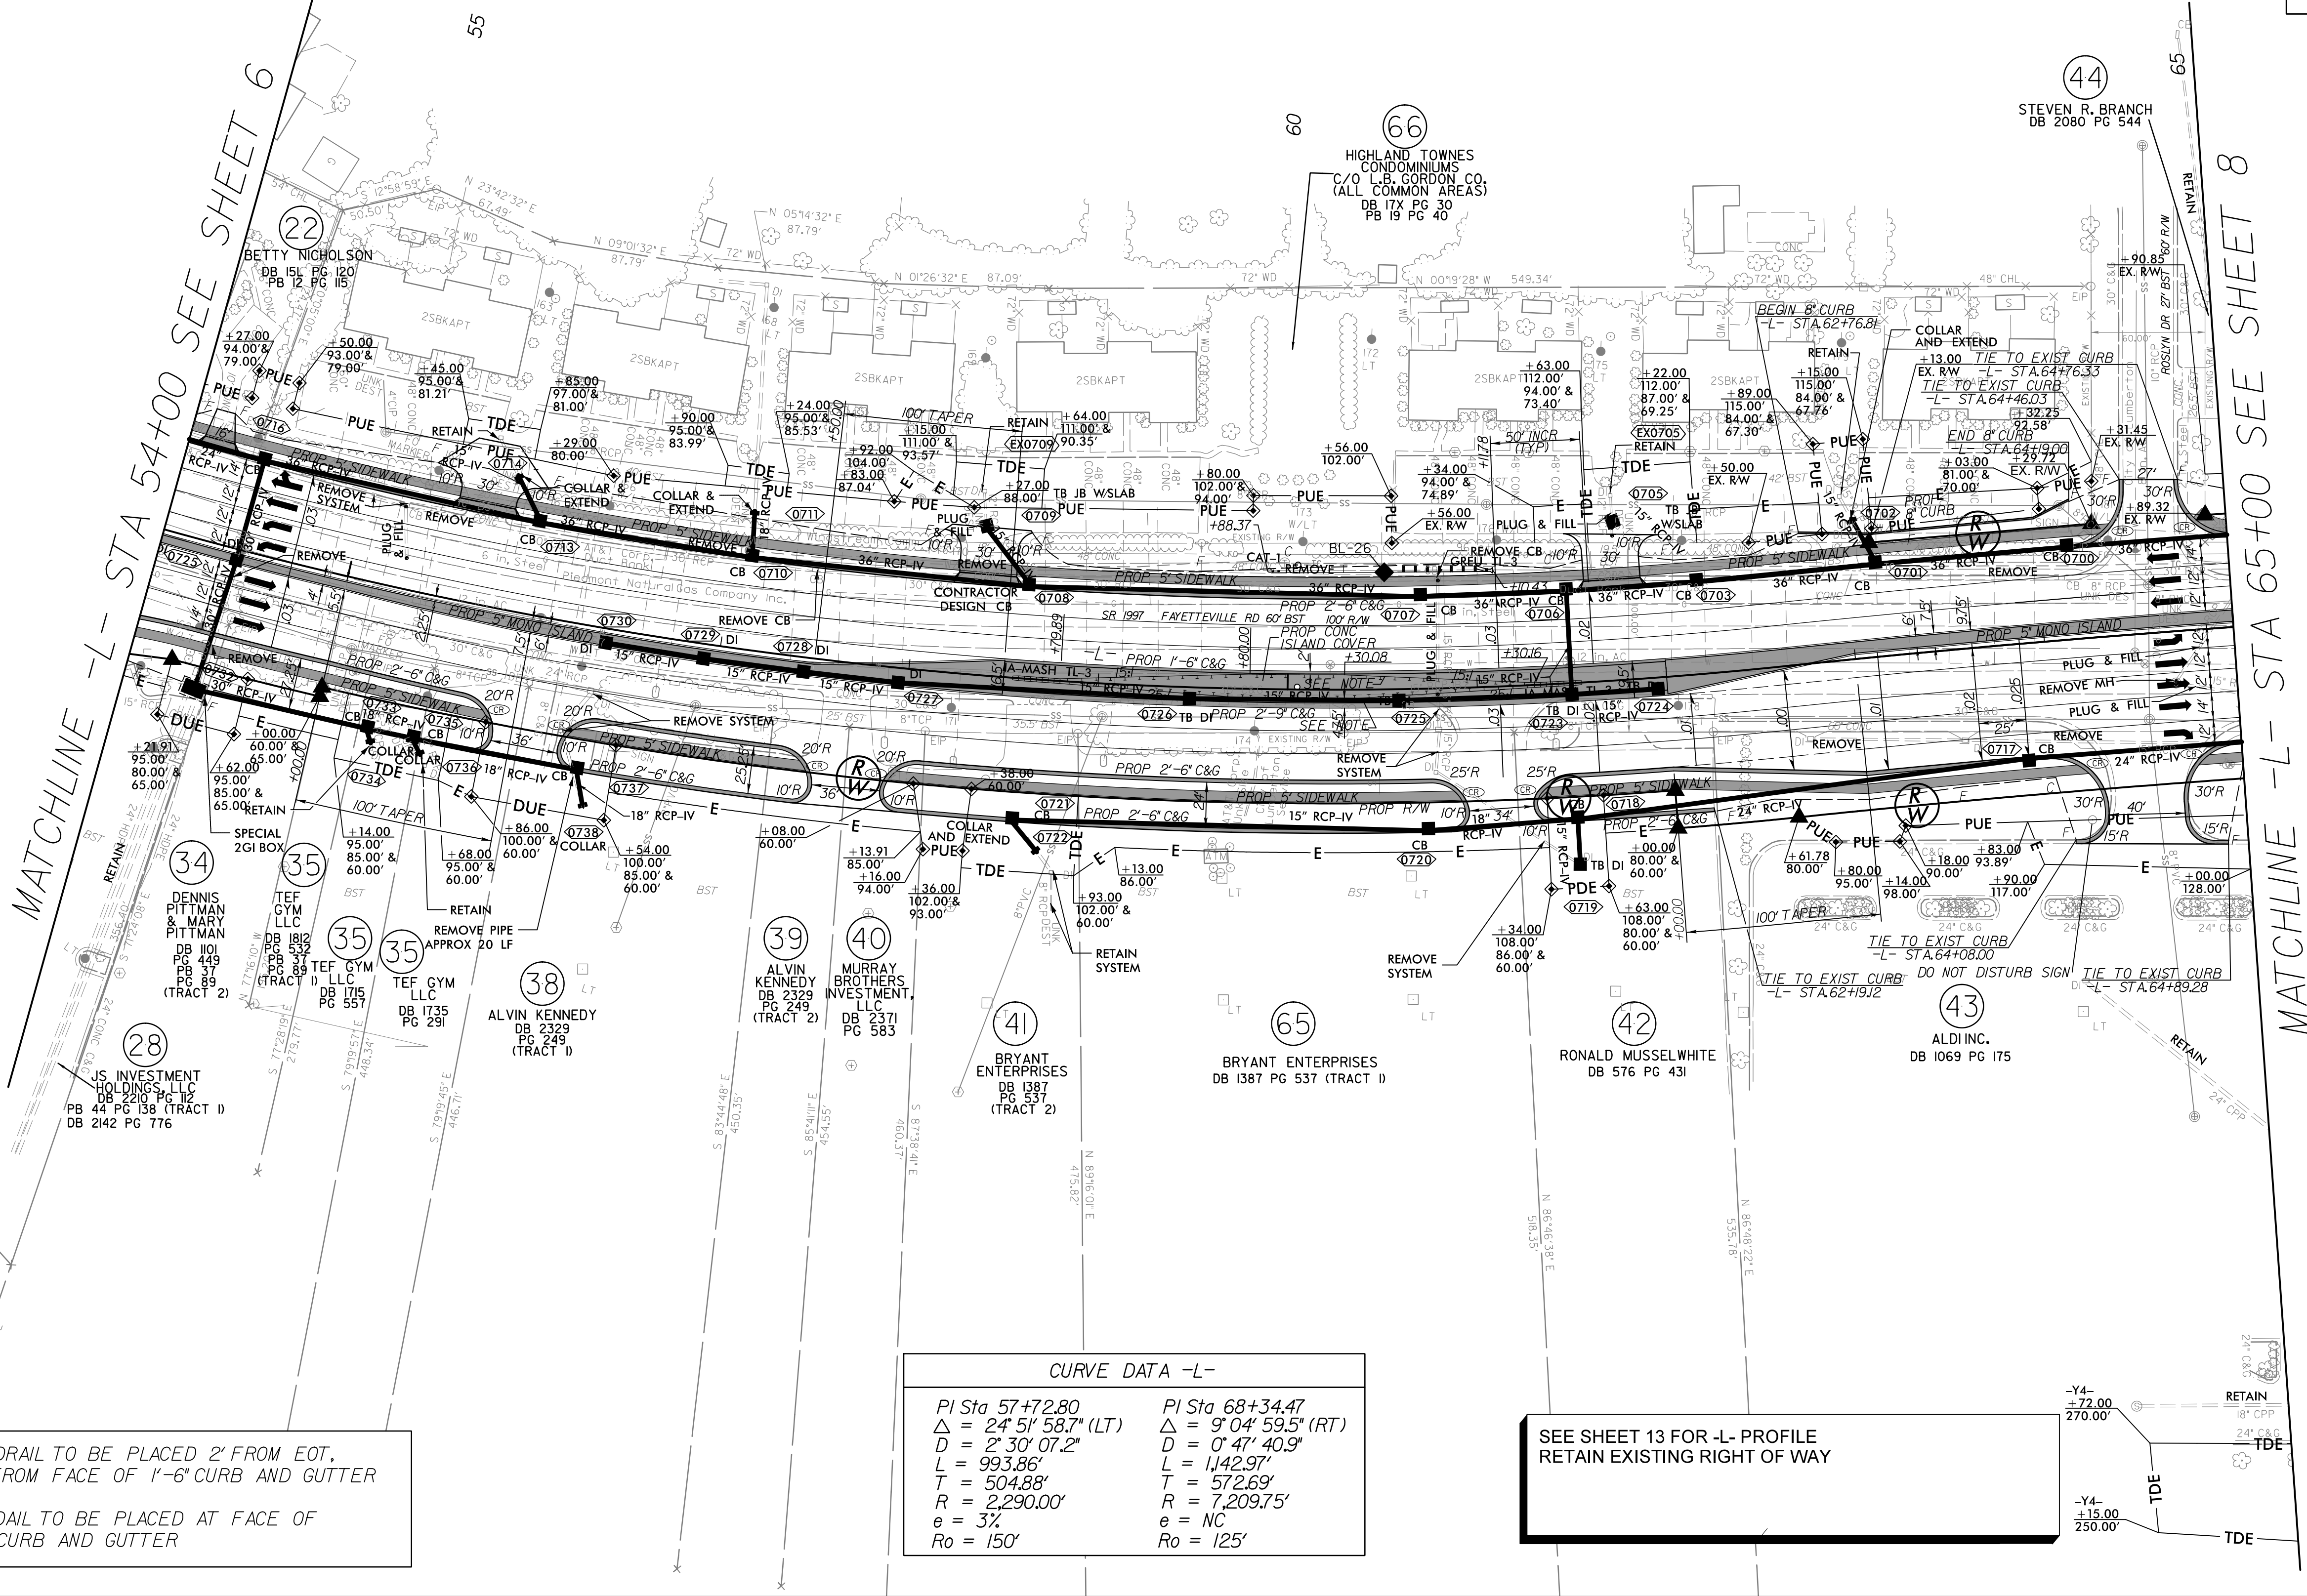

NOTE: GUARDRAIL TO BE PLACED 2' FROM EOT,
1.25' FROM FACE OF 1'-6" CURB AND GUTTER

GUARDRAIL TO BE PLACED AT FACE OF
2'-9" CURB AND GUTTER

CURVE DATA -L-	
PI Sta 57+72.80 Δ = 24° 51' 58.7" (LT) D = 2' 30" 07.2" L = 993.86' T = 504.88' R = 2,290.00' e = 3% Ro = 150'	PI Sta 68+34.47 Δ = 9° 04' 59.5" (RT) D = 0' 47' 40.9" L = 1,142.97' T = 572.69' R = 7,209.75' e = NC Ro = 125'

SEE SHEET 13 FOR -L- PROFILE
RETAIN EXISTING RIGHT OF WAY

PROJECT REFERENCE NO. U-5797		SHEET NO. 7	
RW SHEET NO.		HYDRAULICS ENGINEER	
ROADWAY DESIGN ENGINEER SEAL 049235 12/2025 WESTON D. MURPHY		HYDRAULICS ENGINEER SEAL 051699 12/2025 FRANKY A. FREDDY	
DOCUMENT NOT CONSIDERED FINAL UNLESS ALL SIGNATURES COMPLETED			
STV Engineers, Inc. 2121 RDU Center Dr. Suite 210 Morrisville, NC 27560 NC License Number F-0991			