
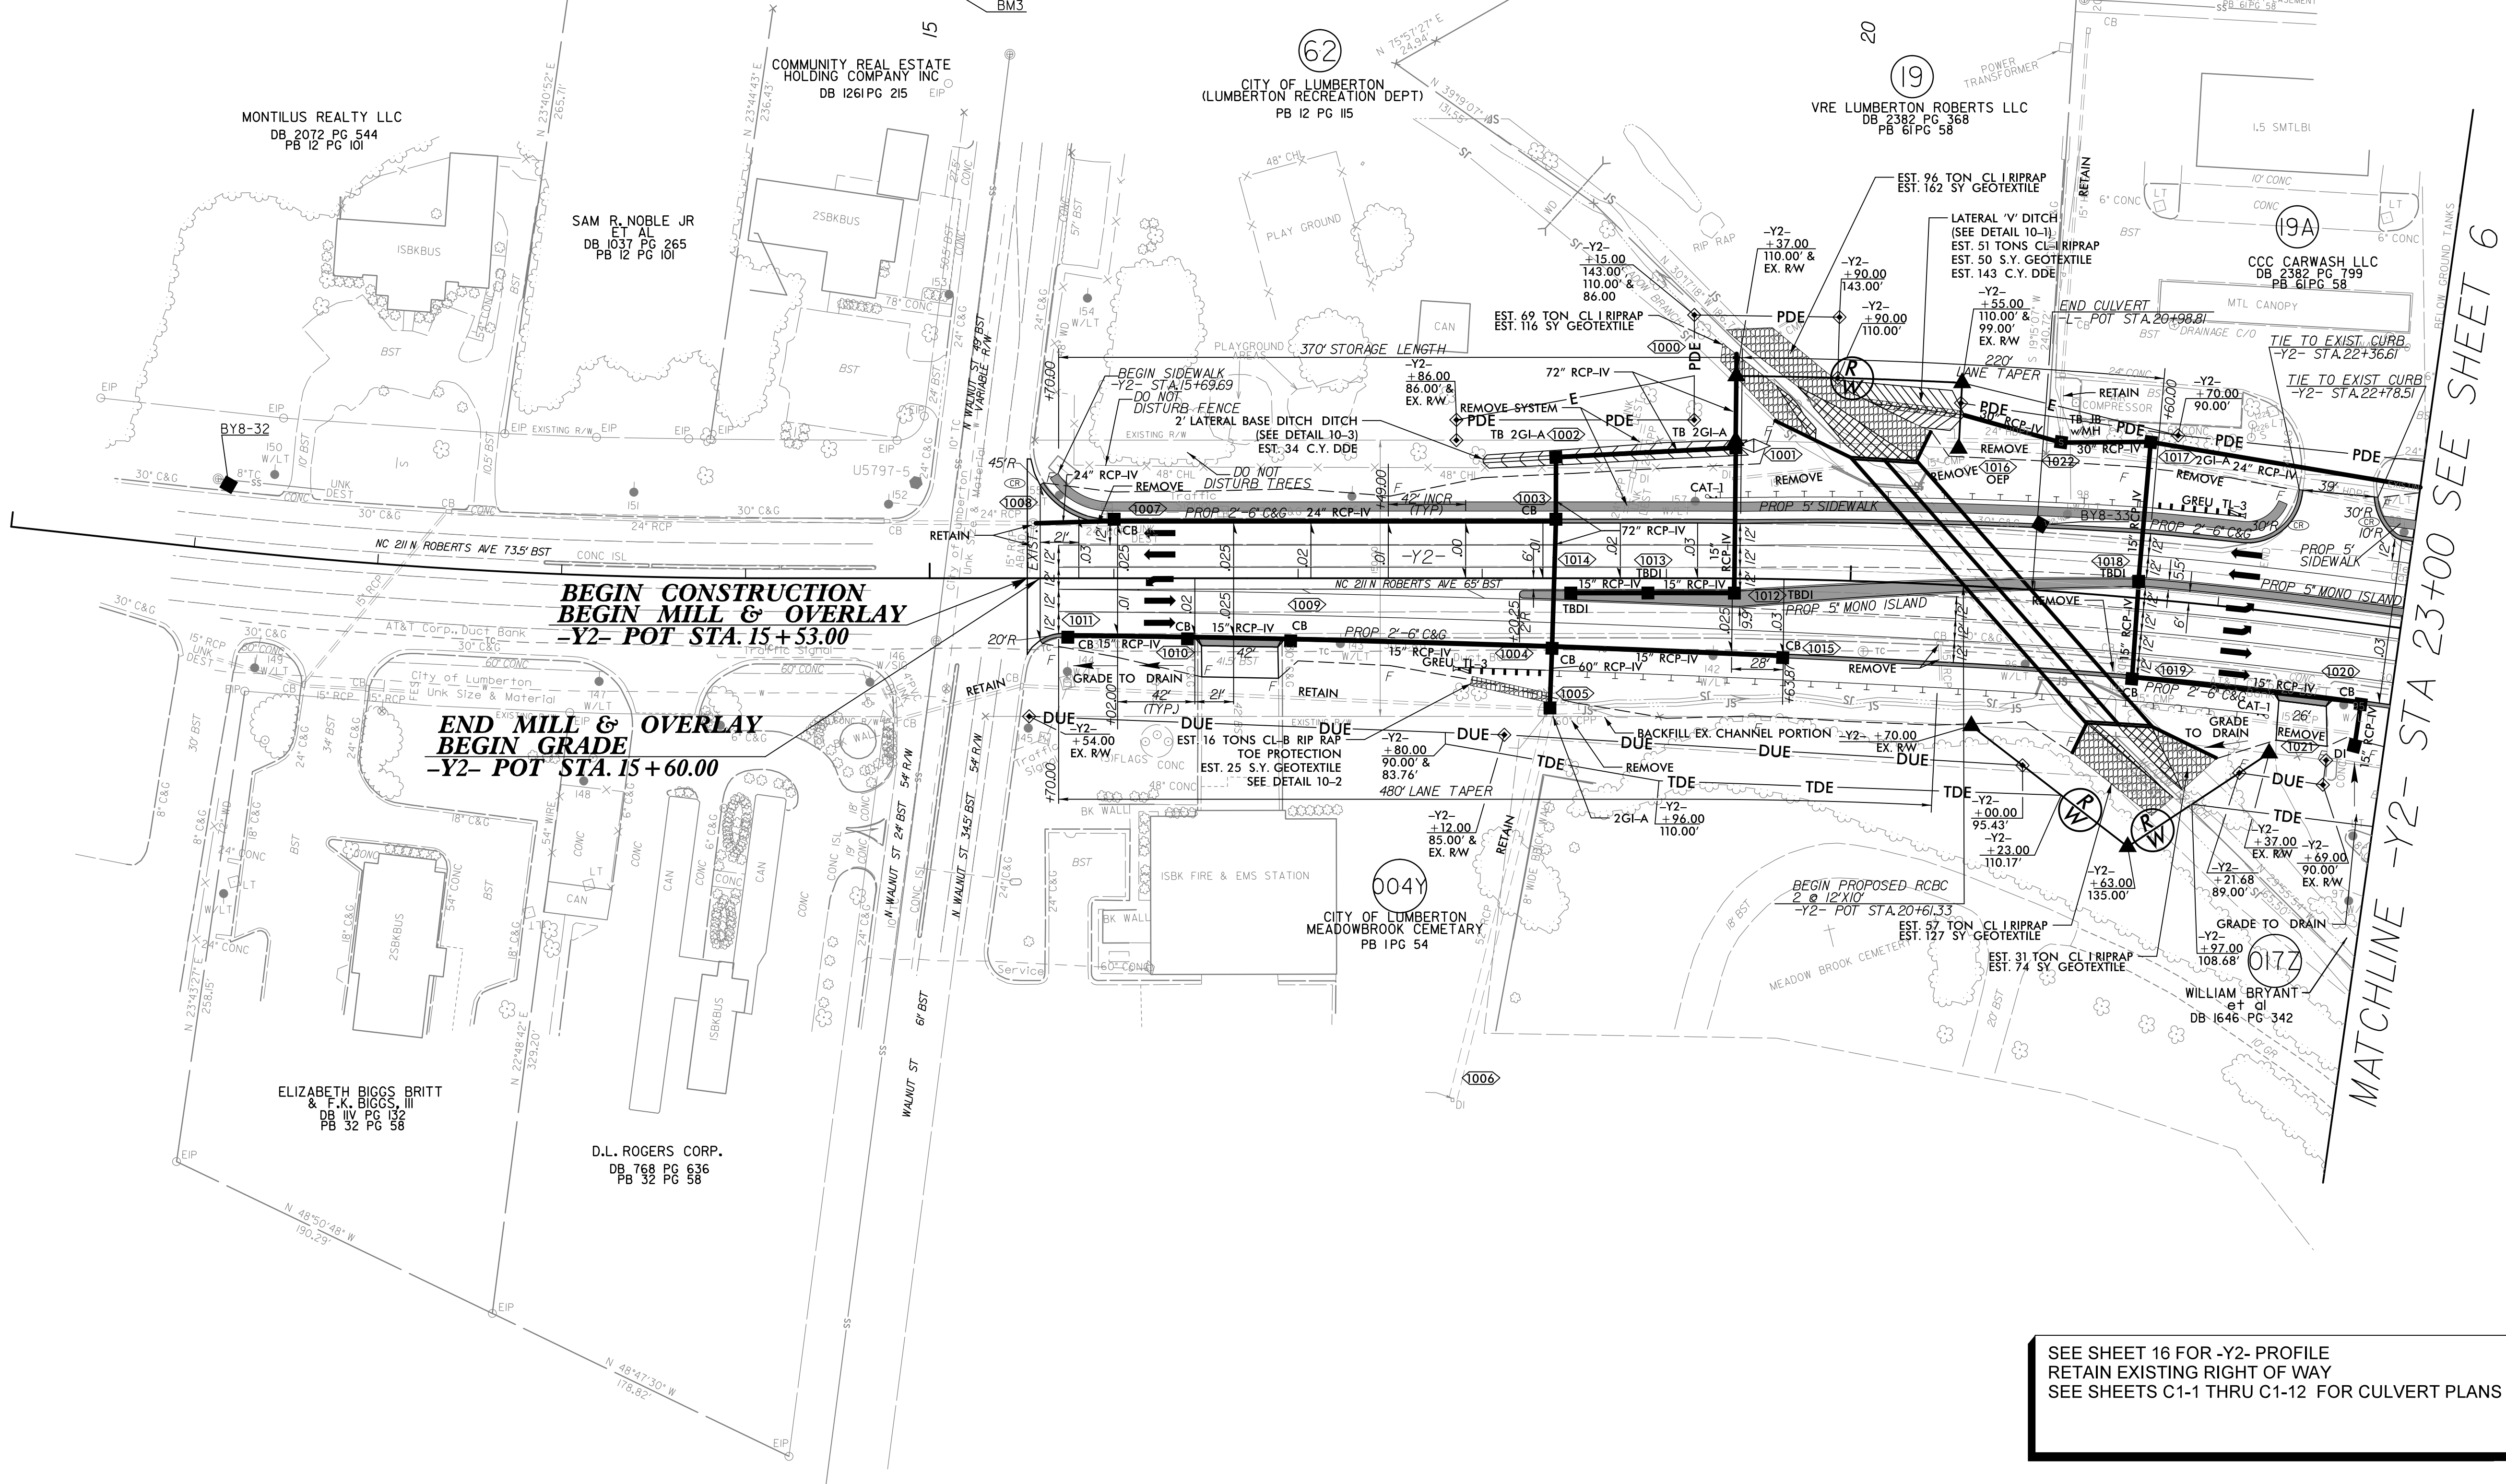
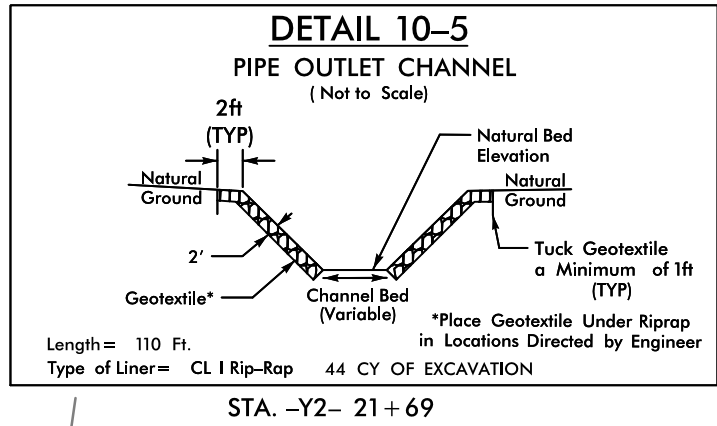
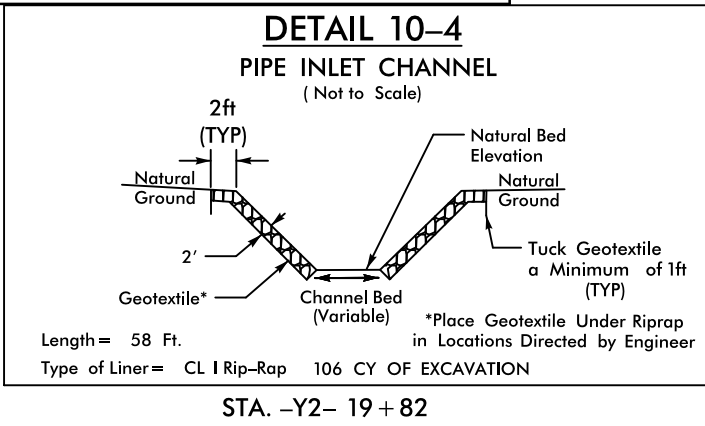
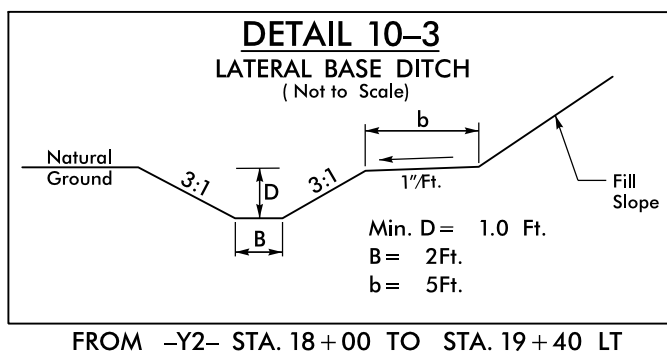
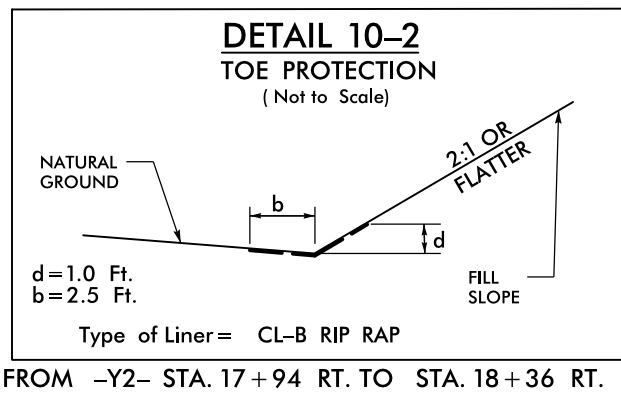


8/17/99

CURVE DATA -Y2-	
PI Sta 12+56.52	PI Sta 26+21.60
$\Delta = 6^{\circ}15'17.1" (LT)$	$\Delta = 28^{\circ}29'08.5" (RT)$
$D = 1^{\circ}59'59.5"$	$D = 2^{\circ}02'46.6"$
$L = 312.76'$	$L = 1,392.07'$
$T = 156.54'$	$T = 710.74'$
$R = 2,865.00'$	$R = 2,800.00'$
	$e = 3\frac{1}{2}'$
	$Ro = 150'$

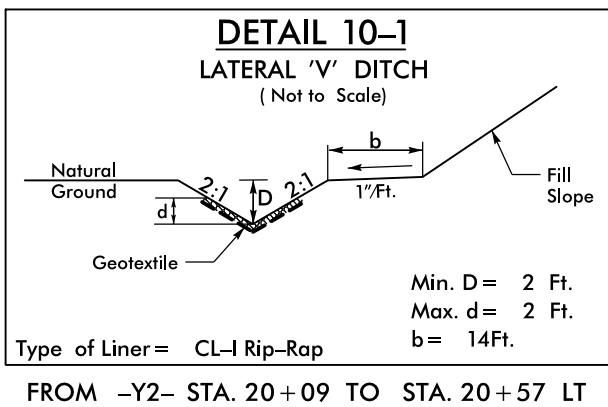

SEE SHEET 16 FOR -Y2- PROFILE
RETAIN EXISTING RIGHT OF WAY
SEE SHEETS C1-1 THRU C1-12 FOR CULVERT PLANS

12/9/2025
C:\Users\perry\OneDrive\Documents\Projects\U5797\rdy.psk\10.dgn