

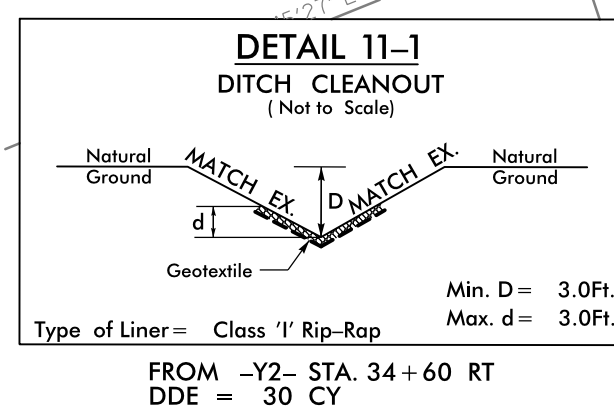


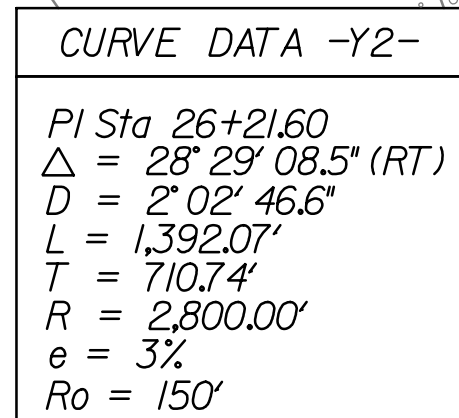

PROJECT REFERENCE NO.	SHEET NO.
<u>U-5797</u>	<u>11</u>
RW SHEET NO.	
ROADWAY DESIGN ENGINEER	HYDRAULICS ENGINEER
DOCUMENT NOT CONSIDERED FINAL UNLESS ALL SIGNATURES COMPLETED	
	STV Engineers, Inc. 2121 RDU Center Dr. Suite 210 Morrisville, NC 27560 Licence Number F-0991

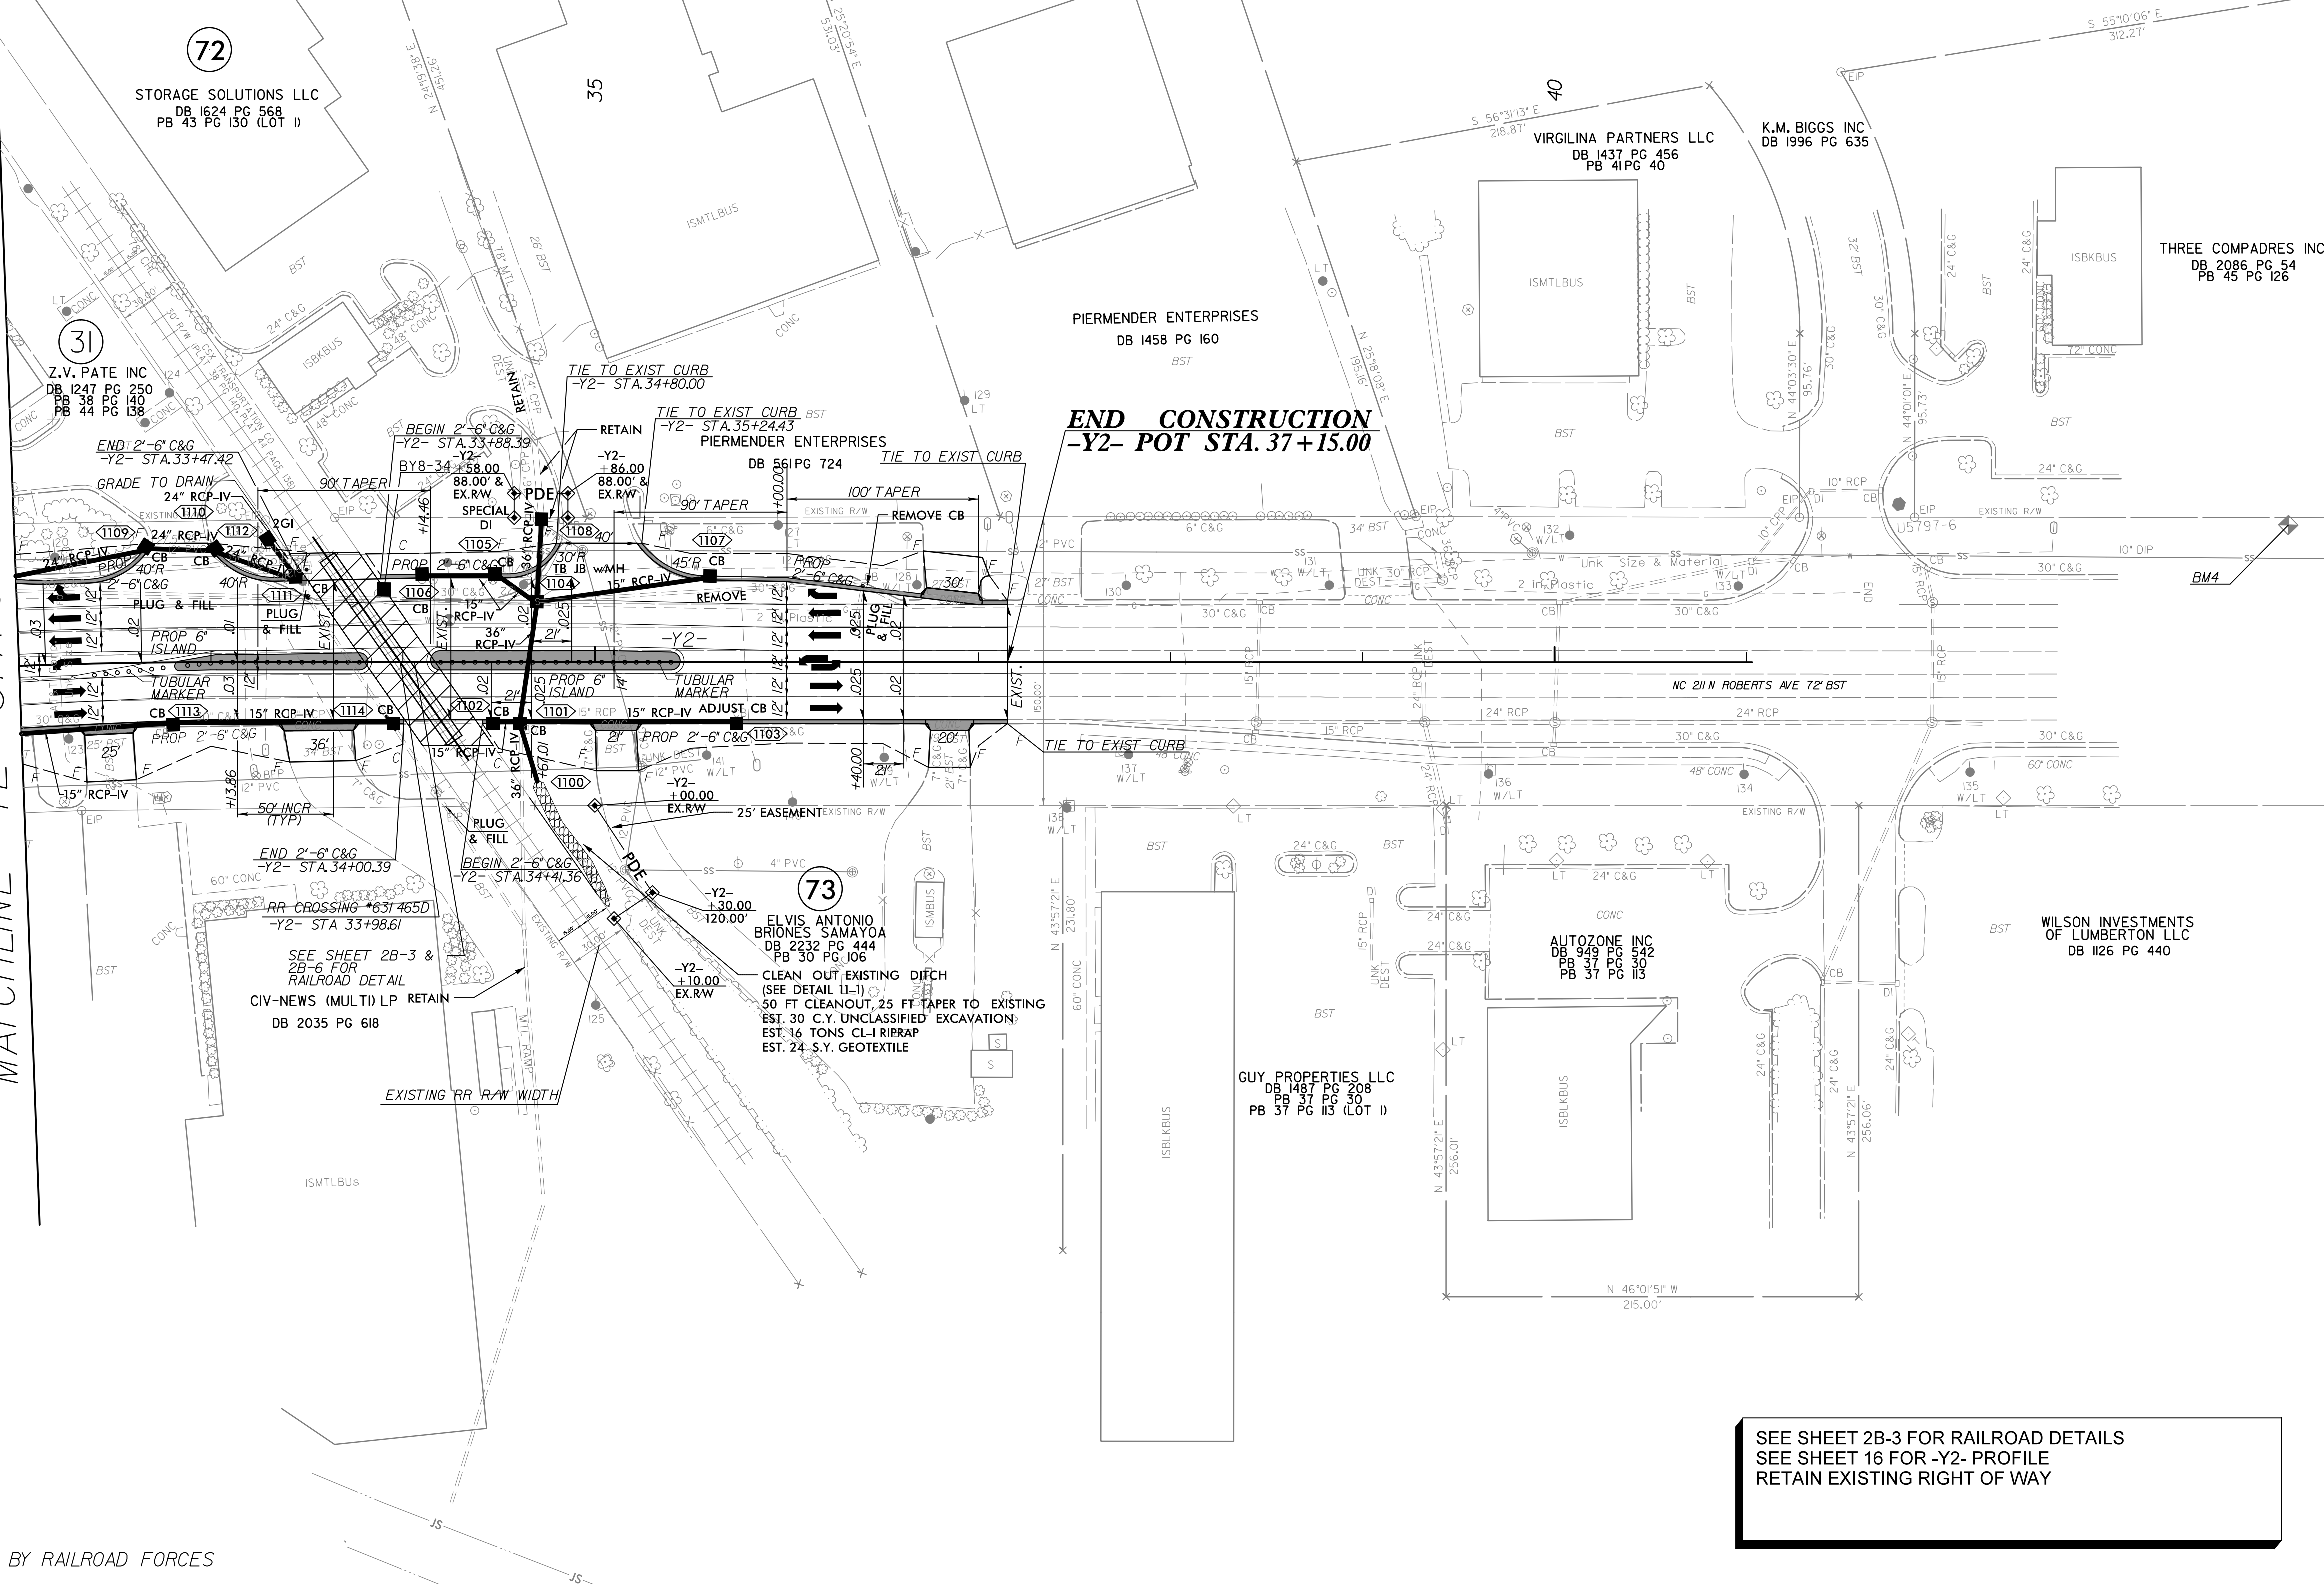

NOTE: ALL CROSSING SURFACE AND SIGNAL WORK DONE BY RAILROAD FORCES