


5/28/99

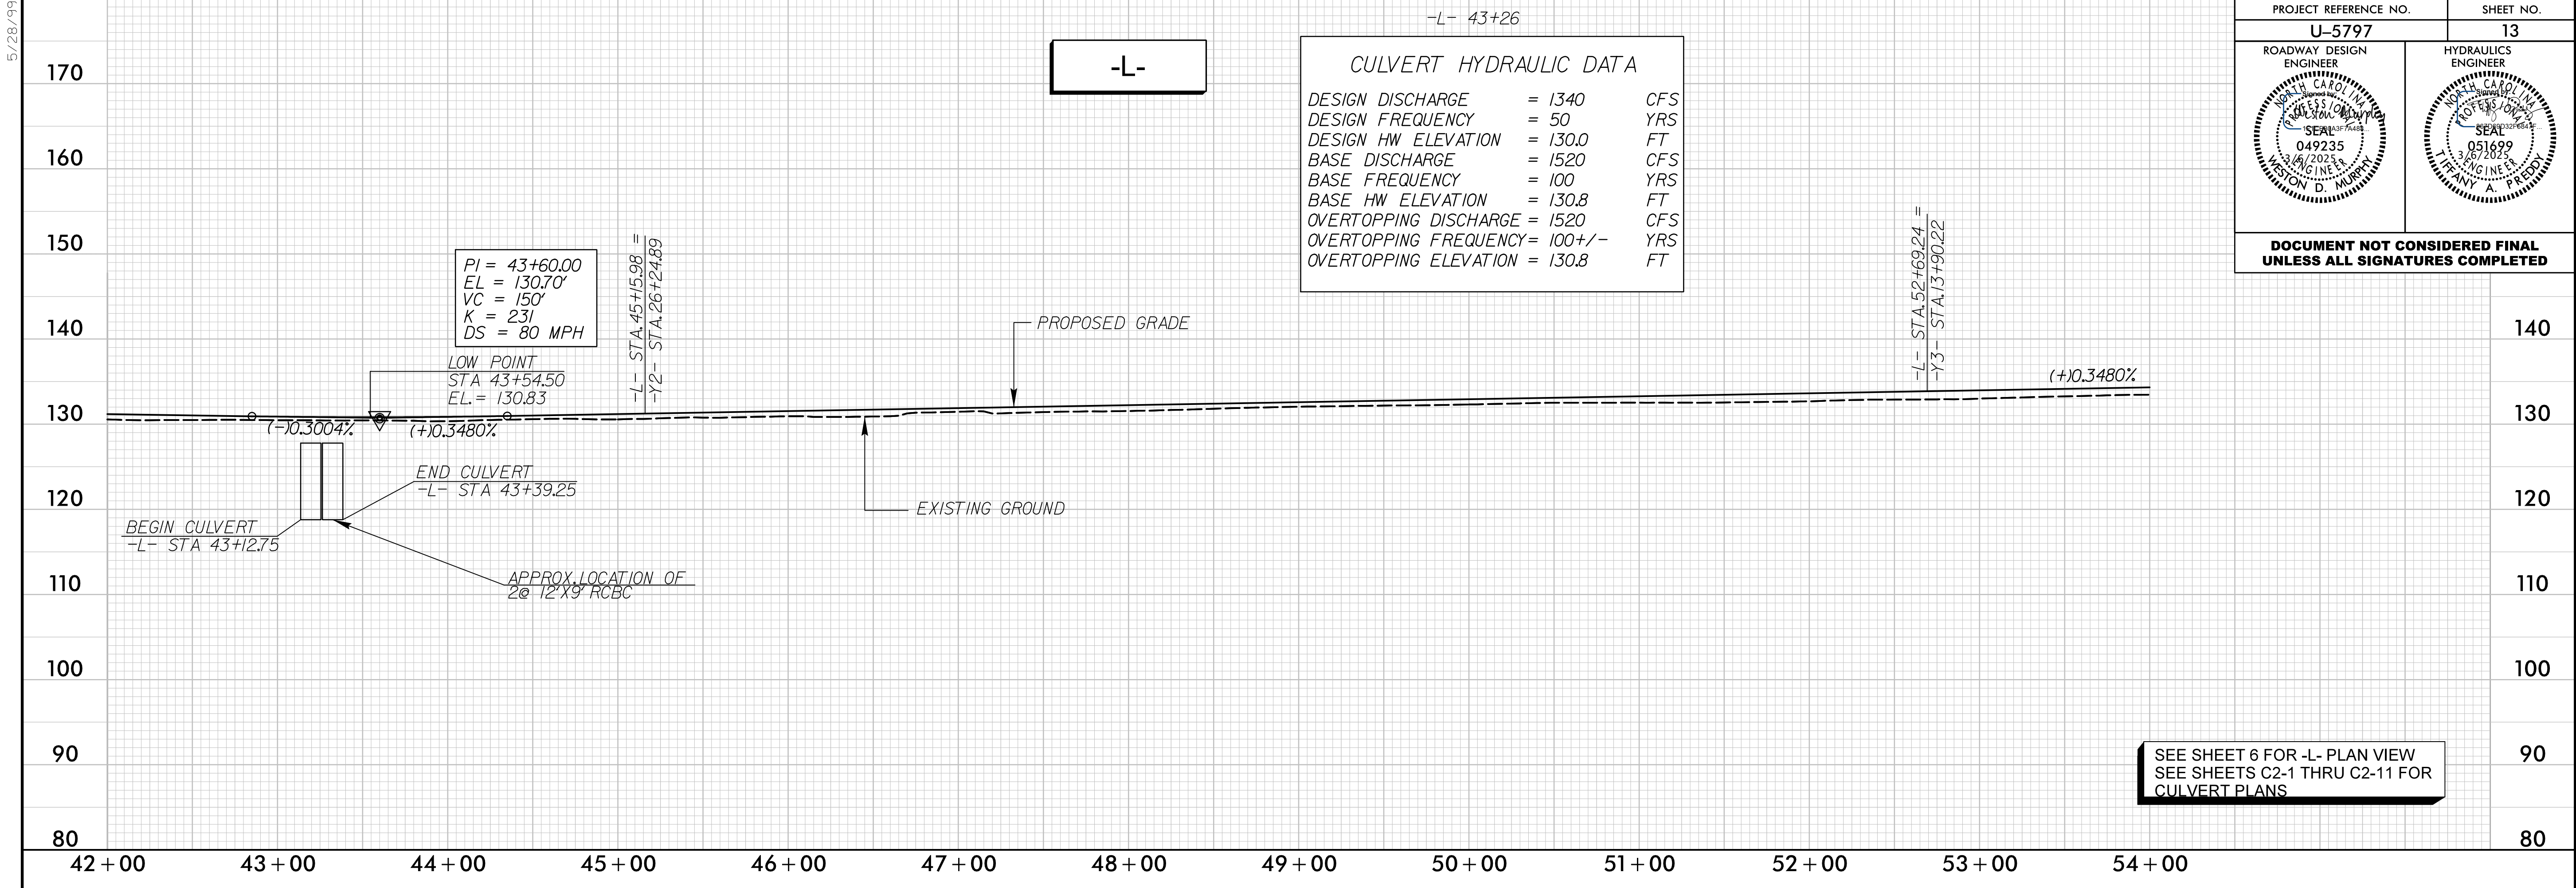

3/6/2025
P:\61604010\way\Proj\Sheets\5797-rdy-pfl-psh-13.dgn
L:\61604010\way\Proj\Sheets\5797-rdy-pfl-psh-13.dgn

