


5/28/99

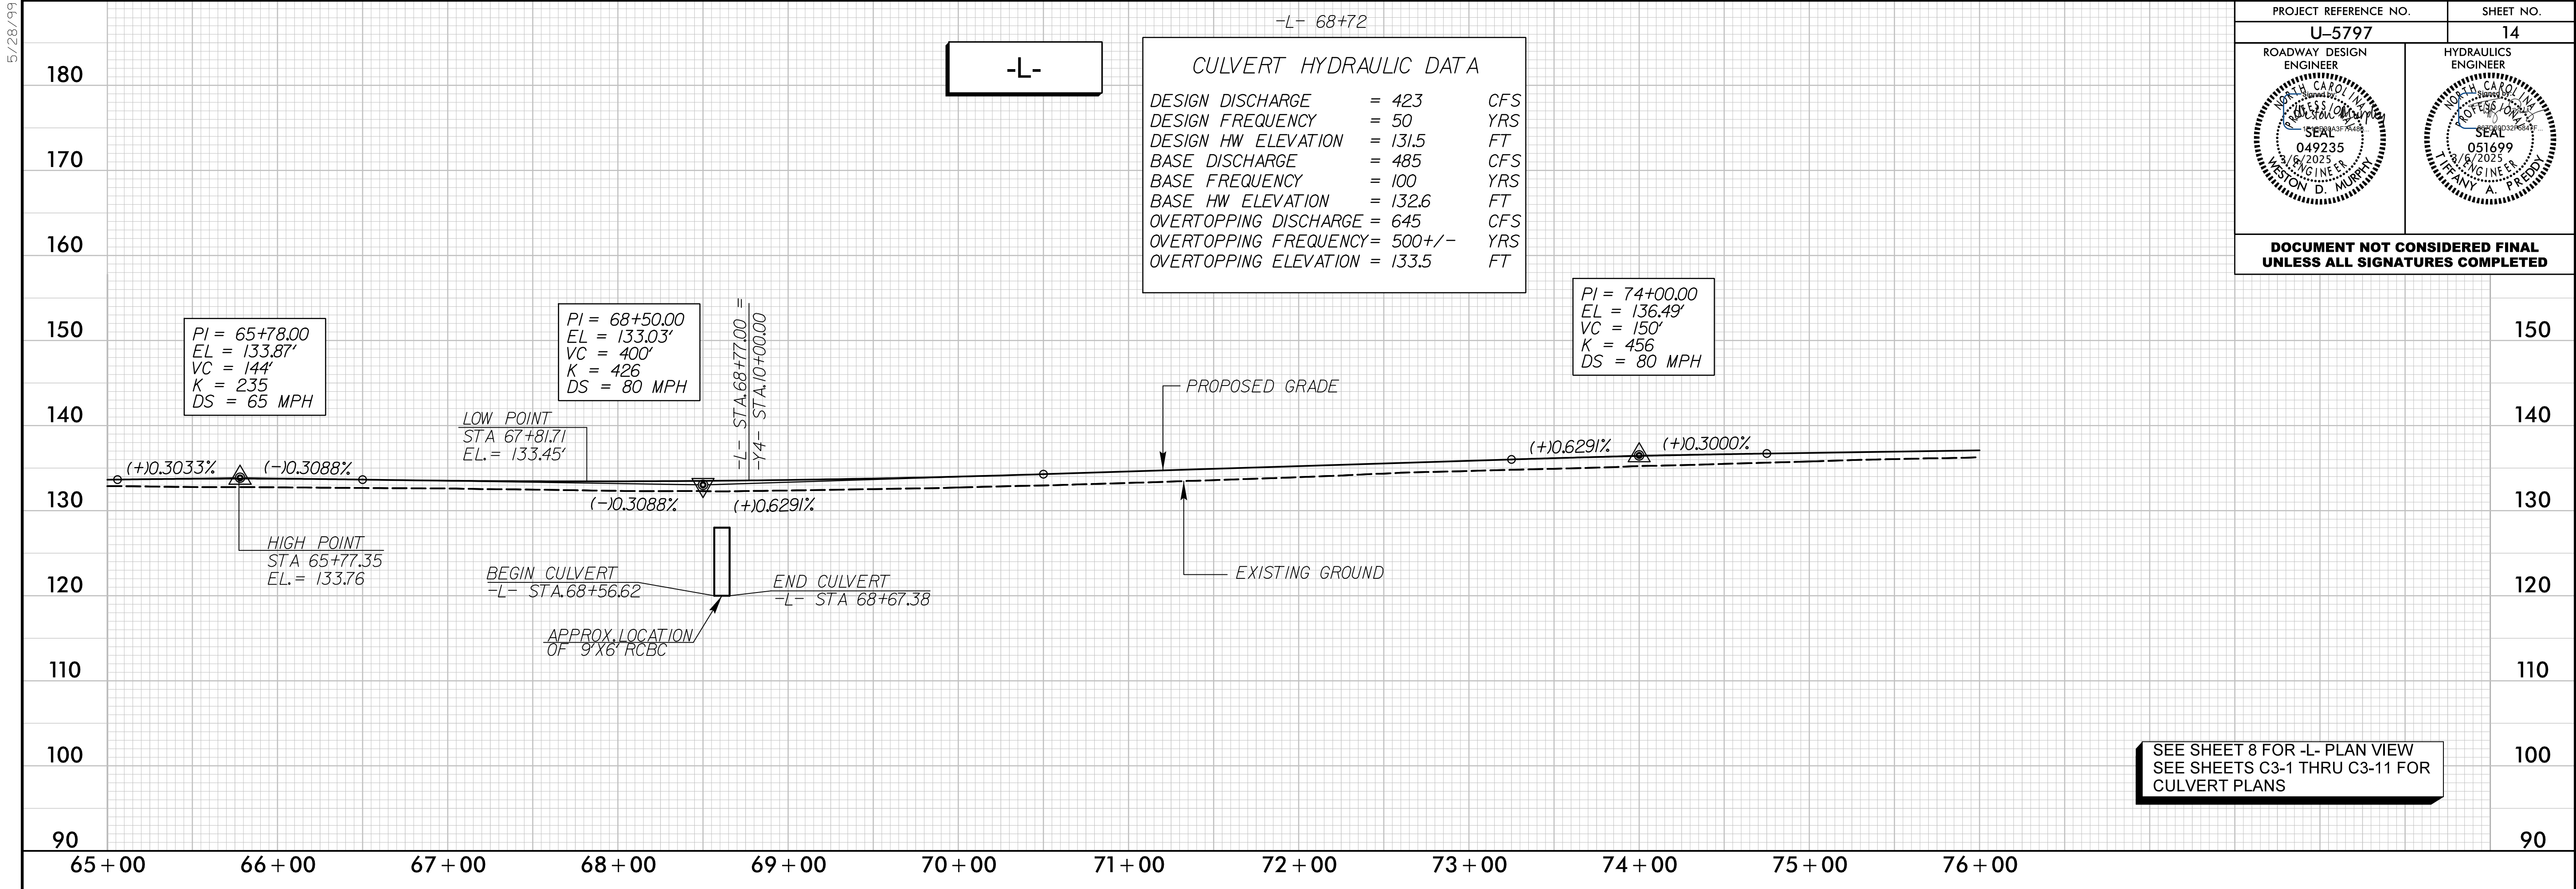

PROJECT REFERENCE NO.	SHEET NO.
U-5797	14
ROADWAY DESIGN ENGINEER NORTH CAROLINA PROFESSIONAL SEAL 049235 6/2025 ENGINEER JESON D. MURPHY	HYDRAULICS ENGINEER NORTH CAROLINA PROFESSIONAL SEAL 051699 8/2025 ENGINEER TERRY A. PRIDDY
DOCUMENT NOT CONSIDERED FINAL UNLESS ALL SIGNATURES COMPLETED	

3/6/2025
C:\Users\way\Proj\Sheets\5797-rdy-pfl-psh_14.dgn
14.dgn

