



REVISIONS

6/2/99

01-FEB-2024 13:07 J:\23\0346-018-U-5797 ROW Stakeout\Geomatics\NCDOT\RW SHEETS\C-Series\U5797_1s-rw02c-1.dgn
U5797-1 AT WR1963
r.vanderVelde

SURVEY CONTROL SHEET

W/ EXISTING CENTERLINE ALIGNMENTS PRIOR TO CONSTRUCTION

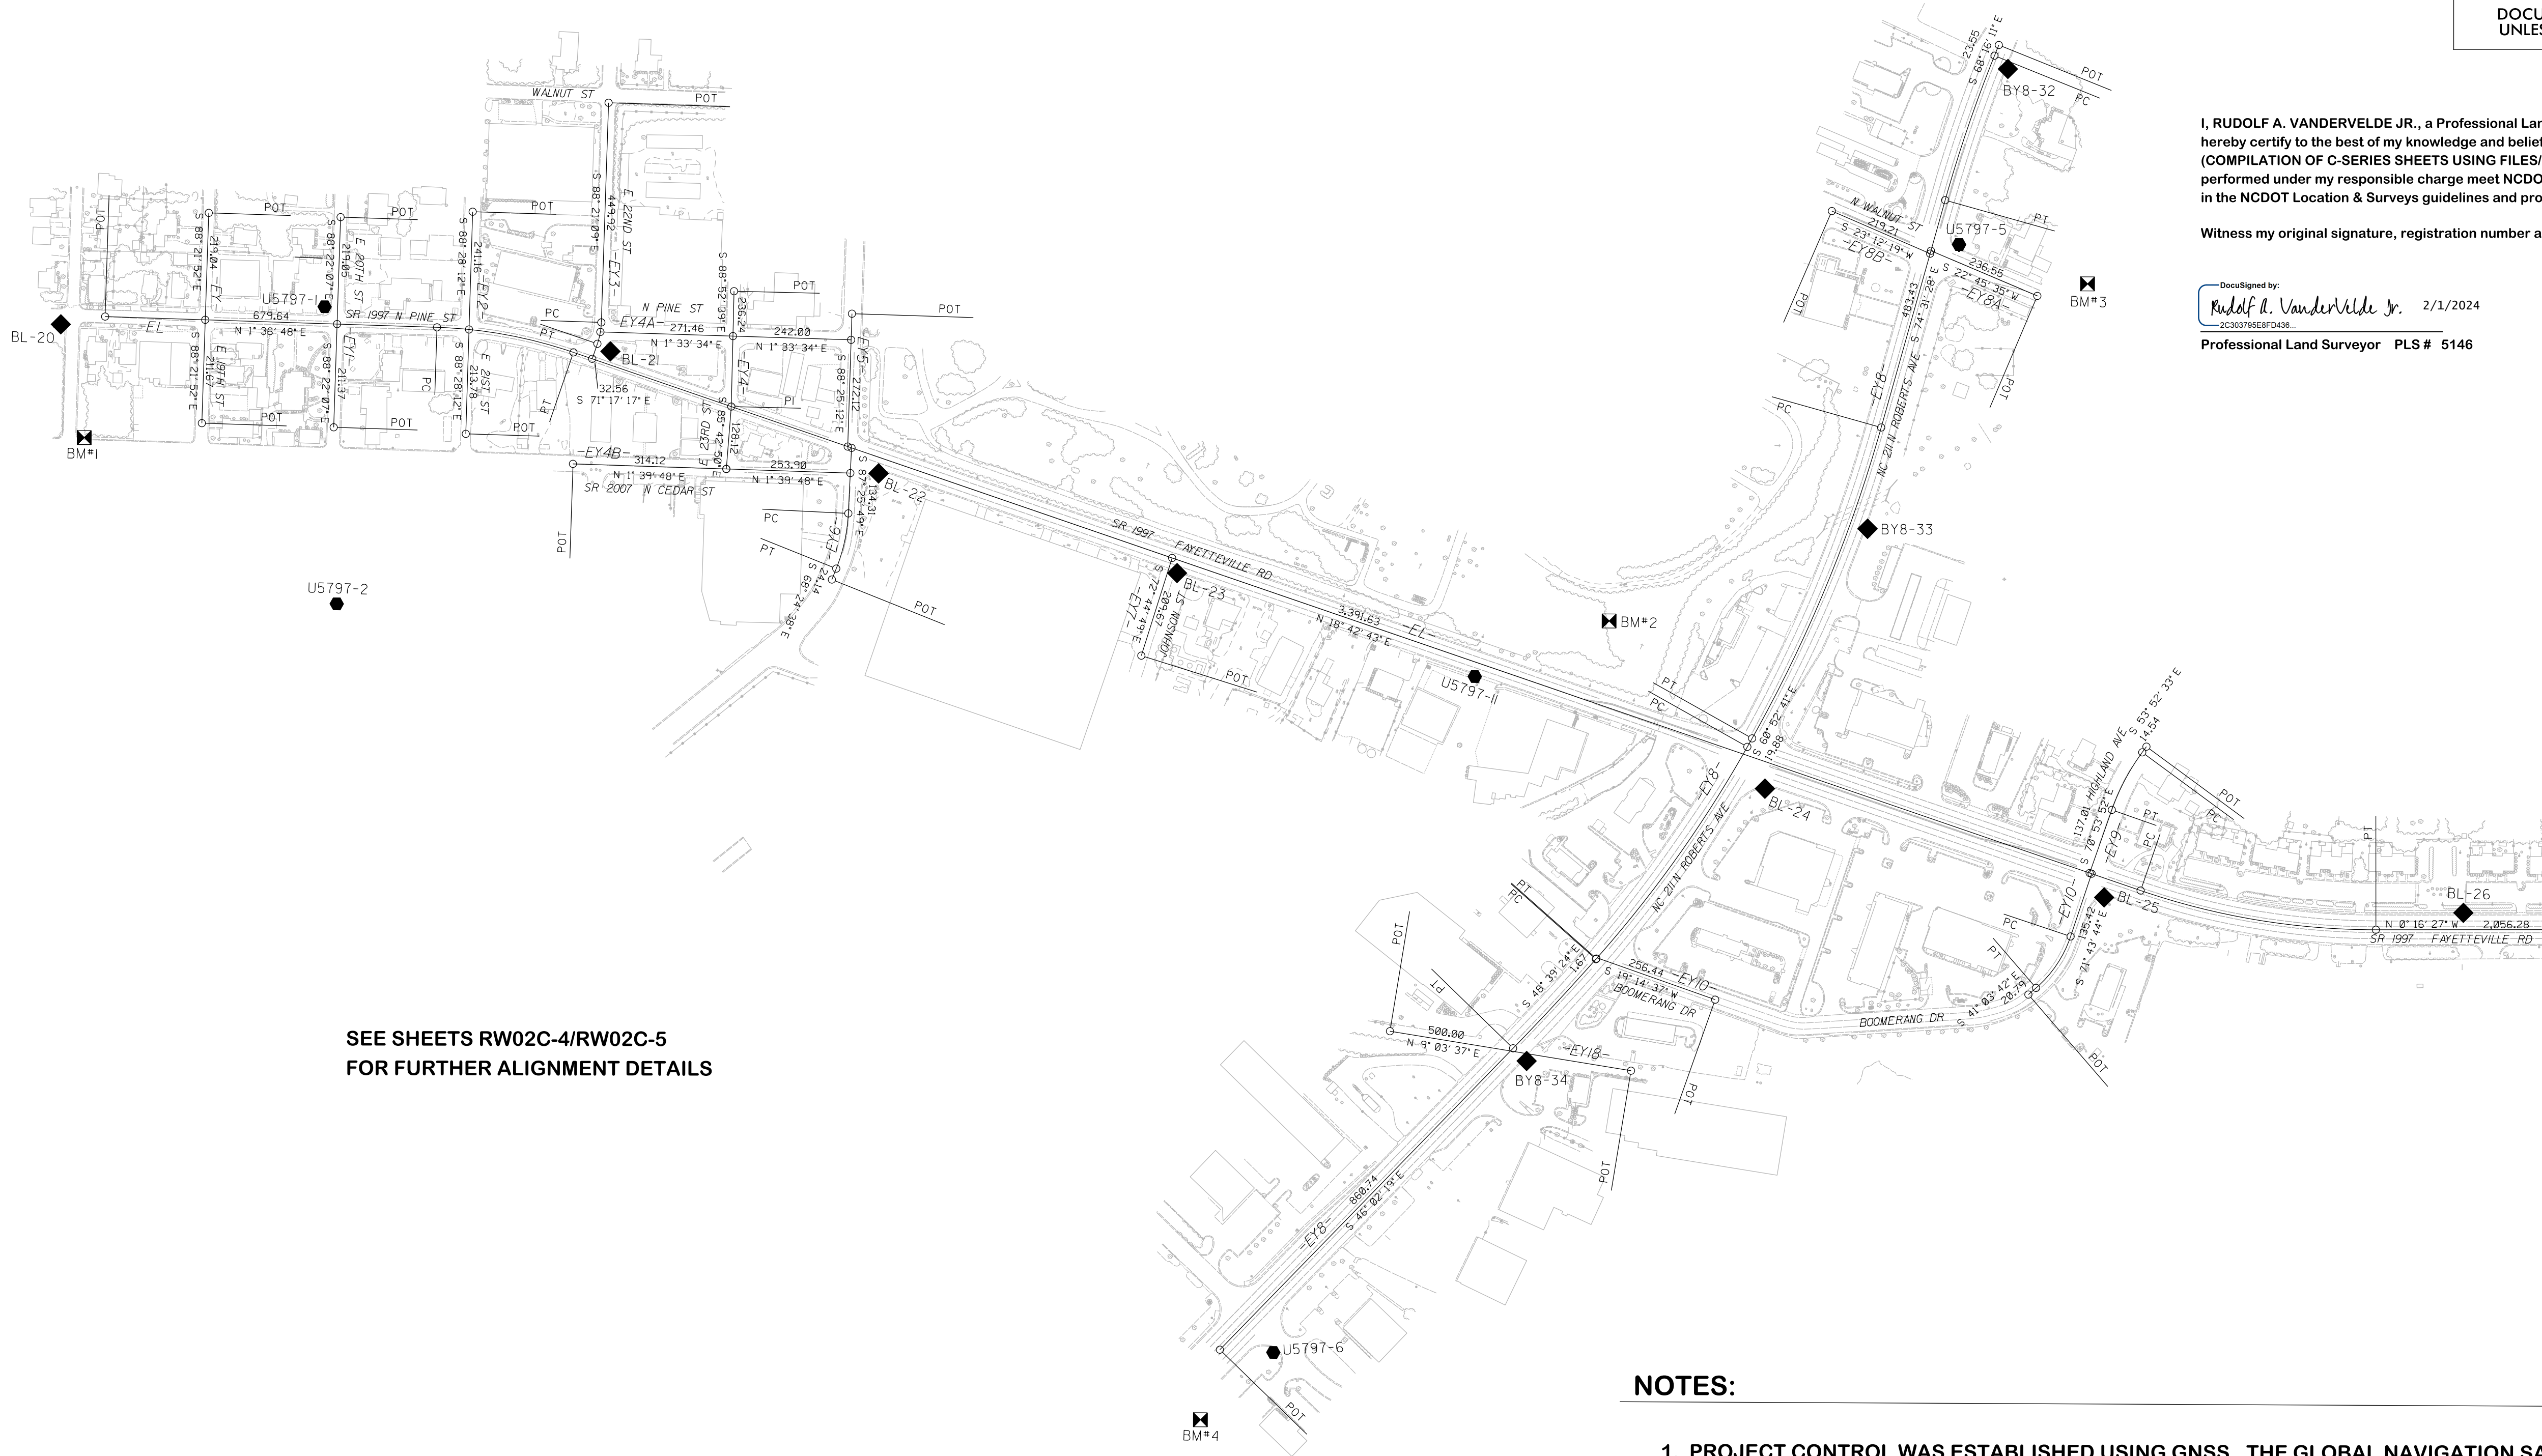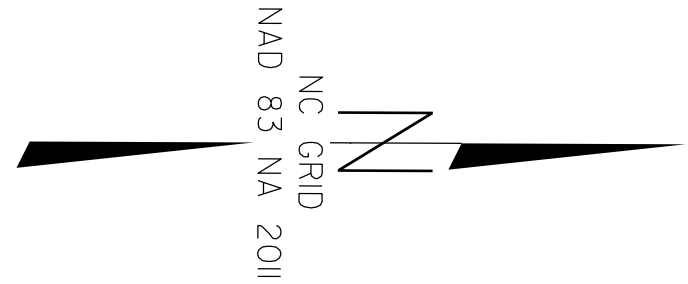

SEE SHEETS RW02C-4/RW02C-5
FOR FURTHER ALIGNMENT DETAILS

NOTES:

- PROJECT CONTROL WAS ESTABLISHED USING GNSS, THE GLOBAL NAVIGATION SATELLITE SYSTEM.
- THE SURVEY CONTROL DATA FOR THIS PROJECT HAS BEEN COMPILED FROM VARIOUS SOURCES. IF FURTHER INFORMATION REGARDING PROJECT CONTROL IS NEEDED, PLEASE CONTACT THE LOCATION AND SURVEYS UNIT.

PROJECT REFERENCE NO.	SHEET NO.
U-5797	RW02C-1
Location and Surveys	
CONTROL ESTABLISHED BY NCDOT C-SERIES SHEETS COMPILED BY WITHERSRAVENEL	
PROJECT SURVEYOR 	
DOCUMENT NOT CONSIDERED FINAL UNLESS ALL SIGNATURES COMPLETED	

I, RUDOLF A. VANDERVELDE JR., a Professional Land Surveyor in the state of North Carolina hereby certify to the best of my knowledge and belief that the following work item(s) (COMPILATION OF C-SERIES SHEETS USING FILES/CONTROL PROVIDED BY NCDOT) performed under my responsible charge meet NCDOT Survey Standards as directed in the NCDOT Location & Surveys guidelines and procedures.

Witness my original signature, registration number and seal this 1st day of February, 2024.

DocuSigned by:
 2/1/2024
Professional Land Surveyor PLS# 5146

MATCHLINE SHEET RW02C-2