
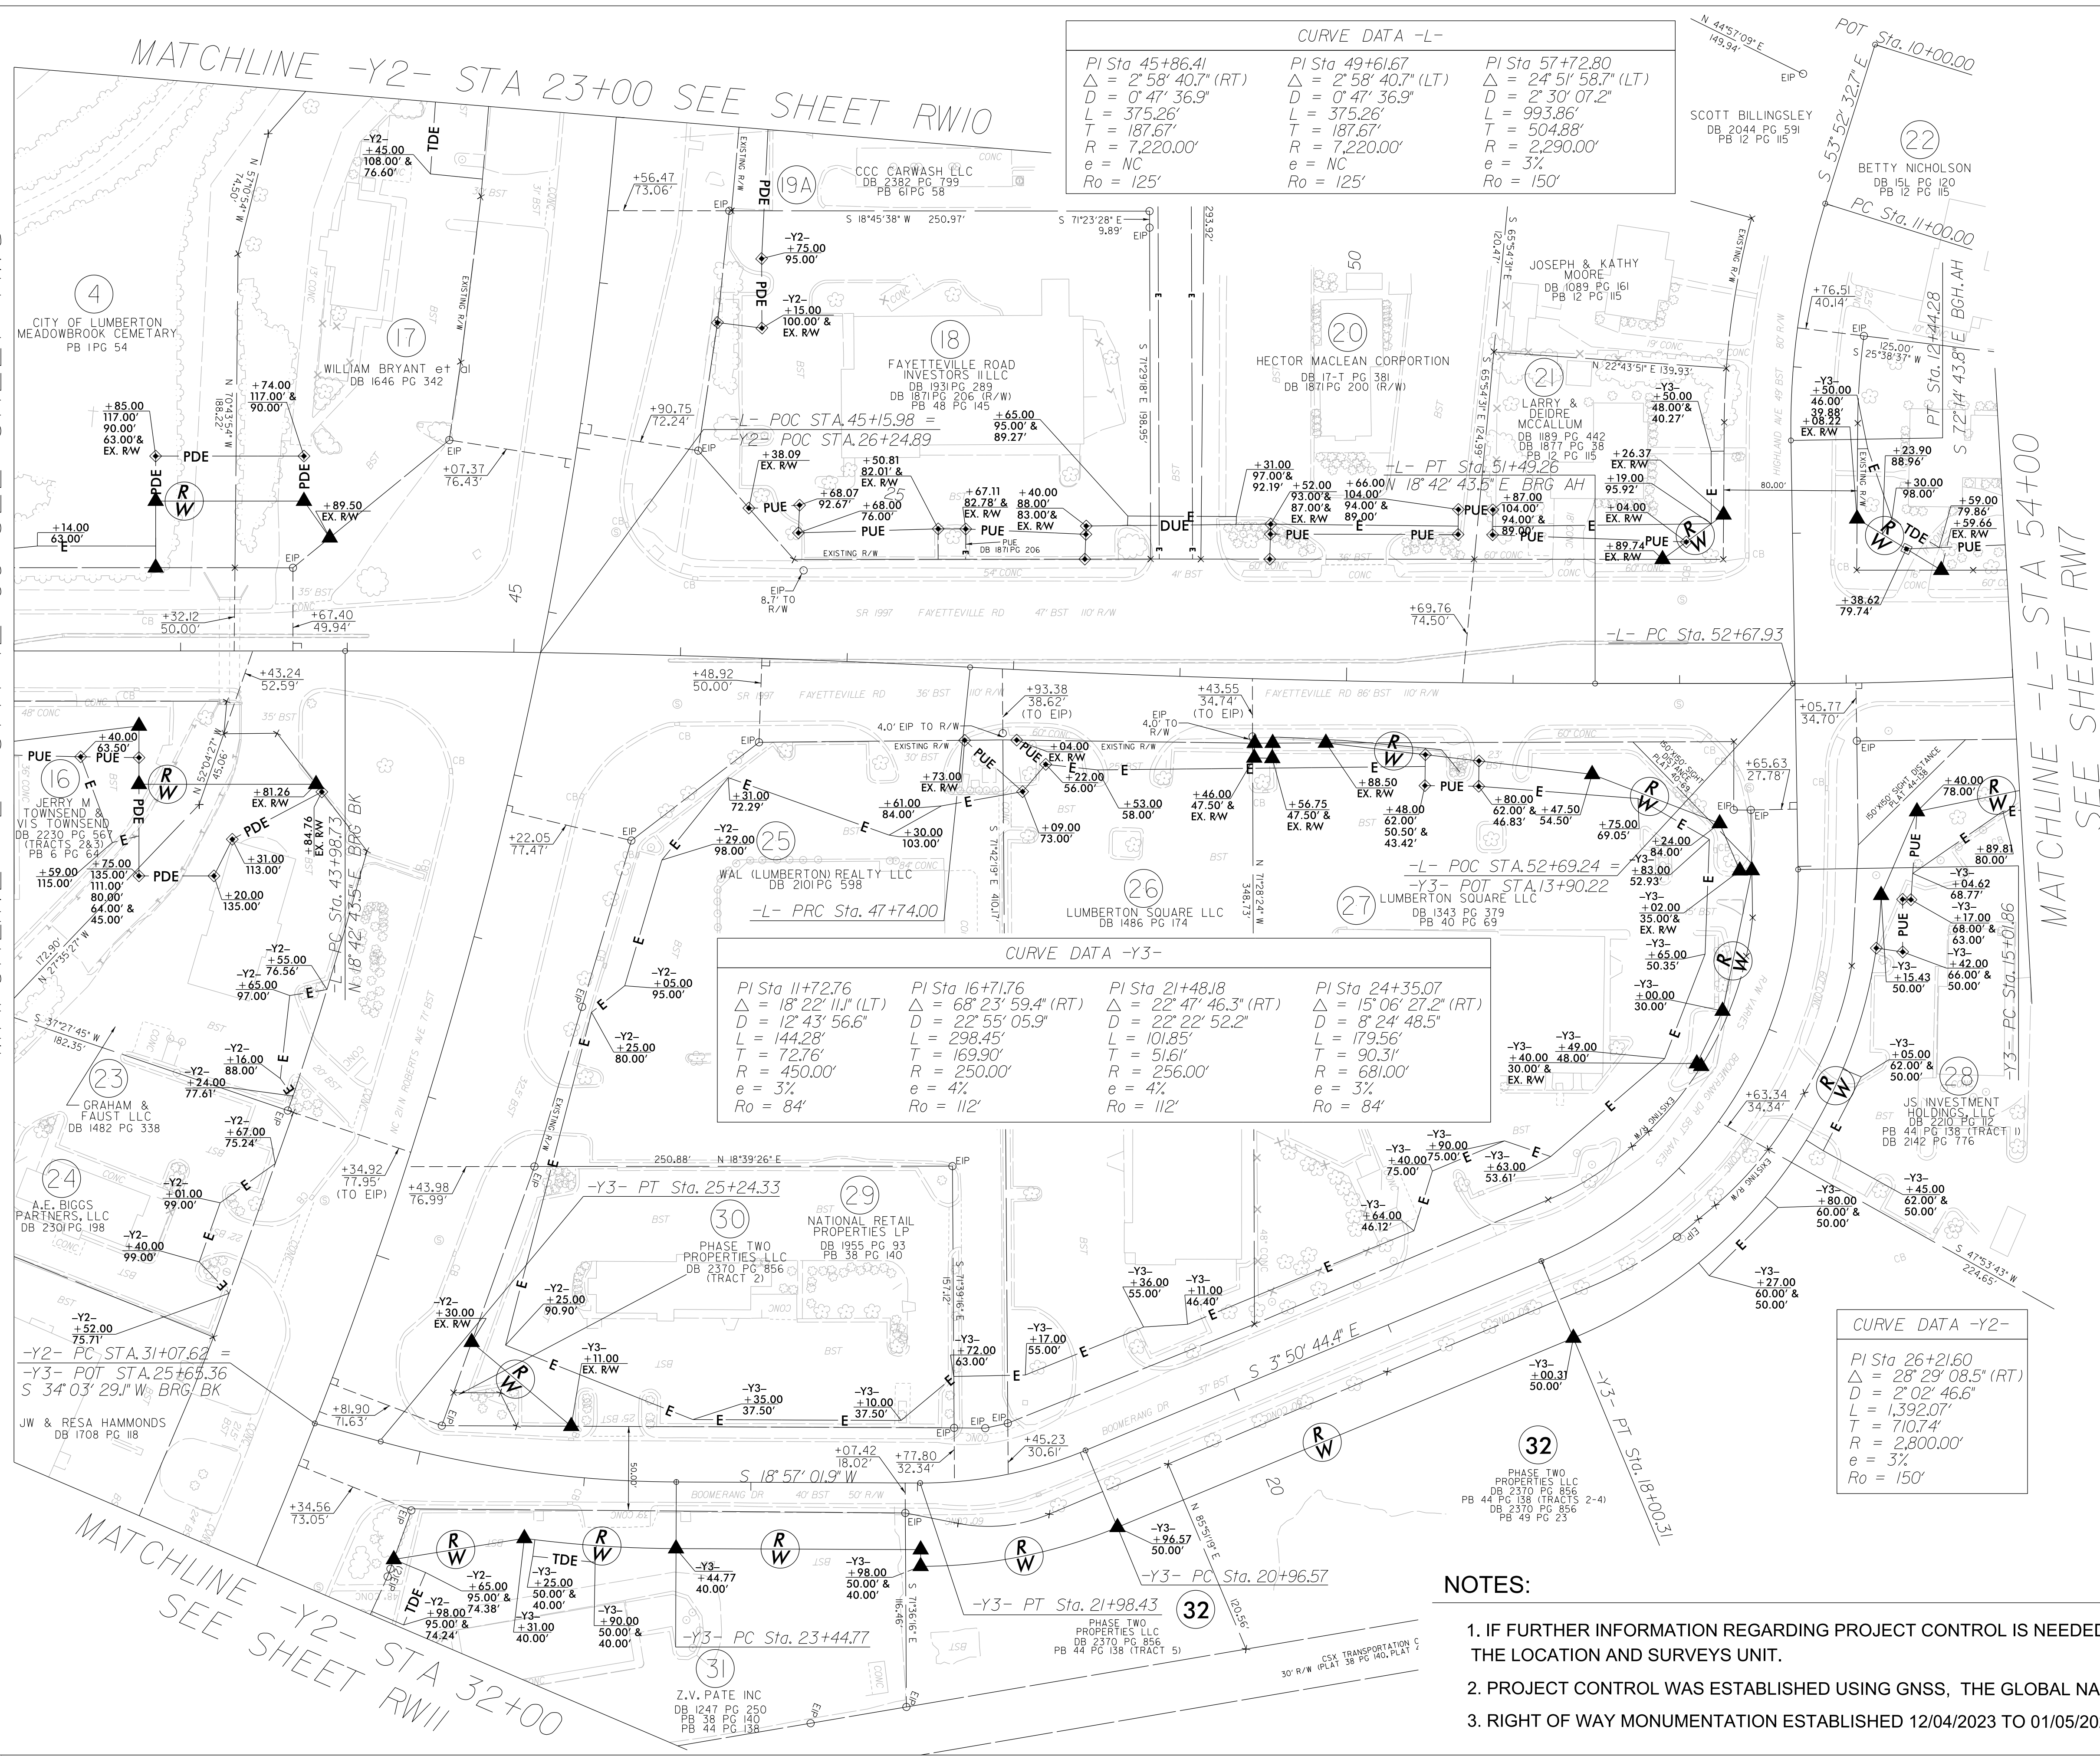


MATCHLINE -/- STA 42+00 SEE SHEET RWS

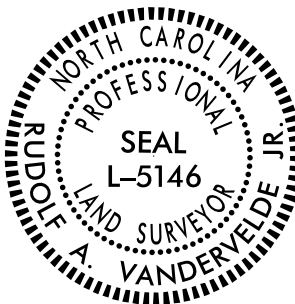



PROJECT REFERENCE NO.	SHEET NO.
U-5797	RW06
Location and Surveys	
WITHERSRAVENEL INC.	
PROJECT SURVEYOR 	
DOCUMENT NOT CONSIDERED FINAL UNLESS ALL SIGNATURES COMPLETED	

I, RUDOLF A. VANDERVELDE JR., PLS, certify that the right of way and permanent easement monumentation for this project shown herein was completed under my direct and responsible charge from an actual survey made under my supervision; that all horizontal closures had a minimum ratio of precision of 1:10,000 (Class A). Field work was performed from 12/04/2023 to 01/05/2024, and all coordinates are based on NAD83/2011; That this survey was performed to meet the requirements of 21NCAC 56.1600 as applicable.

This 1ST day of FEBRUARY, 2024.
 DocuSigned by:
Rudolf A. VanderVelde Jr. 2/1/2024
 Professional Land Surveyor L-5146

NOTES:

1. IF FURTHER INFORMATION REGARDING PROJECT CONTROL IS NEEDED PLEASE CONTACT THE LOCATION AND SURVEYS UNIT.
2. PROJECT CONTROL WAS ESTABLISHED USING GNSS, THE GLOBAL NAVIGATION SATELLITE SYSTEM.
3. RIGHT OF WAY MONUMENTATION ESTABLISHED 12/04/2023 TO 01/05/2024 .