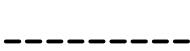


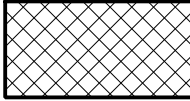
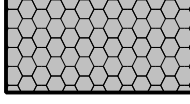
ROADWAY STANDARD DRAWINGS

THE FOLLOWING ROADWAY STANDARDS AS SHOWN IN "ROADWAY STANDARD DRAWINGS"
N.C. DEPARTMENT OF TRANSPORTATION - RALEIGH, N.C.,
DATED JANAUARY 2024 ARE APPLICABLE TO THIS PROJECT AND BY REFERENCE HEREBY
ARE CONSIDERED A PART OF THESE PLANS:

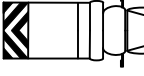
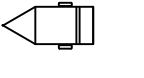
STD. NO.	TITLE
1101.01	WORK ZONE ADVANCED WARNING SIGNS
1101.02	TEMPORARY LANE CLOSURES
1101.03	TEMPORARY ROAD CLOSURES
1101.04	TEMPORARY SHOULDER CLOSURES
1101.05	WORK ZONE VEHICLE ACCESSES
1101.11	TRAFFIC CONTROL DESIGN TABLES
1110.01	STATIONARY WORK ZONE SIGNS
1110.02	PORTABLE WORK ZONE SIGNS
1130.01	DRUMS
1135.01	CONES
1145.01	BARRICADES - TYPE III
1150.01	FLAGGERS
1160.01	TEMPORARY CRASH CUSHION- REFLECTIVE END TREATMENT
1165.01	TRUCK MOUNTED ATTENUATOR
1170.01	PORTABLE CONCRETE BARRIER
1180.01	SKINNY - DRUMS
1205.01	PAVEMENT MARKINGS - LINE TYPES AND OFFSETS
1205.02	PAVEMENT MARKINGS - TWO LANE AND MULTI-LANE ROADWAYS
1205.04	PAVEMENT MARKINGS - INTERSECTIONS
1205.05	PAVEMENT MARKINGS - TURN LANES
1205.06	PAVEMENT MARKINGS - LANE DROPS
1205.07	PAVEMENT MARKINGS - PEDESTRIAN CROSSWALKS
1205.08	PAVEMENT MARKINGS - SYMBOLS AND WORD MESSAGES
1205.09	PAVEMENT MARKINGS - PAINTED ISLANDS
1205.10	PAVEMENT MARKINGS - SCHOOL AREAS
1205.13	PAVEMENT MARKINGS - LANE REDUCTIONS
1205.14	PAVEMENT MARKINGS - ROUNDABOUTS
1250.01	RAISED PAVEMENT MARKERS - INSTALLATION SPACING
1251.01	RAISED PAVEMENT MARKERS - PERMANENT AND TEMPORARY
1261.01	GUARDRAIL AND BARRIER DELINEATORS - INSTALLATION SPACING
1261.02	GUARDRAIL AND BARRIER DELINEATORS - TYPES AND MOUNTING
1262.01	GUARDRAIL END DELINEATION
1264.01	OBJECT MARKERS - TYPES
1264.02	OBJECT MARKERS - INSTALLATION

GENERAL

-  DIRECTION OF TRAFFIC FLOW
-  DIRECTION OF PEDESTRIAN TRAFFIC FLOW
-  EXIST. PVMT.
-  NORTH ARROW
-  PROPOSED PVMT.
-  TEMP. SHORING (LOCATION PURPOSES ONLY)

-  WORK AREA
-  REMOVAL
-  TEMPORARY PAVEMENT
-  WEDGING

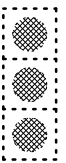
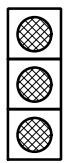
TRAFFIC CONTROL DEVICES

-  BARRICADE (TYPE III)
-  CONE
-  DRUM  SKINNY DRUM  TUBULAR MARKER
-  TEMPORARY CRASH CUSHION
-  FLASHING ARROW BOARD
-  FLAGGER
-  LAW ENFORCEMENT
-  TRUCK MOUNTED ATTENUATOR (TMA)
-  CHANGEABLE MESSAGE SIGN

TEMPORARY SIGNING

-  PORTABLE SIGN
-  STATIONARY SIGN
-  STATIONARY OR PORTABLE SIGN

SIGNALS

-  EXISTING
-  PROPOSED
-  TEMPORARY

PAVEMENT MARKINGS

-  EXISTING LINES
-  TEMPORARY LINES

PAVEMENT MARKERS

-  CRYSTAL/CRYSTAL
-  CRYSTAL/RED
-  YELLOW/YELLOW

PAVEMENT MARKING SYMBOLS

-  PAVEMENT MARKING SYMBOLS
-  EXISTING MARKING SYMBOLS

DRAINAGE

-  PROPOSED PIPE CONSTRUCTION
-  PREVIOUSLY CONSTRUCTED PIPE



STV Engineers, Inc.
2121 RDU Center Dr.
Suite 210
Morrisville, NC 27560
NC License Number F-0991

PROJ. REFERENCE NO.	SHEET NO.
U-5797	TMP-1A

LEGEND

TEMPORARY PAVEMENT MARKING SCHEDULE

PAINT 4"	
P1	WHITE EDGELINE
P10	YELLOW EDGELINE
P3	WHITE 10' SKIPS
P4	3' WHITE MINI SKIP 9' SPACING
P2	WHITE SOLID LANE LINE
P13	YELLOW DOUBLE CENTER LINE
P11	YELLOW SINGLE CENTER LINE
P12	YELLOW 10' SKIPS
P5	2' WHITE MINI SKIP 6' SPACING
P14	2' YELLOW MINI SKIP 6' SPACING

PAINT 8"	
P40	WHITE GORELINE
P41	WHITE DIAGONAL
P42	YELLOW DIAGONAL
P46	WHITE CROSSWALK LINE

PAINT 24"	
P61	WHITE STOP BAR
P62	WHITE CROSSWALK LINE

PAINT SYMBOLS	
P70	LEFT TURN ARROW
P71	RIGHT TURN ARROW
P72	STRAIGHT ARROW
P73	COMBO. LEFT/STRAIGHT ARROW
P74	COMBO. RIGHT/STRAIGHT ARROW
P75	COMBO. LEFT/RIGHT ARROW
P76	COMBO. LEFT/RIGHT/STRAIGHT ARROW
P77	U-TURN ARROW
P79	MERGE ARROW
P103	24" YIELD TRIANGLE
P114	FISH-HOOK LEFT/RIGHT/STRAIGHT ARROW

TEMPORARY PAVEMENT MARKERS	
MH	YELLOW & YELLOW RAISED MARKER
MI	CRYSTAL & RED RAISED MARKER

DOCUMENT NOT CONSIDERED FINAL
UNLESS ALL SIGNATURES COMPLETED

APPROVED:  DATE: 3/6/2025		ROADWAY STANDARD DRAWINGS & LEGEND
--	---	---------------------------------------