

stv

STV Engineers, Inc.
2121 RDU Center Dr.
Suite 210
Morrisville, NC 27560
NC License Number F-0991

PROJ. REFERENCE NO.	SHEET NO.
U-5797	TMP-2A-3

PHASE VII

STEP 1

USING RSD 1101.03, SHEET 1 AND 2 OF 9, INSTALL AND COVER TYPE III BARRICADES AND DETOUR SIGNAGE TO CLOSE THE FOLLOWING ROADS AS SHOWN ON TMP-26 THRU 27B:

- E. 24th ST.(-Y-) FROM STA. 11+70.00 TO -Y- STA. 14+50+/-.
- E. 23rd ST.(-YA-) FROM STA. 10+44.00 TO -YA- STA. 11+00+/-.
- E. 22nd ST.(-YB-) FROM STA. 12+57.95 TO -YB- STA. 13+50+/-
- N. PINE ST. FROM E. 22nd ST.(-YB-) TO E. 24th ST.(-Y-)

CLOSE SOUTHBOUND FAYETTEVILLE RD FROM STA. 20+38.00 TO THE PREVIOUSLY CONSTRUCTED ROUNDABOUT. DETOUR SOUTHBOUND TRAFFIC USING ROBERTS AVE.(NC 211) AND E.ELIZABETHTOWN RD.(NC 41) AS SHOWN ON TMP-26 THRU TMP-27B.

STEP 2

USING RSD 1101.02 SHEET 3 OF 19, UNCOVER DETOUR SIGNAGE SHIFT TRAFFIC ON -L- (FAYETTEVILLE RD.) AS SHOWN ON TMP-26 AND TMP-27.

A) CONSTRUCT PROPOSED DRAINAGE, INCIDENTAL DRIVEWAYS, SIDEWALKS, GUARDRAIL AND ROADWAY UP TO BUT NOT INCLUDING THE FINAL LAYER OF SURFACE COURSE FROM THE FOLLOWING STATION RANGES:

- L- STA. 18+35.00 LT TO -L- STA. 44+58+/- LT
- Y- STA. 11+70.00 LT TO -Y- STA. 14+40+/- LT
- YA- STA. 10+44.00 TO -YA- STA. 11+00+/-
- YB- STA. 12+57.95 TO -YB- STA. 13+35+/-

B) REMOVE EXISTING PAVEMENT ON FAYETTEVILLE RD.(-L-) AND N. PINE ST. AS SHOWN ON TMP-26.

STEP 3

USING RSD 1101.02, SHEET 1 OF 19, REOPEN CLOSED ROADS FROM STEP 1 AND SHIFT SOUTHBOUND FAYETTEVILLE RD. TO USE THE ROUNDABOUT.

A) CONSTRUCT PROPOSED INCIDENTAL DRIVEWAYS, AND ROADWAY UP TO BUT NOT INCLUDING THE FINAL LAYER OF SURFACE COURSE FROM -Y- STA. 11+70.00 RT TO -Y- STA. 14+40+/- RT.

B) UTILIZING LANE CLOSURES, CONSTRUCT MONOLITHIC ISLAND AND GRASS MEDIAN FROM -L- STA. 26+42+/- TO STA. 28+69+/-.

C) PLACE TEMPORARY PAVEMENT MARKINGS IN THE FINAL PATTERN (SEE PAVEMENT MARKING PLANS).

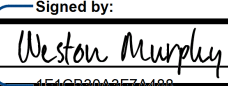
PHASE VIII (NOT SHOWN)

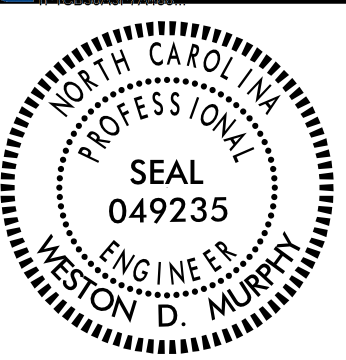
STEP 1

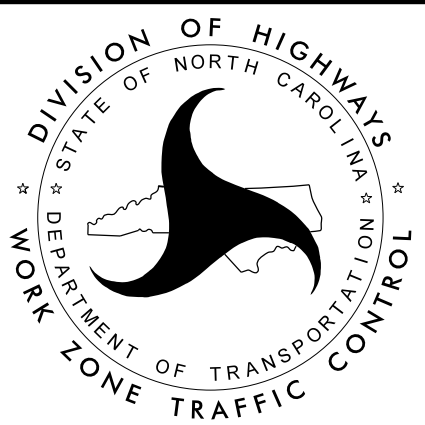
UTILIZING NCDOT RSD NO. 1101.02, SHEET 1 OF 19, SHEET 3 OF 19, OR SHEET 11 OF 19, AS NEEDED TO PLACE REMAINING CONCRETE MONOLITHIC ISLANDS, FINAL LAYER OF SURFACE COURSE AND FINAL PAVEMENT MARKINGS AND MARKERS FOR THE FOLLOWING STAION RANGES:

- L- STA. 18+35.00 TO STA. 87+20.00
- Y- STA. 11+70.00 TO STA. 14+14.95
- Y1- STA. 10+65.00 TO STA. 14+55.00
- Y1A- STA. 11+21.00 TO STA. 12+31.06
- Y2- STA. 15+60.00 TO STA. 37+15.00
- Y3- STA. 12+50.00 TO STA. 25+23.64
- Y4- STA. 10+47.76 TO STA. 18+25.00
- Y5- STA. 10+47.75 TO STA. 11+50.00
- Y6- STA. 11+28.93 TO STA. 14+58.88

DOCUMENT NOT CONSIDERED FINAL
UNLESS ALL SIGNATURES COMPLETED

APPROVED  DATE 3/28/2025

SEAL 



TEMPORARY TRAFFIC
CONTROL PHASING