

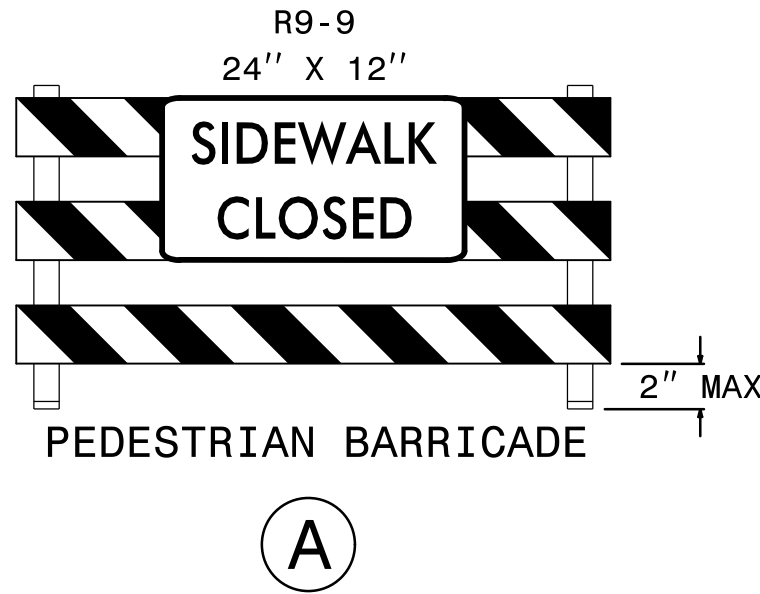
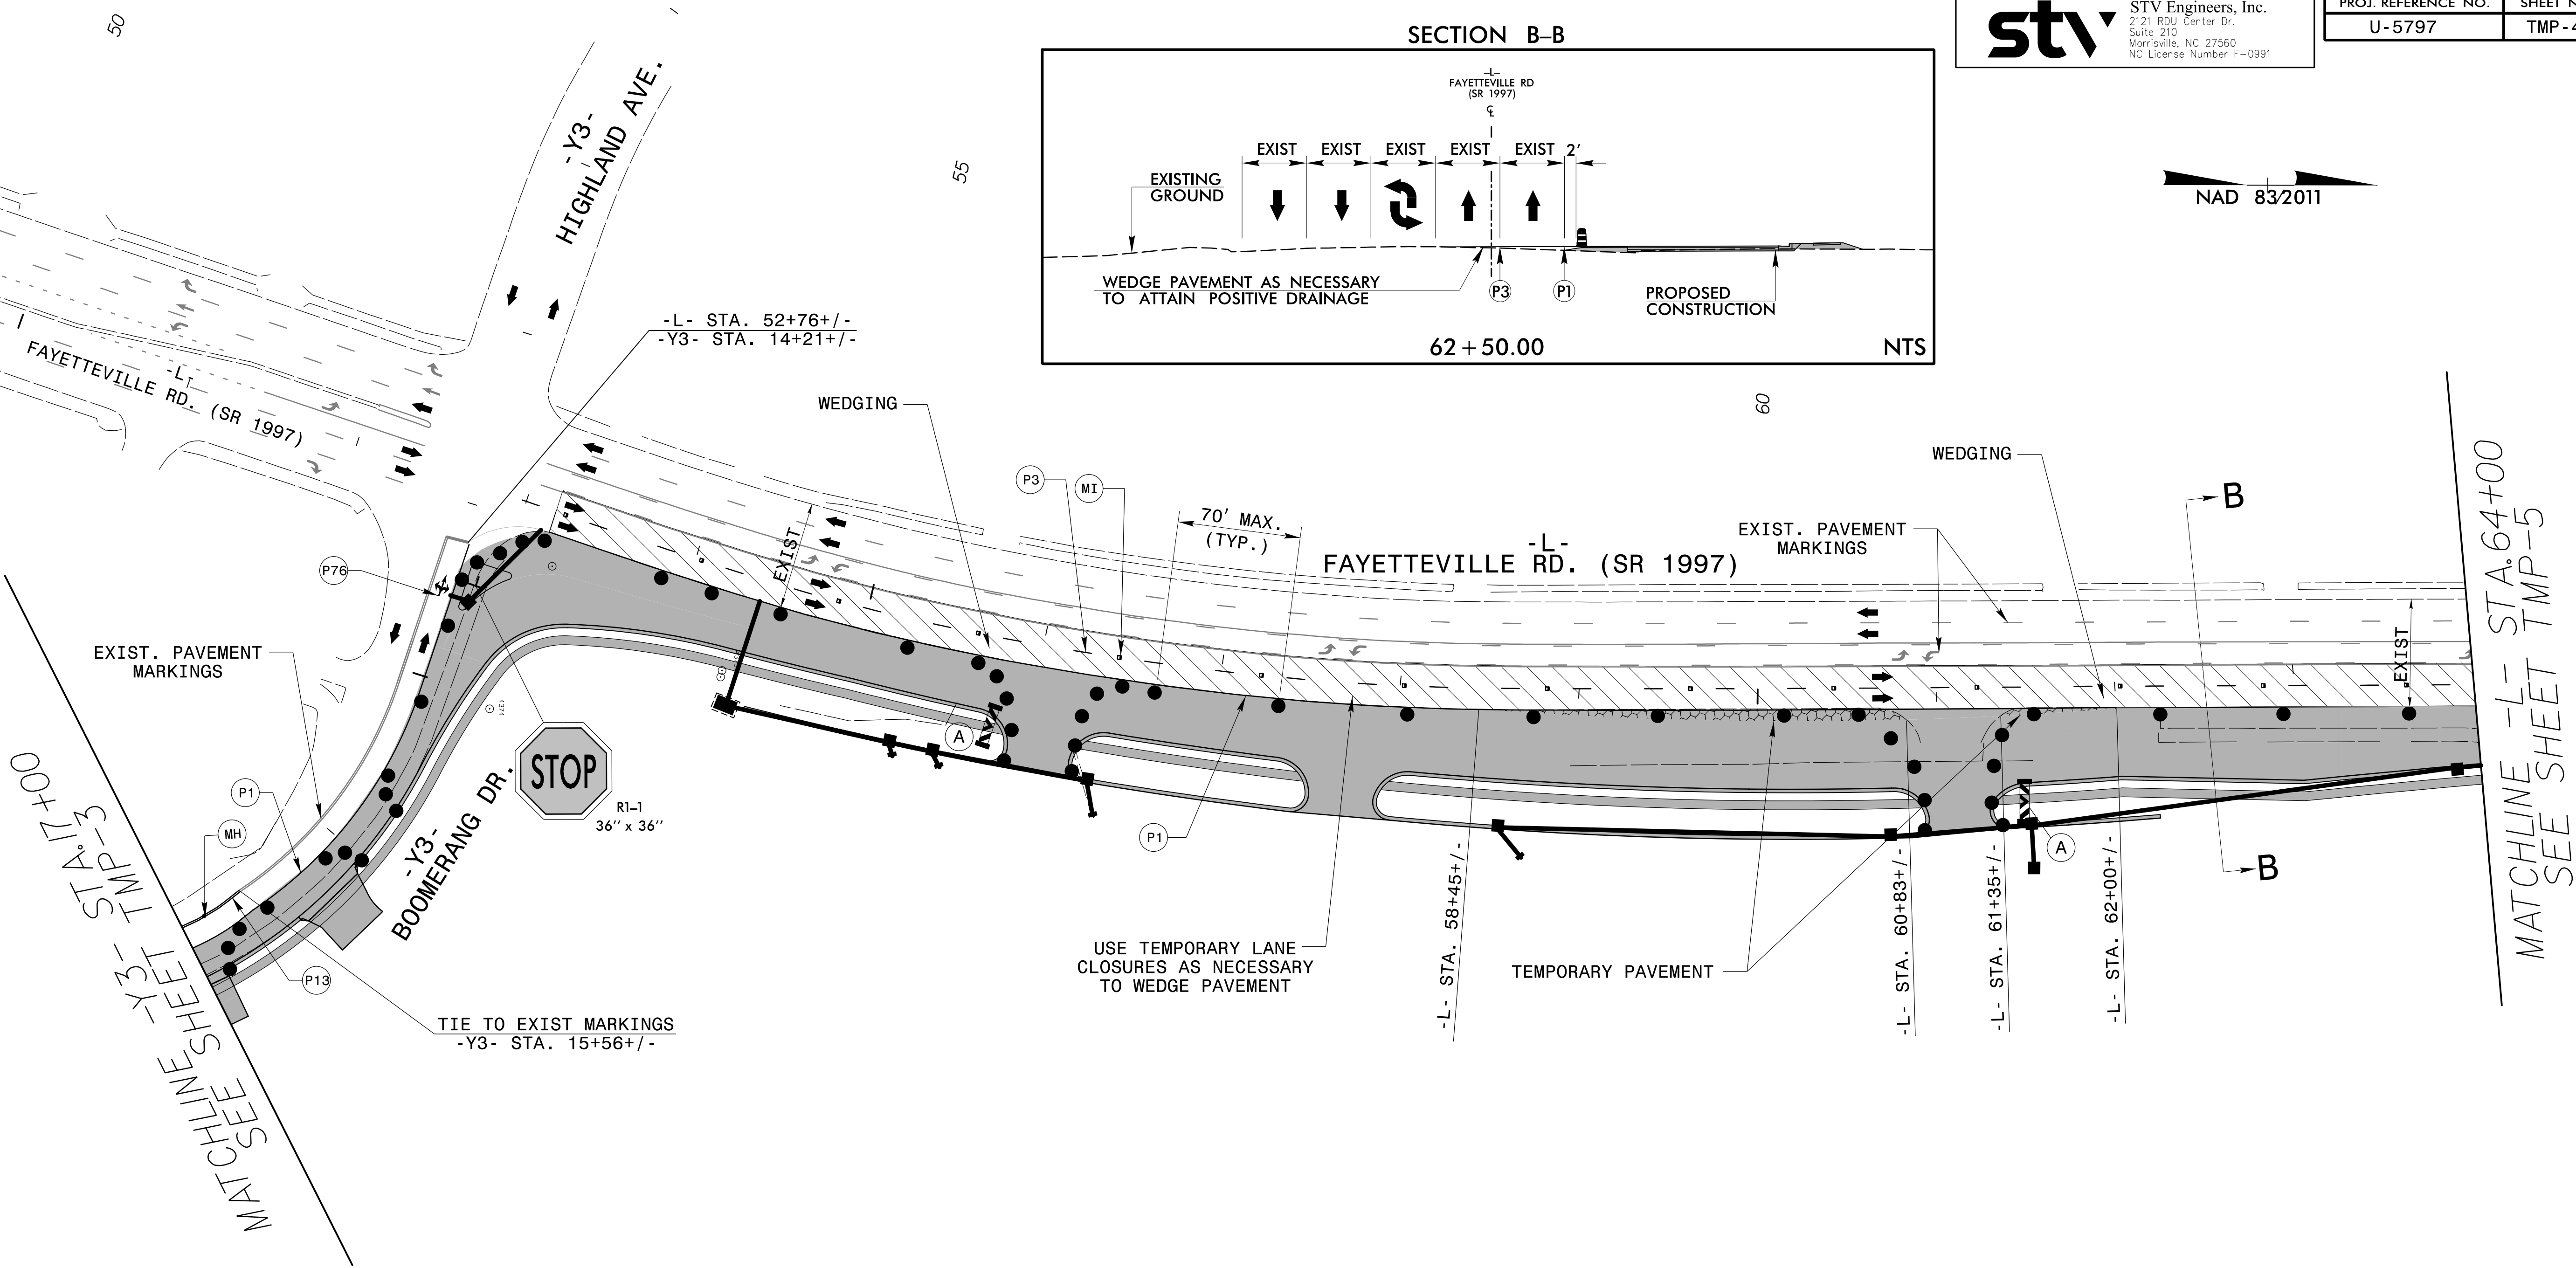


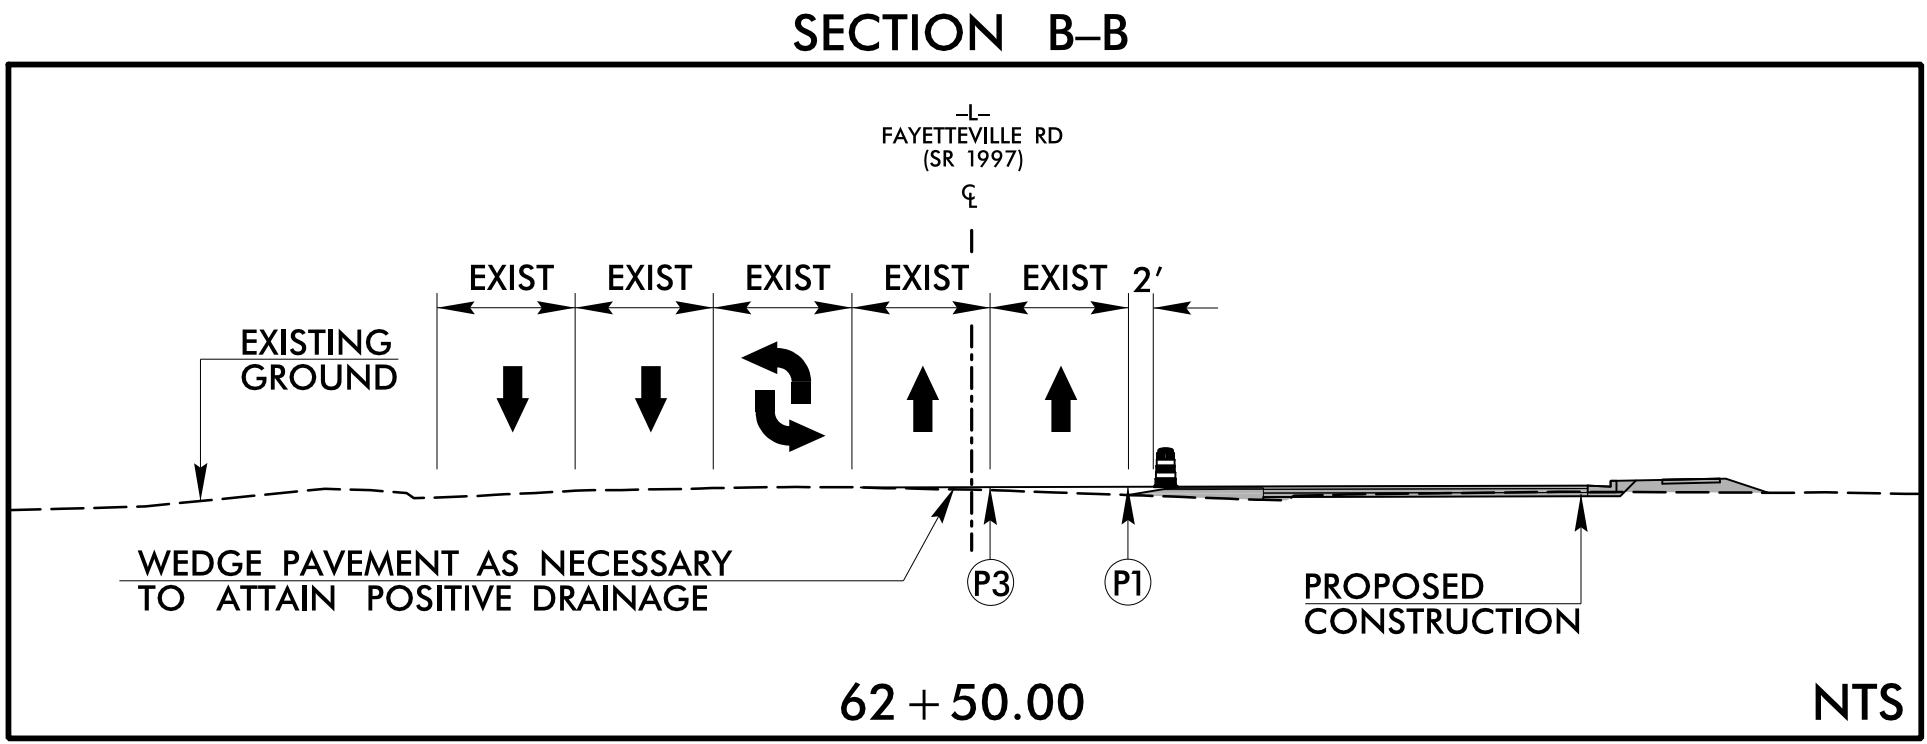

STV Engineers, Inc.
2121 RDU Center Dr.
Suite 210
Morrisville, NC 27560
NC License Number F-0991


PROJ. REFERENCE NO.	SHEET NO.
U-5797	TMP-4

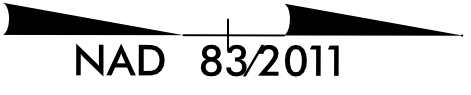


DOCUMENT NOT CONSIDERED FINAL
UNLESS ALL SIGNATURES COMPLETED

APPROVED: Wesley Murphy DATE: 2/10/2025

SEAL

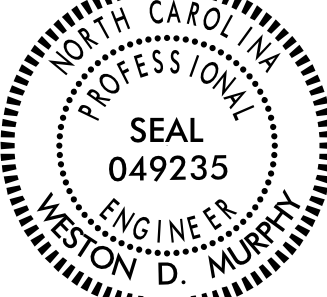

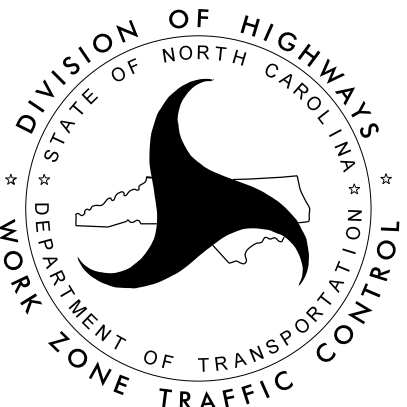

TEMPORARY TRAFFIC
CONTROL PHASE I