



st^v

STV Engineers, Inc.
2121 RDU Center Dr.
Suite 210
Morrisville, NC 27560
NC License Number F-0991

PROJ. REFERENCE NO.	SHEET NO.
U-5797	TMP-5


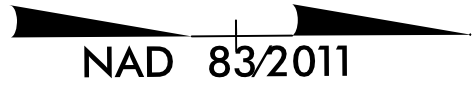


75

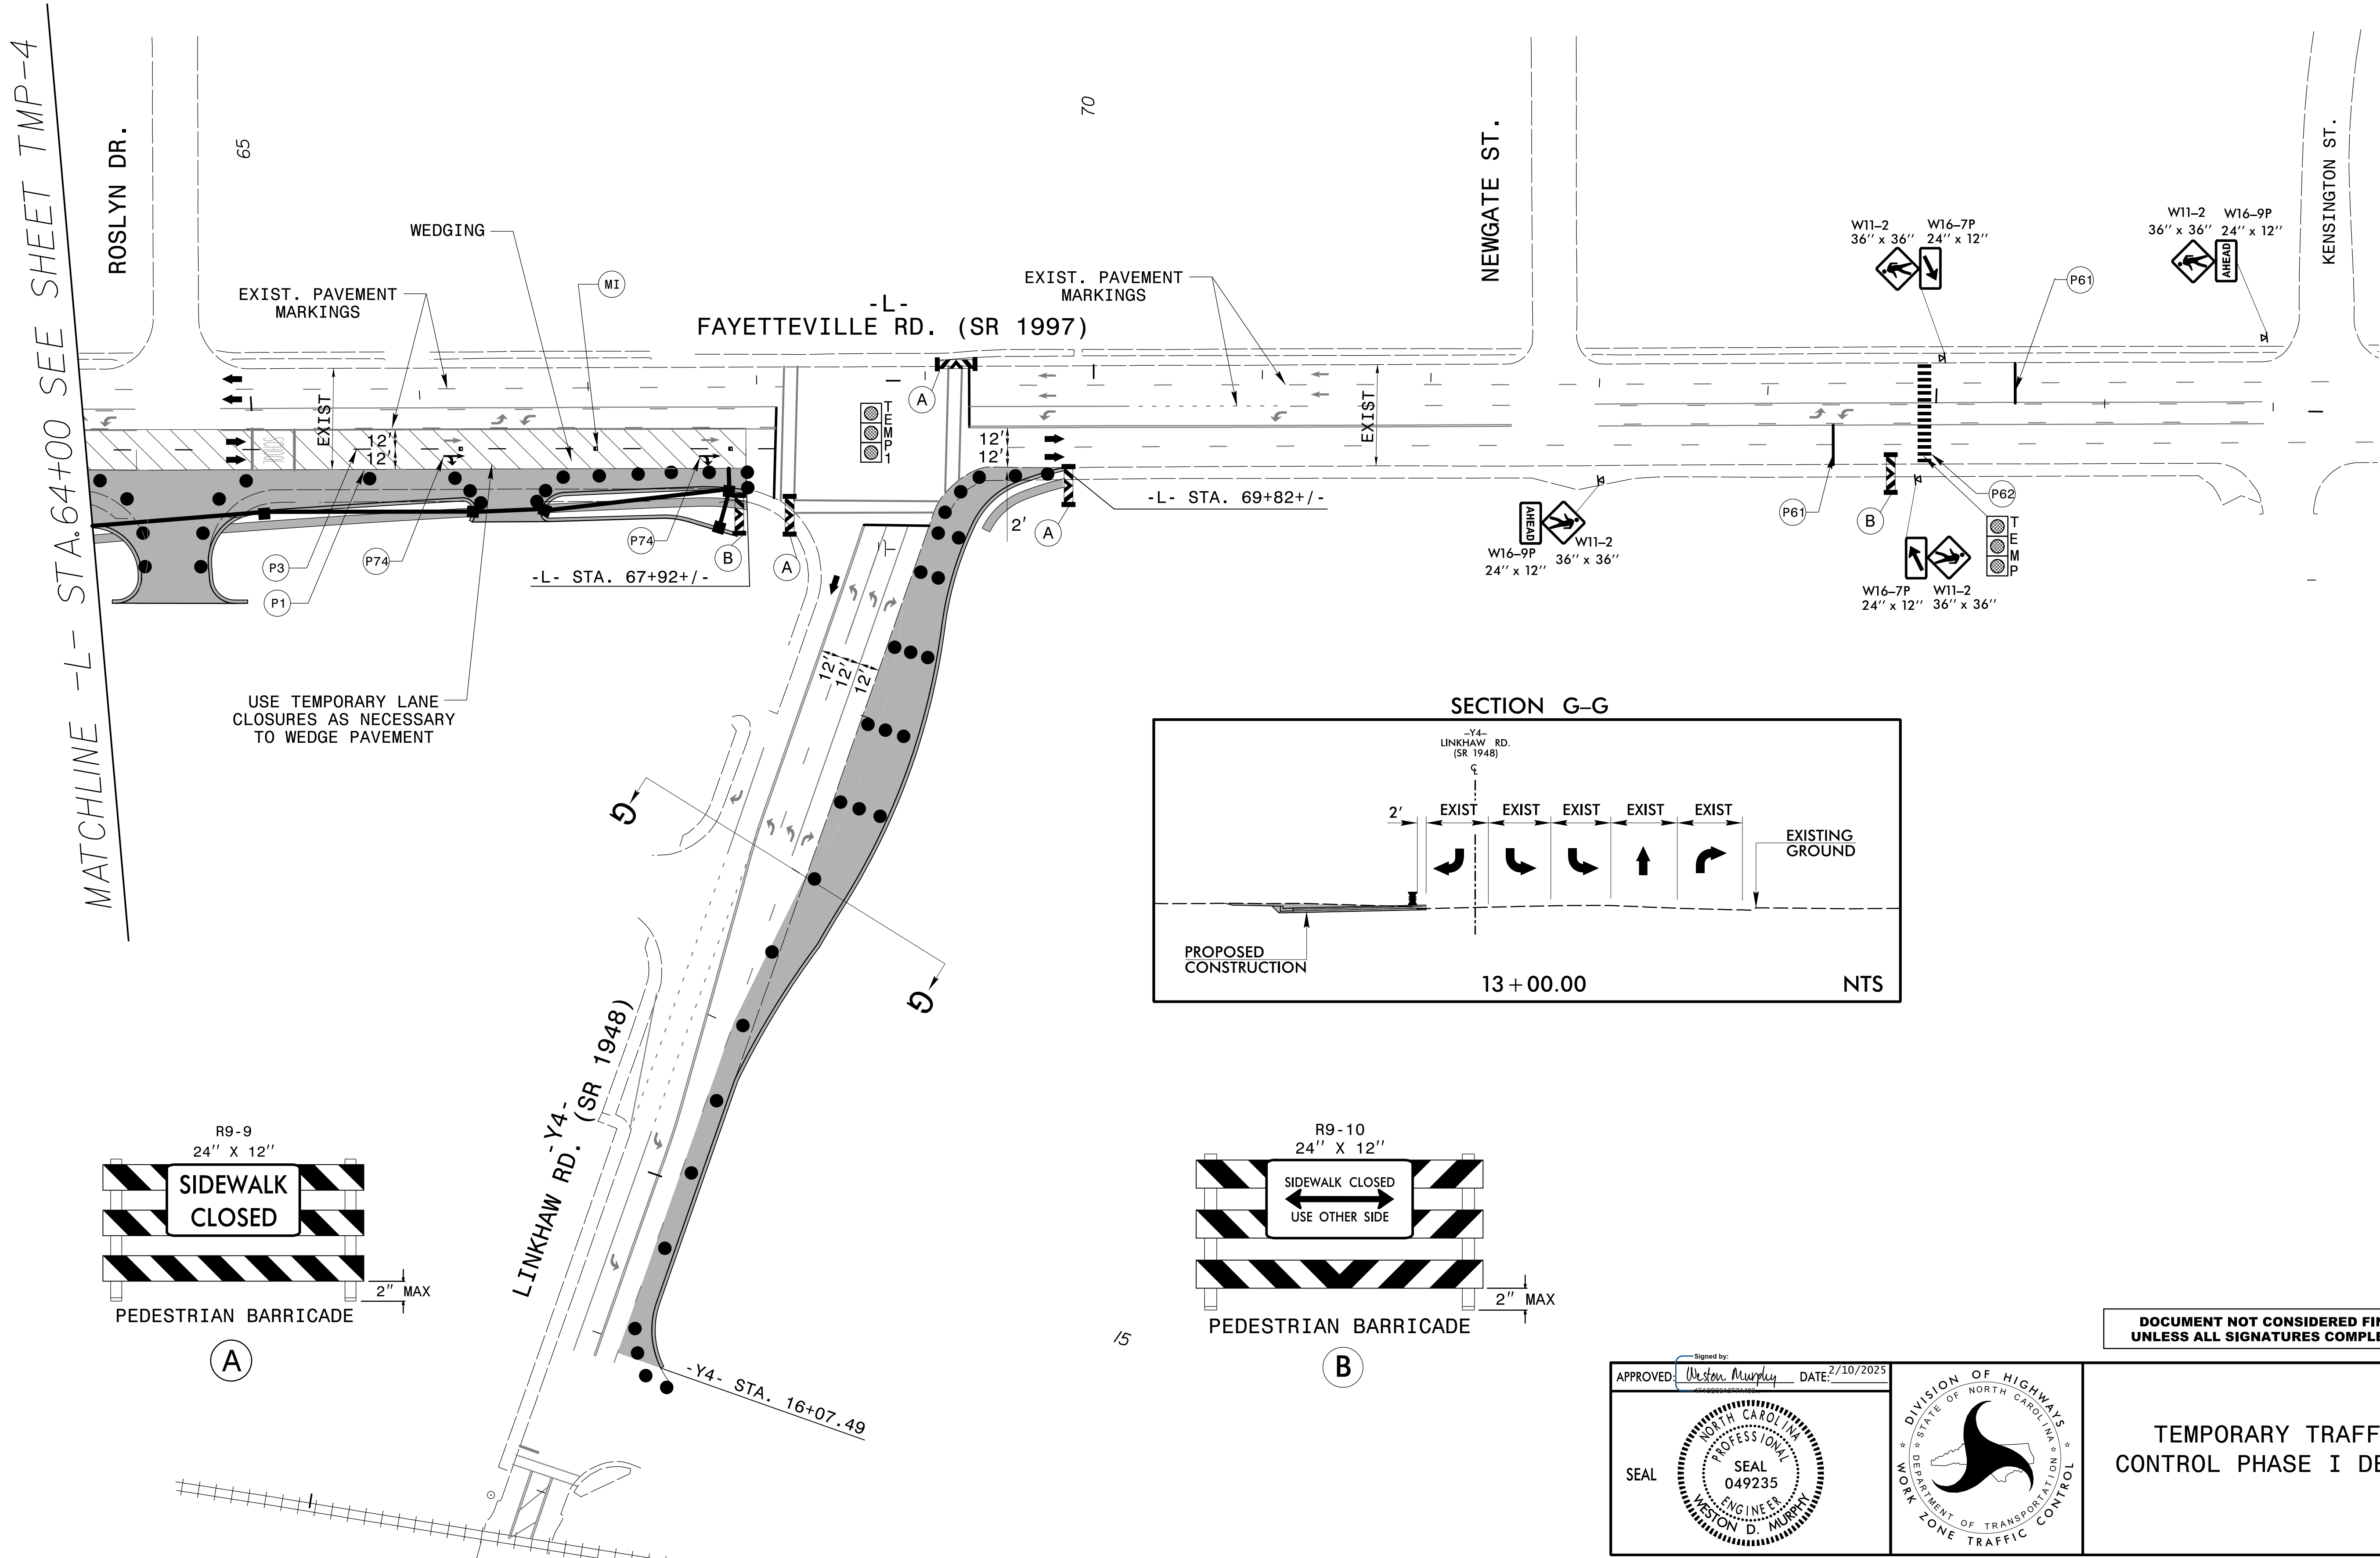


USE TEMPORARY LANE CLOSURES AS NECESSARY TO WEDGE PAVEMENT

SECTION G-G

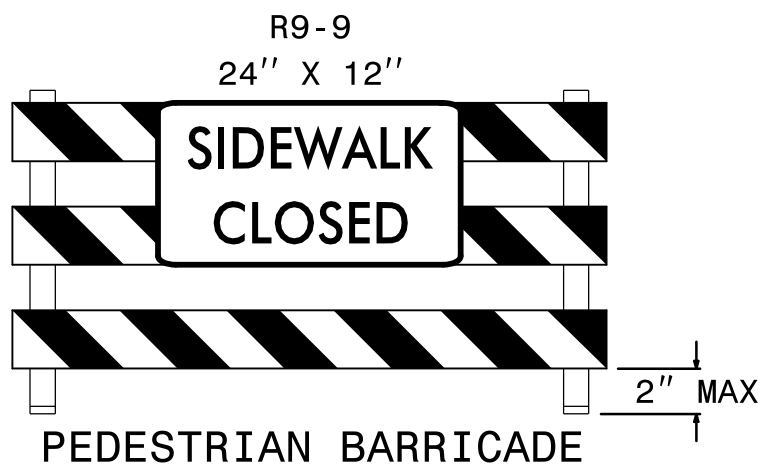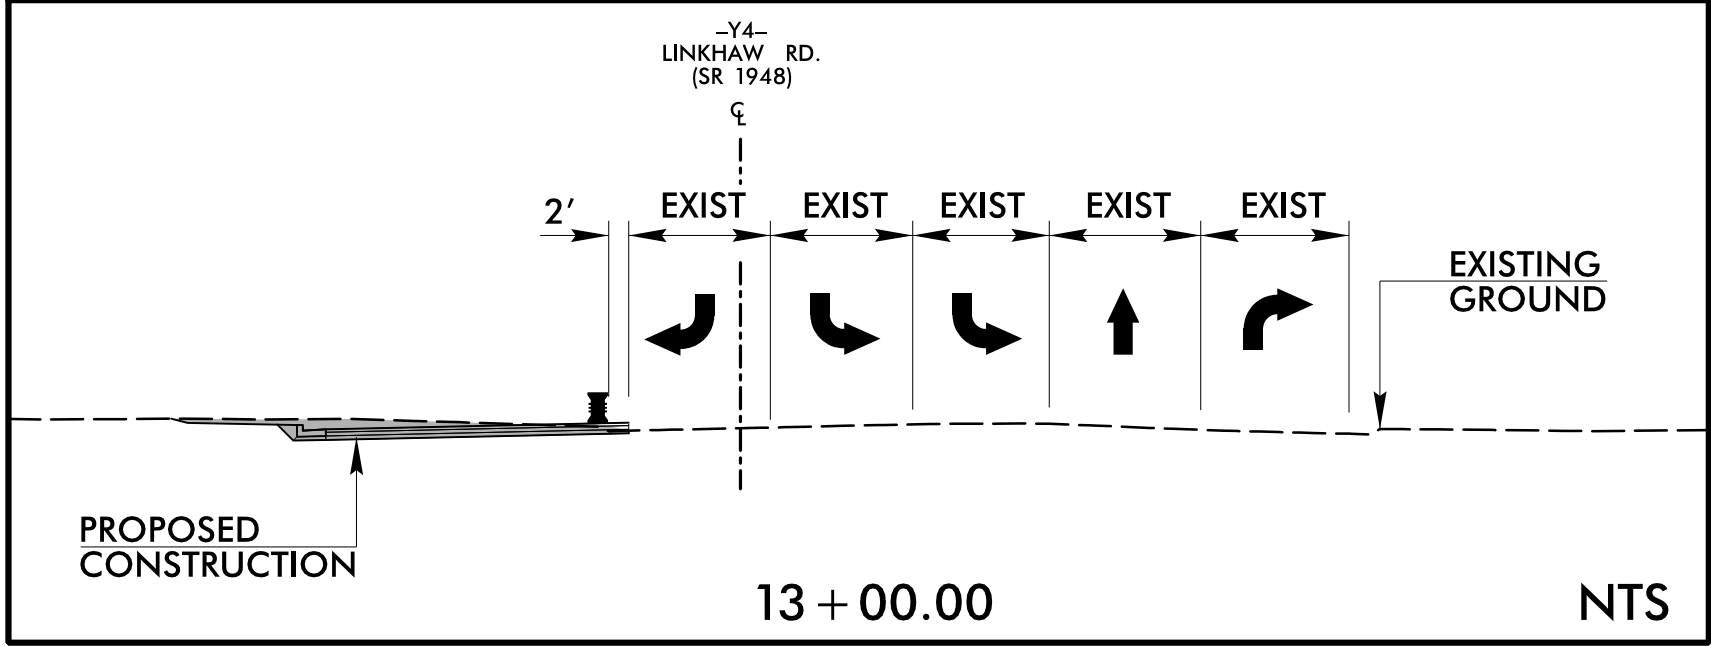

A

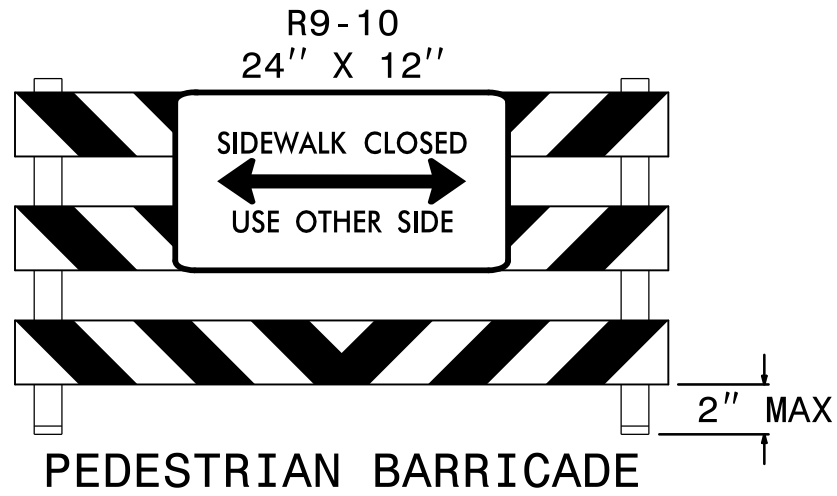

B

DOCUMENT NOT CONSIDERED FINAL
UNLESS ALL SIGNATURES COMPLETED

APPROVED: Weston Murphy DATE: 2/10/2025

SEAL
NORTH CAROLINA
PROFESSIONAL
ENGINEER
SEAL
049235
WESTON D. MURPHY



TEMPORARY TRAFFIC
CONTROL PHASE I DETAIL

2/10/2025
R:\TrafficControl\TCP\Sheets\U-5797_TCP_TMP-5_Phase I.dgn
MurphyWD