

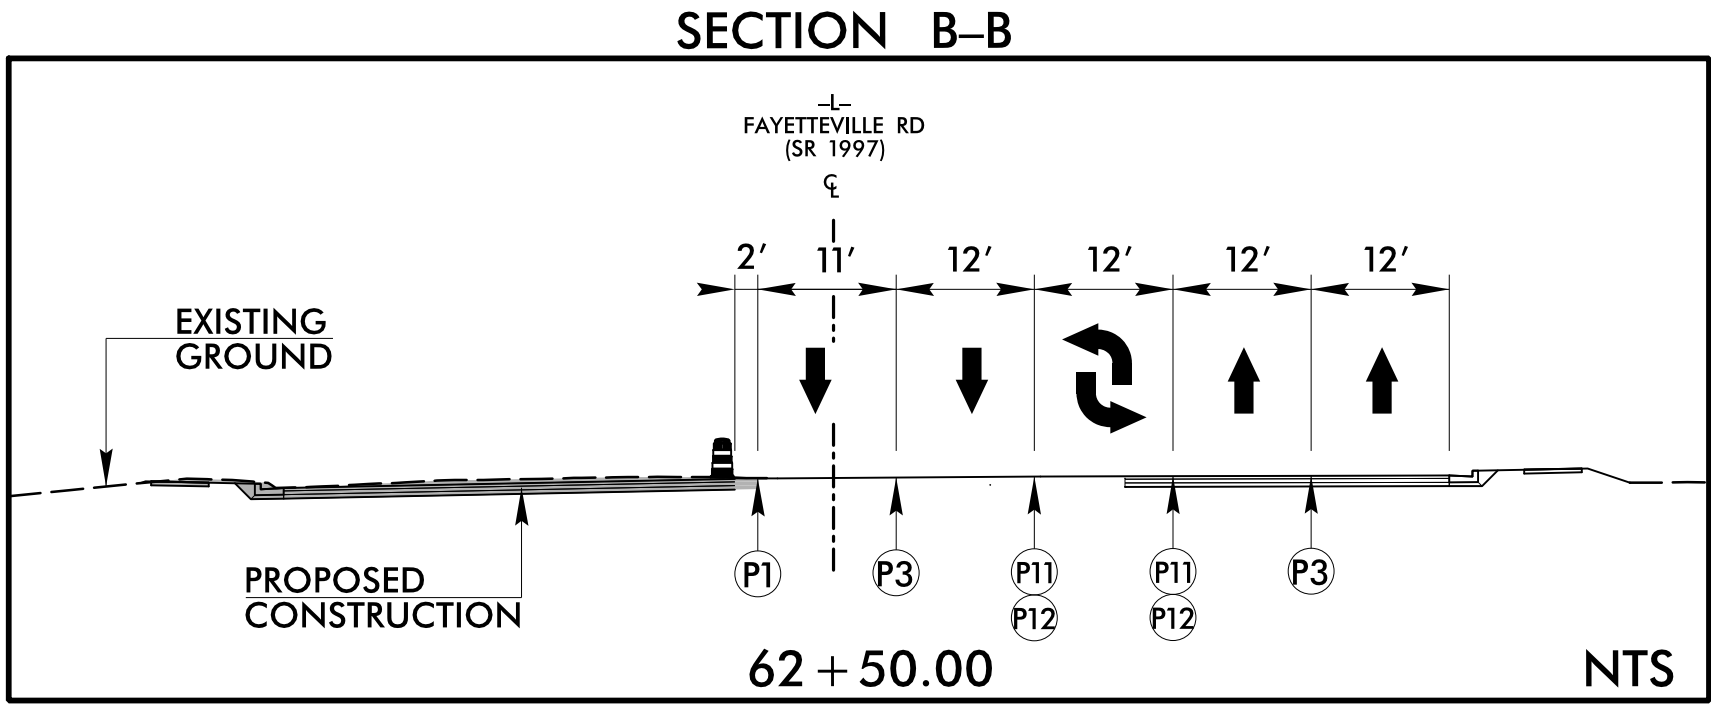
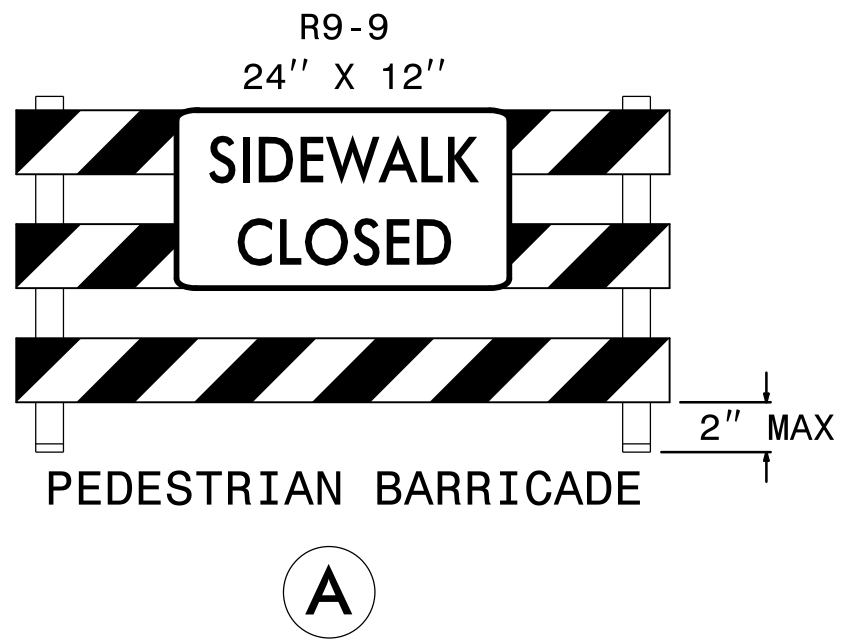



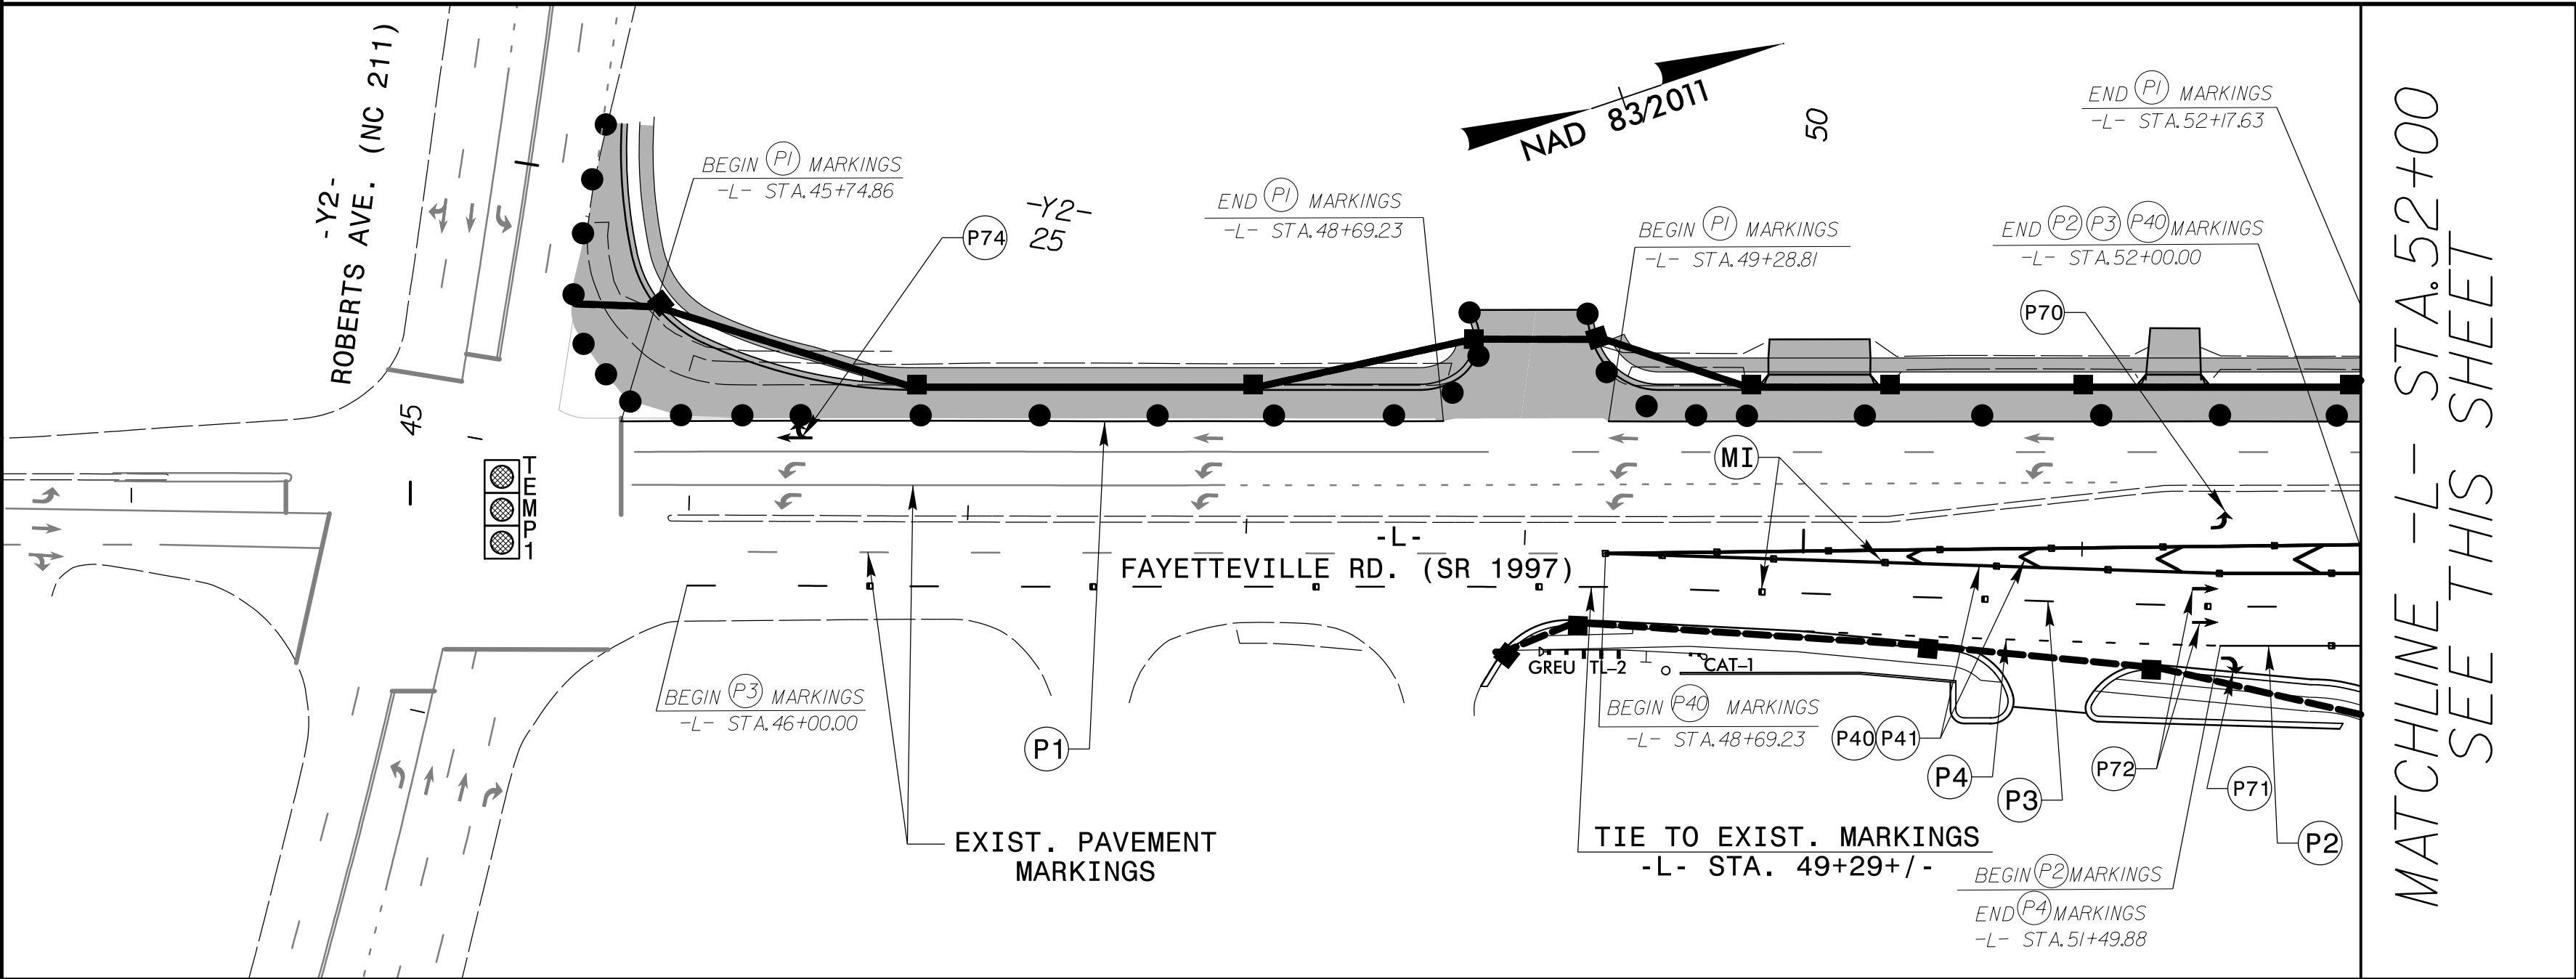


NAD 83/2011

NOTE: CONTRACTOR SHALL WEDGE EXISTING PAVEMENT AS NEEDED TO PROVIDE SMOOTH TRAVEL LANES

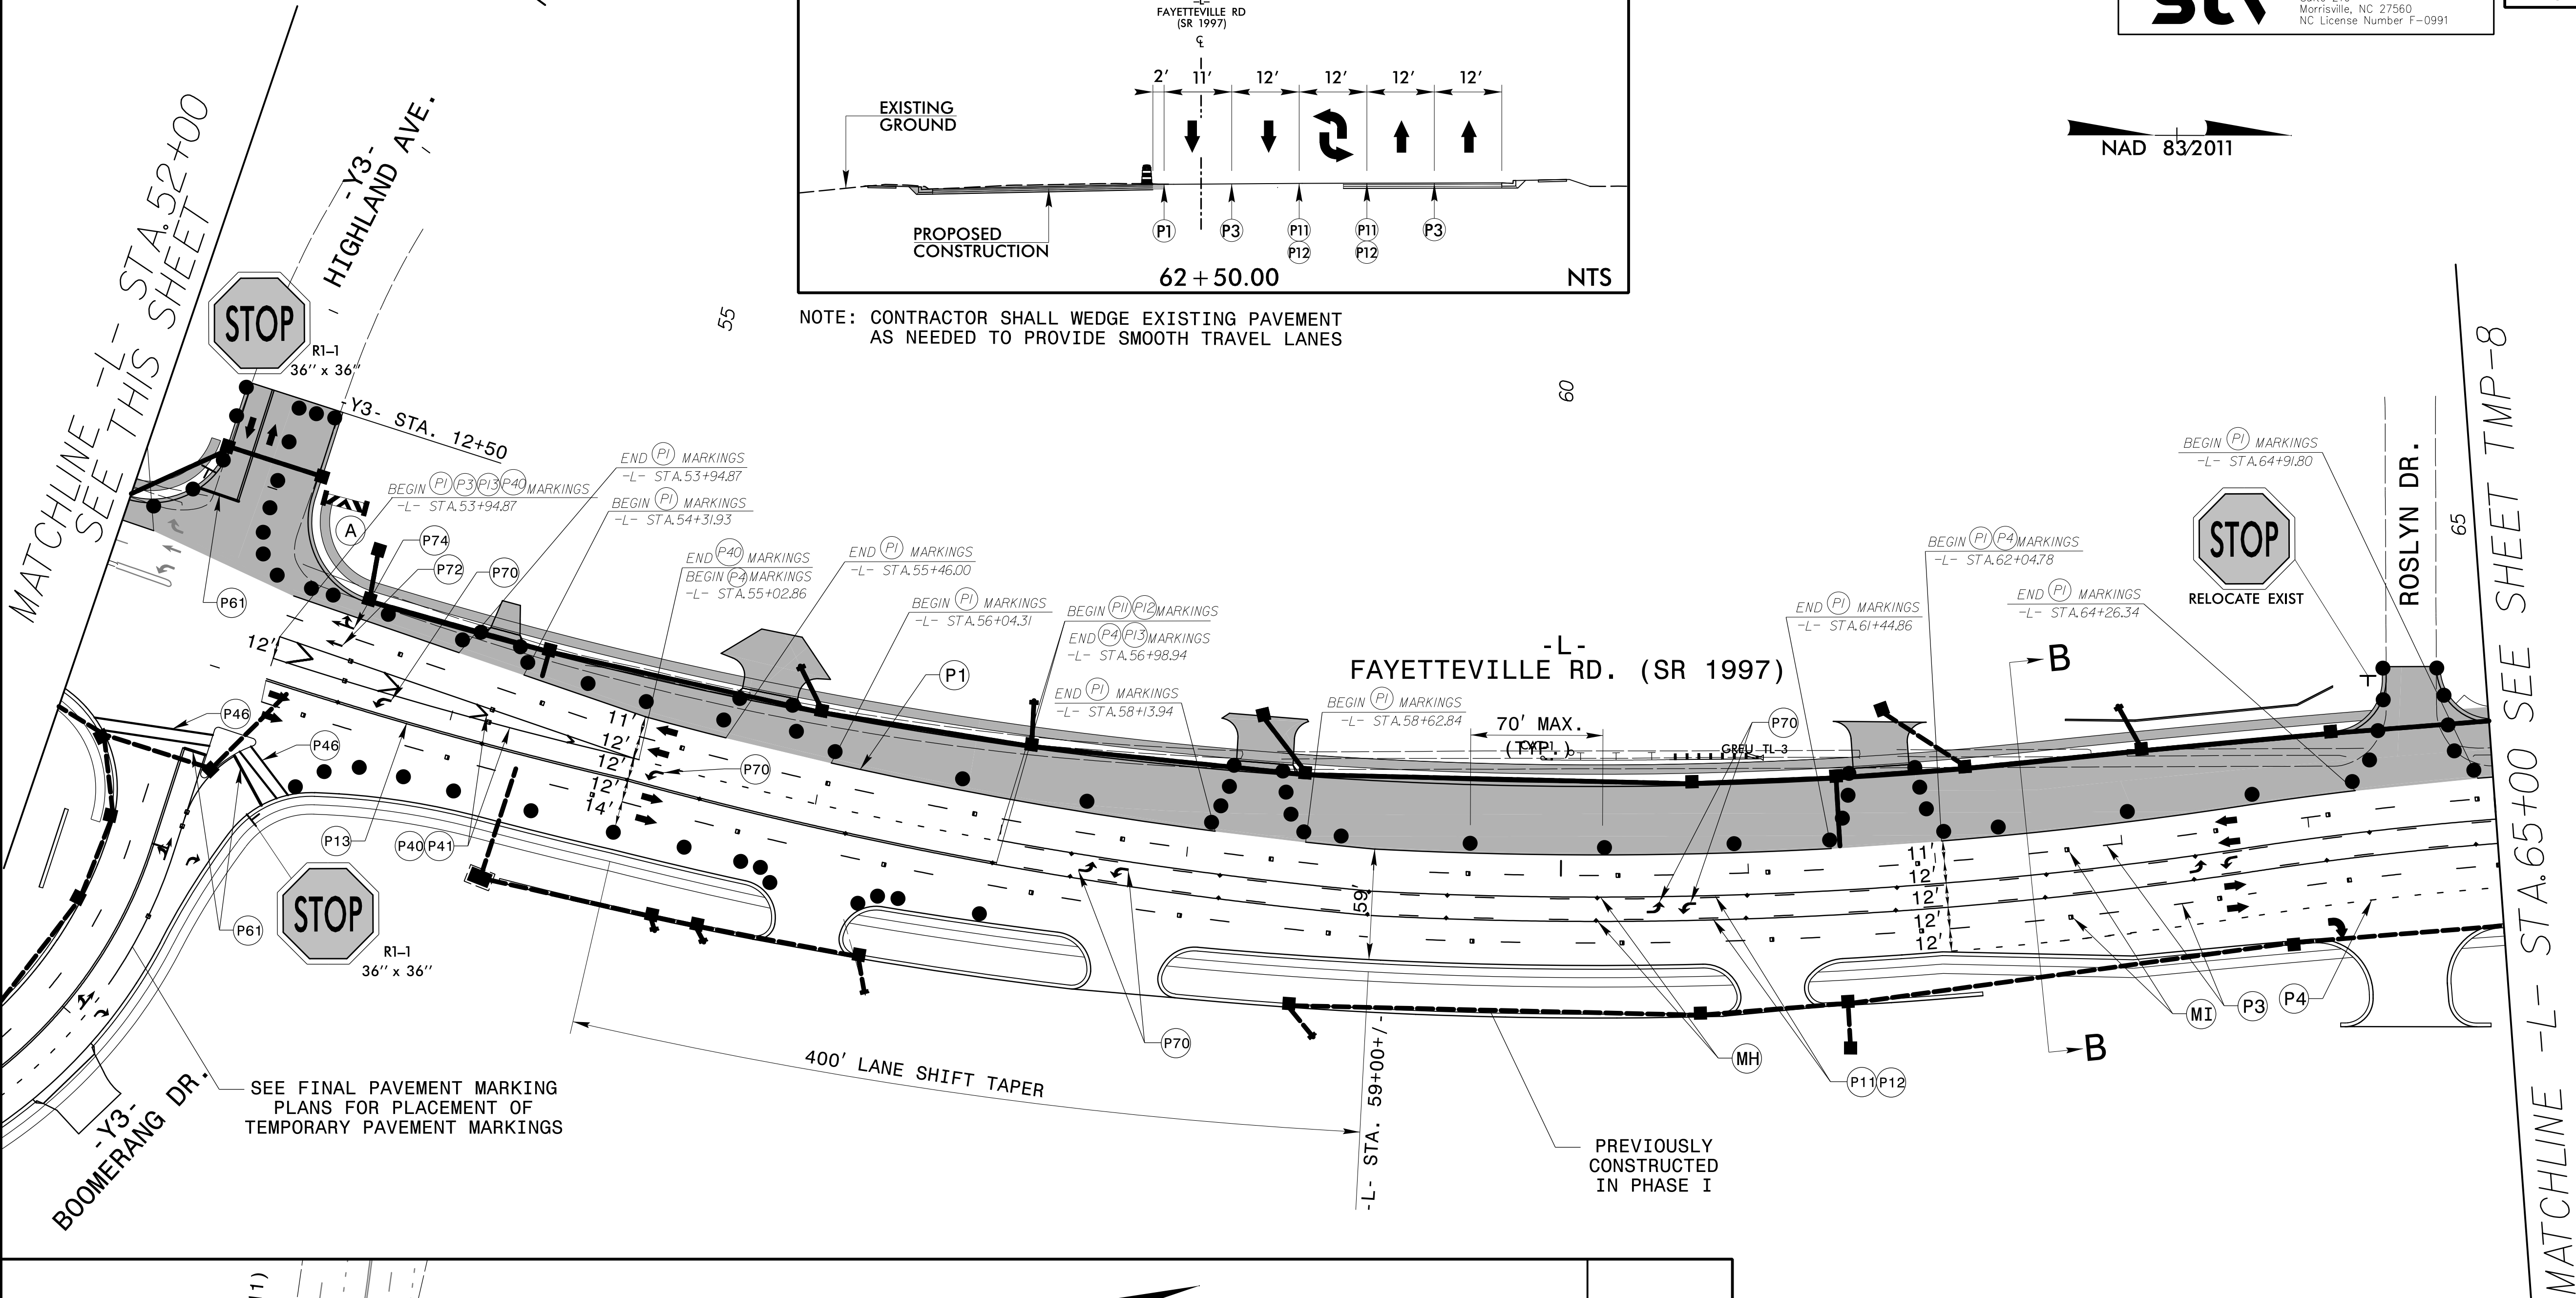

DOCUMENT NOT CONSIDERED FINAL
UNLESS ALL SIGNATURES COMPLETED

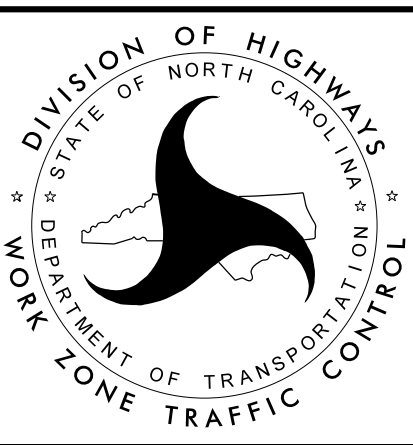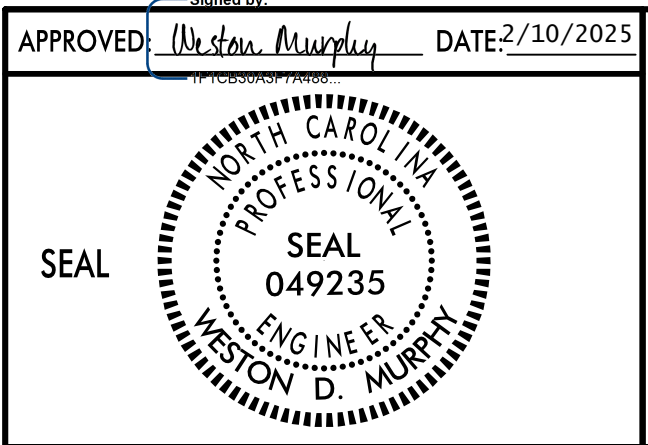

TEMPORARY TRAFFIC
CONTROL PHASE II DETAIL
STEP 3