



NAD 83/2011

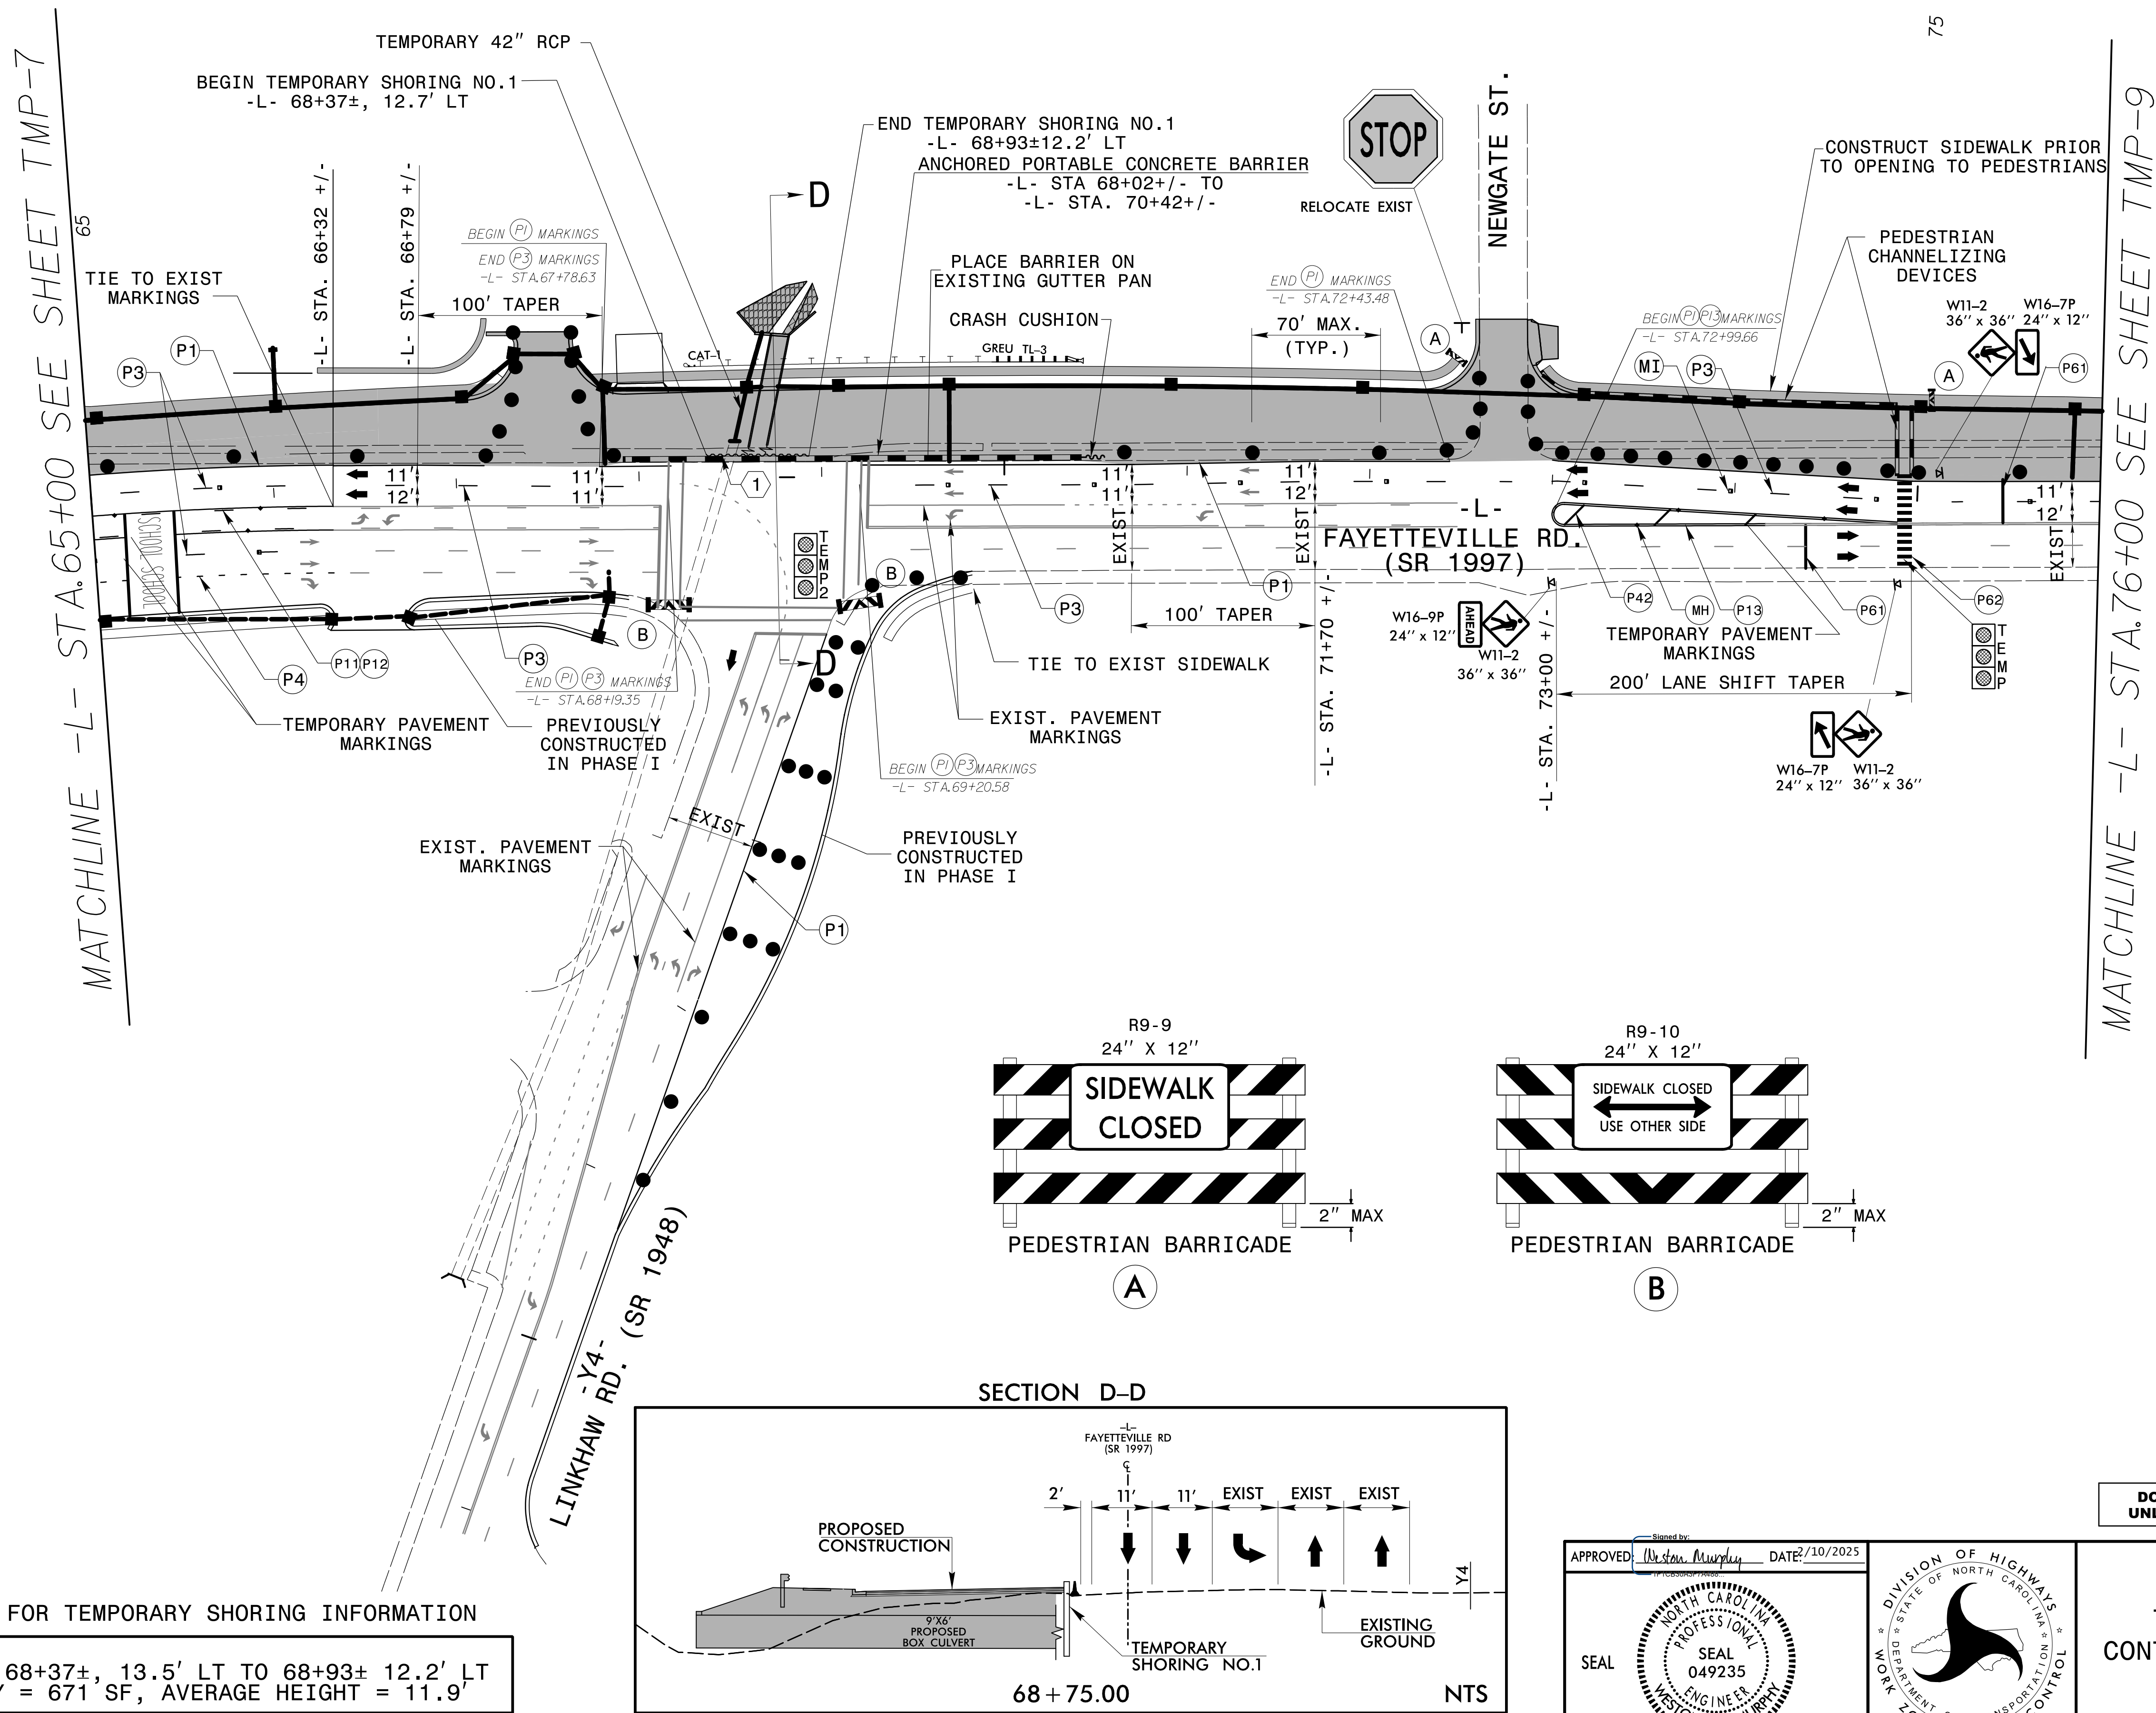


SEE TMP-1D FOR TEMPORARY SHORING INFORMATION

1 -L- STA 68+37±, 13.5' LT TO 68+93± 12.2' LT
QUANTITY = 671 SF, AVERAGE HEIGHT = 11.9'

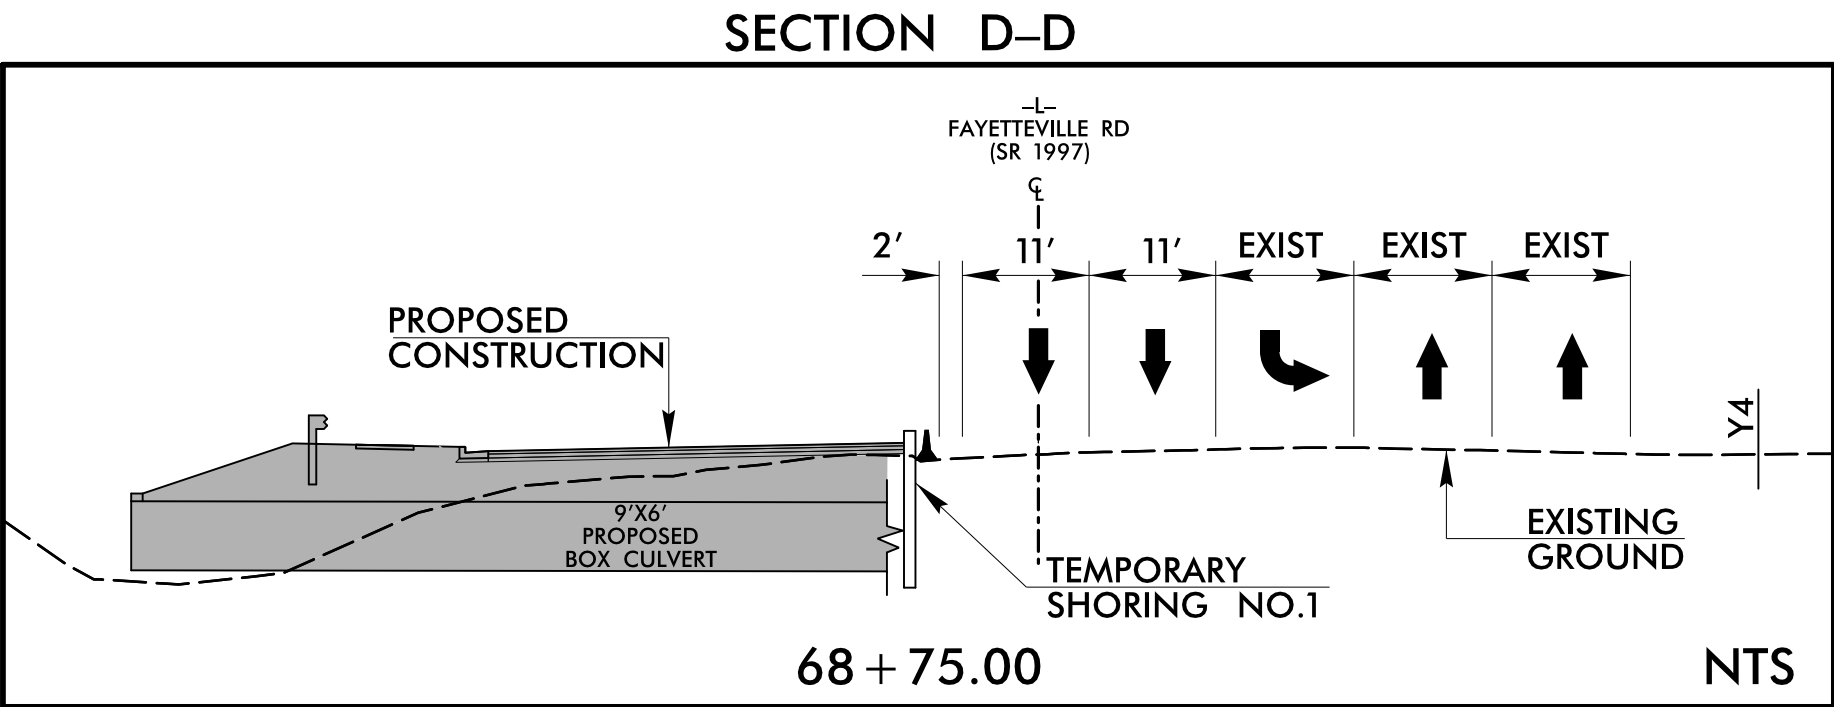

APPROVED: *Weston Murphy* DATE: 2/10/2025
SEAL
NORTH CAROLINA
PROFESSIONAL
ENGINEER
049235
WESTON D. MURPHY

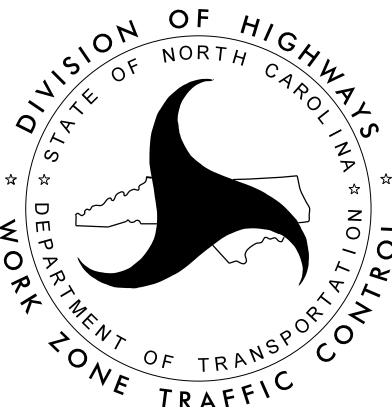

DOCUMENT NOT CONSIDERED FINAL
UNLESS ALL SIGNATURES COMPLETED

TEMPORARY TRAFFIC
CONTROL PHASE II DETAIL
STEP 3