

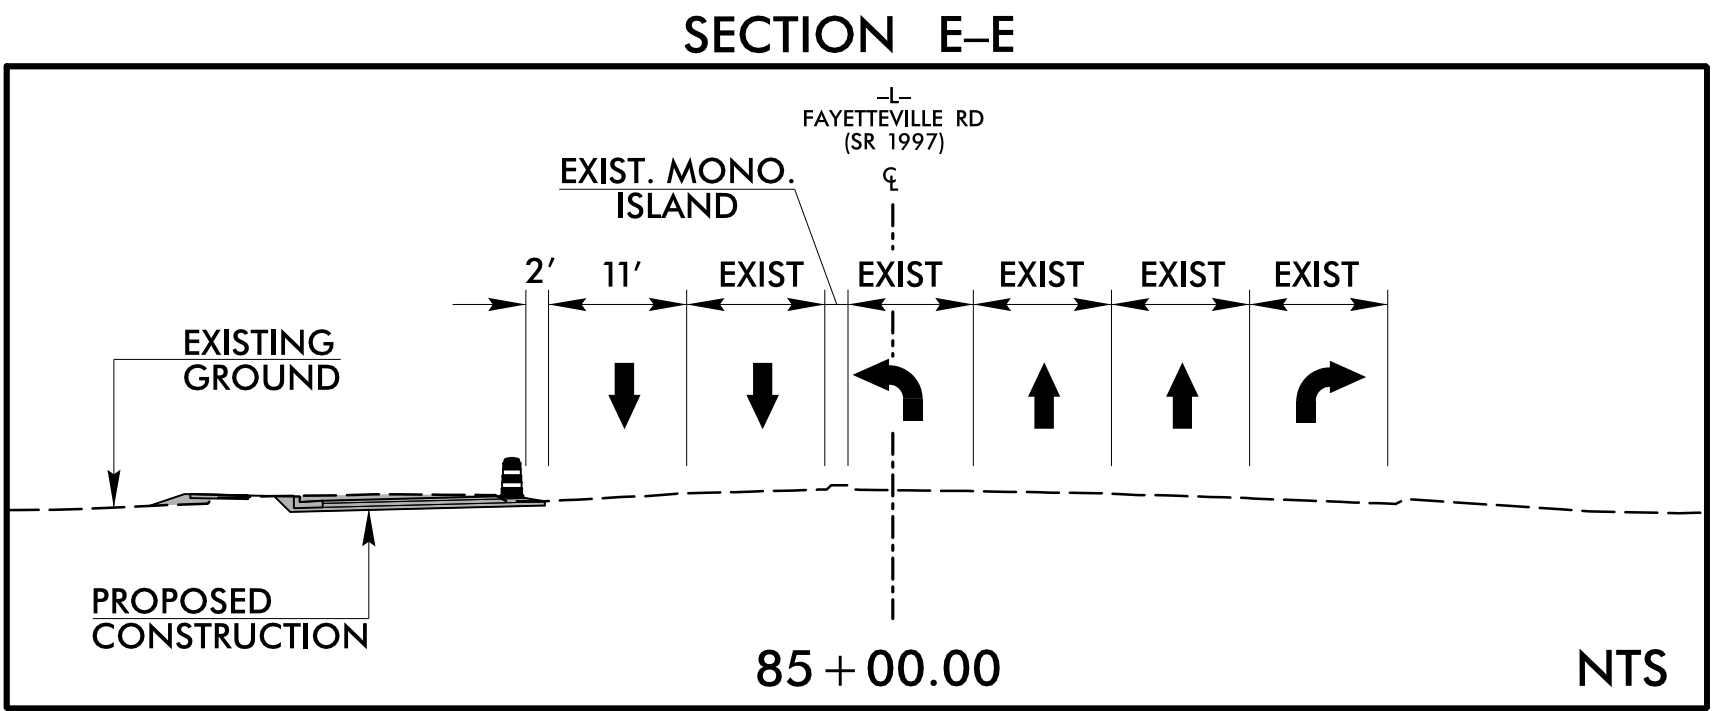
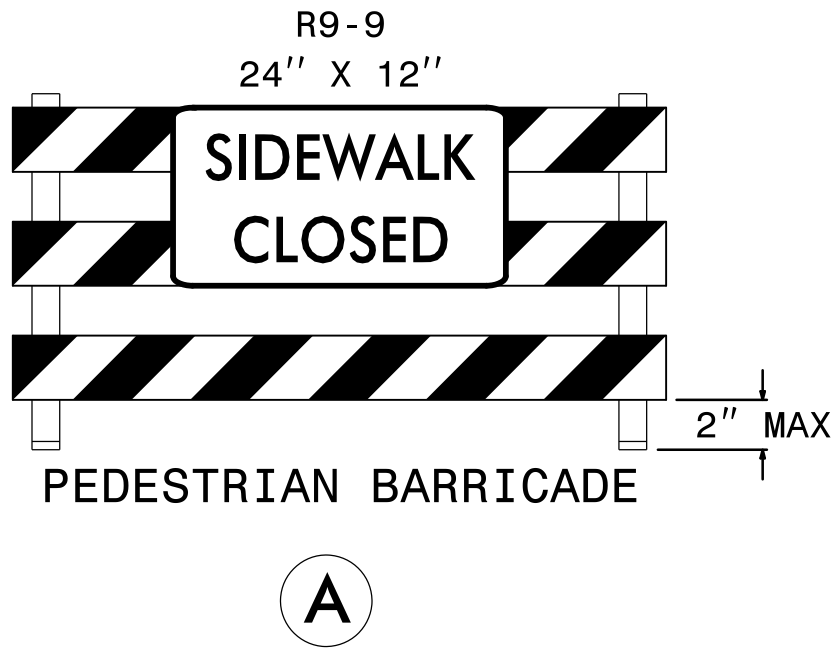


MATCHLINE -L- STA.76+00 SEE SHEET TMP-8

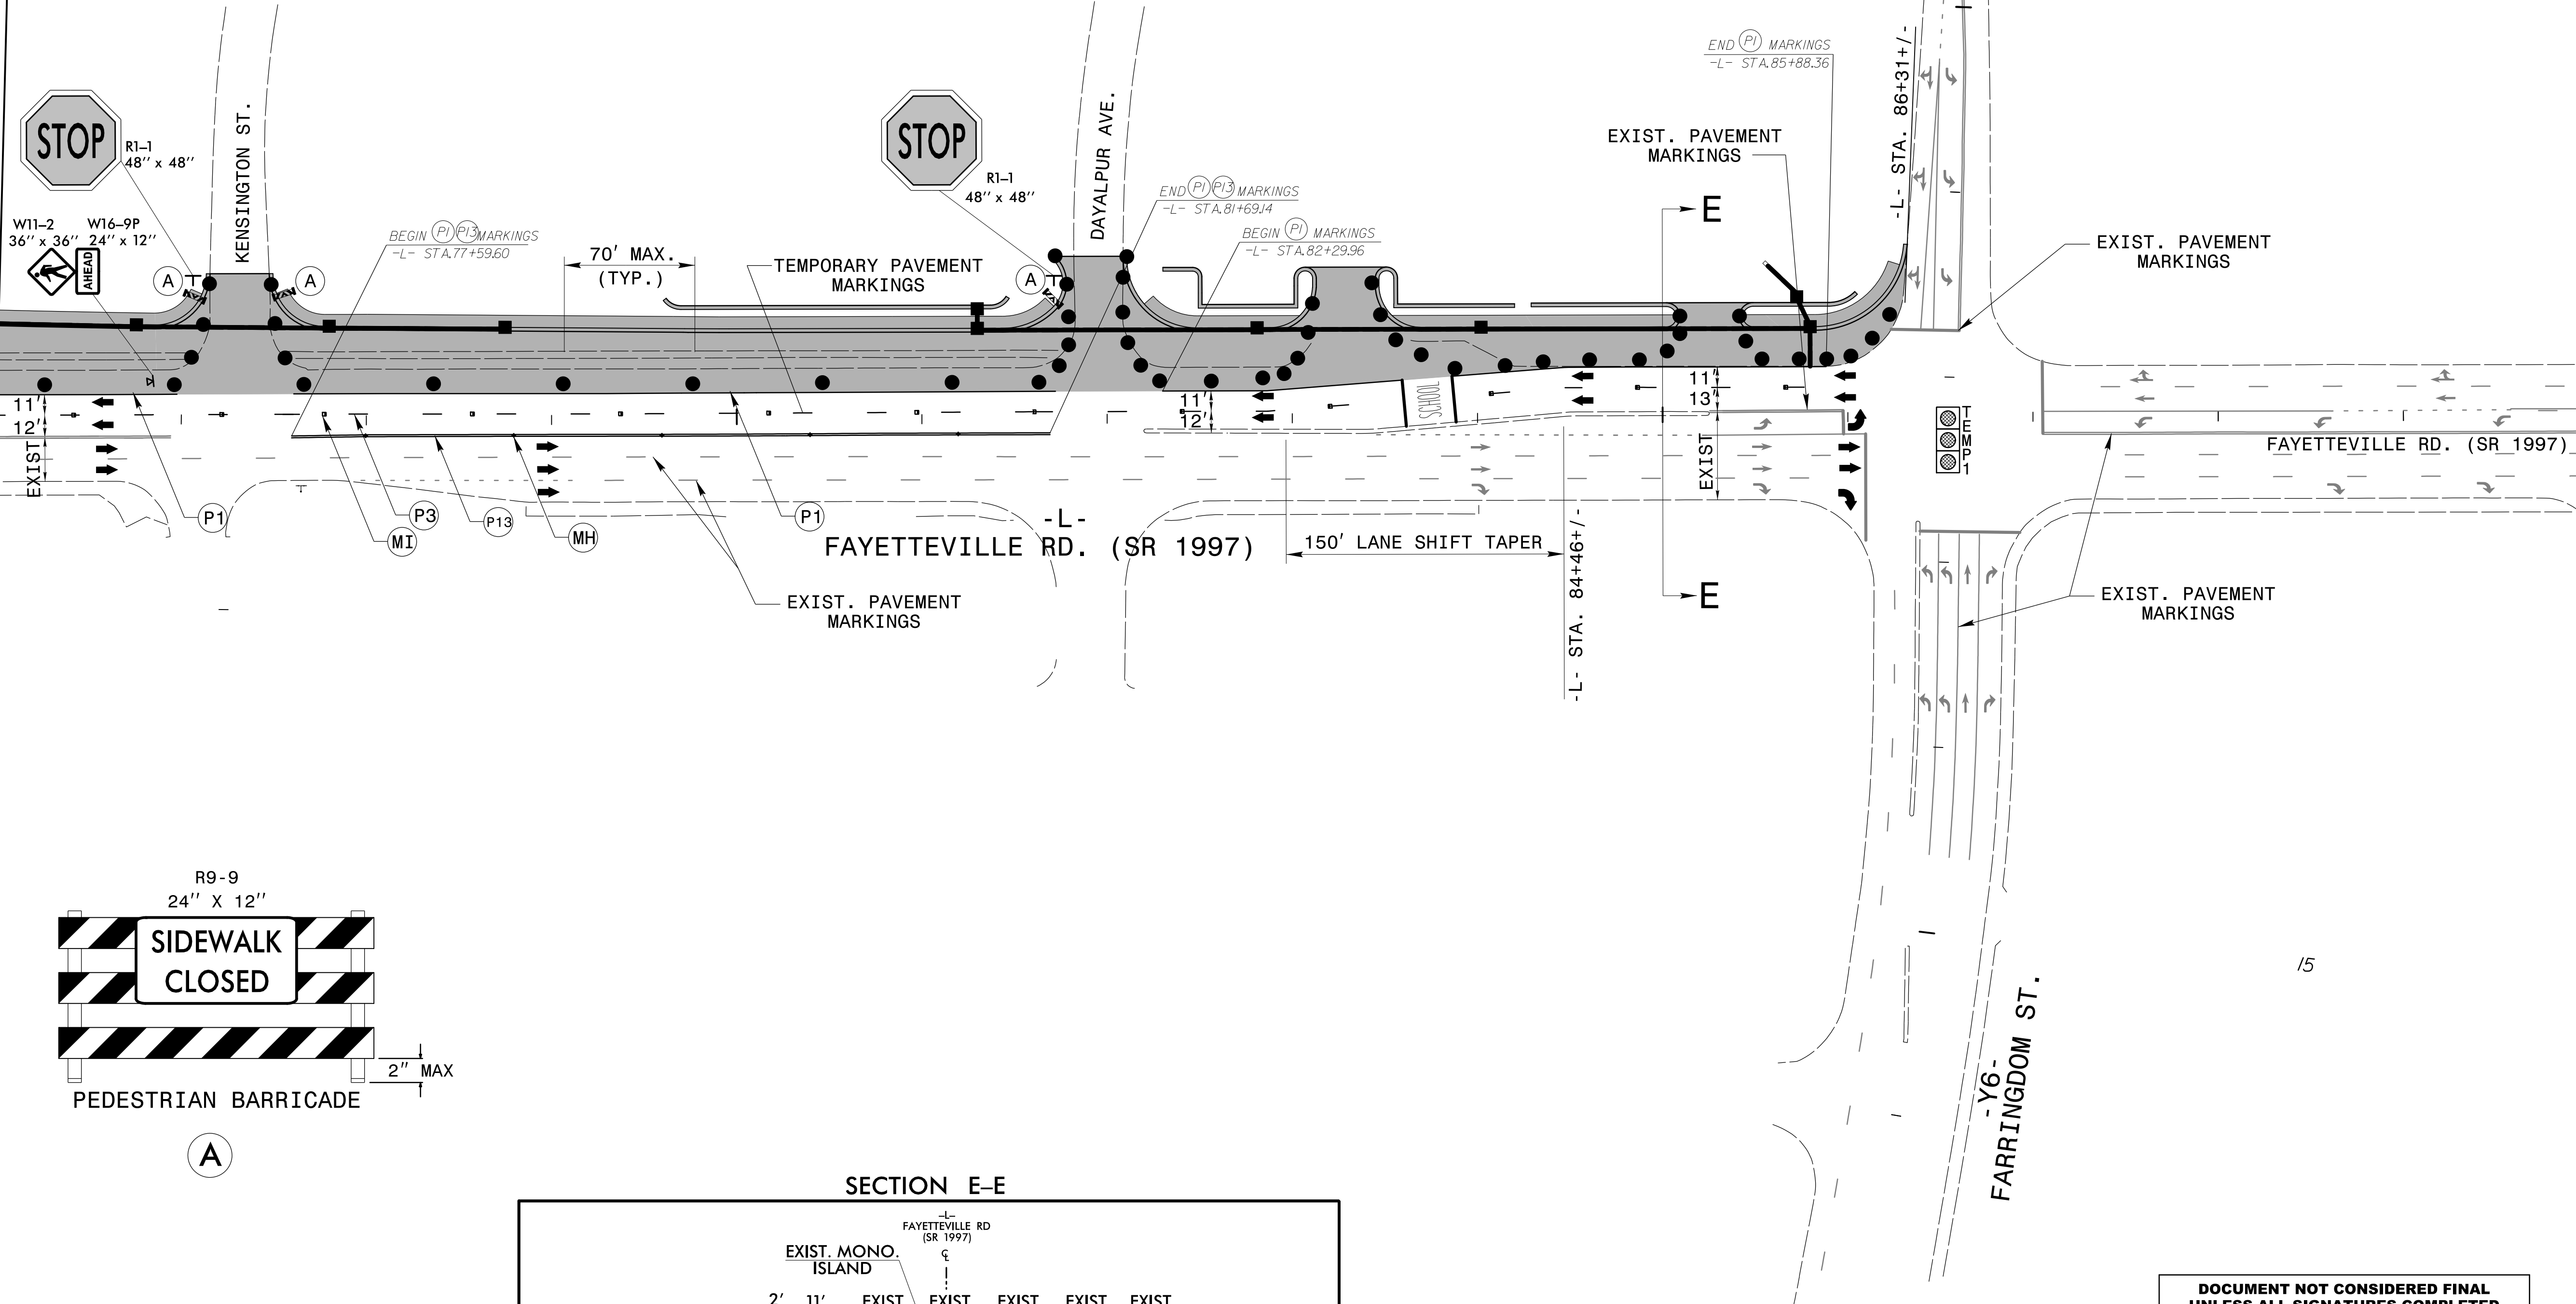

APPROVED: *Weston Murphy* DATE: 2/10/2025

SEAL
NORTH CAROLINA
PROFESSIONAL
ENGINEER
049235
WESTON D. MURPHY

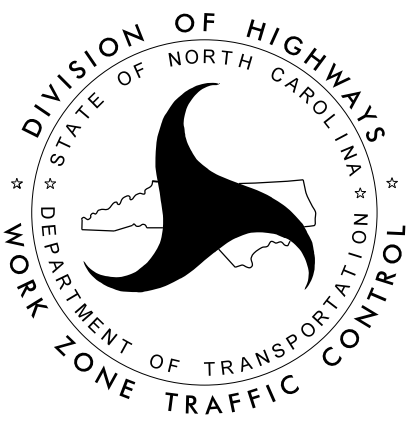

DOCUMENT NOT CONSIDERED FINAL
UNLESS ALL SIGNATURES COMPLETED

TEMPORARY TRAFFIC
CONTROL PHASE II DETAIL
STEP 3