

2/10/2025  
K:\Traffic\TrafficControl\TCP\Sheets\U-5797\_TCP\_TMP-13\_Phase 3-3.dgn  
MurphyWD

| MESSAGE NO. 1       | MESSAGE NO. 2 |
|---------------------|---------------|
| NEW TRAFFIC PATTERN | NO LEFT TURN  |

CHANGEABLE MESSAGE SIGN

ICT:  
EXISTING MONOLITHIC ISLAND REMOVED IN PHASE III STEP 2

END P3 MARKINGS  
-L- STA. 44+60.87

TIE TO EXIST. MARKINGS  
-L- STA. 41+69+/-

FAYETTEVILLE RD. (SR 1997)

OVERHEAD SIGN ASSEMBLY 'A'  
-L- STA. 41+60+/-

TO 211 NORTH  
SECOND RIGHT

SOUTH 211

TO 95

NORTH 212

SOUTH 212

N. ROBERTSON AVE.

N. ROBERTSON AVE.

TO 95

NORTH 211

SOUTH 211

TO 211 NORTH


| MESSAGE NO. 1       | MESSAGE NO. 2 |
|---------------------|---------------|
| NEW TRAFFIC PATTERN | NO LEFT TURN  |

CHANGEABLE MESSAGE SIGN

stv

STV Engineers, Inc.  
2121 RDU Center Dr.  
Suite 210  
Morrisville, NC 27560  
NC License Number F-0991

| PROJ. REFERENCE NO. | SHEET NO. |
|---------------------|-----------|
| U-5797              | TMP-13    |

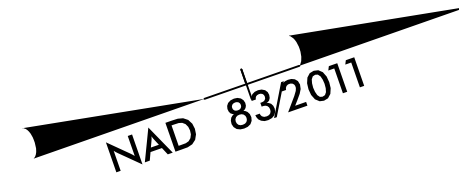

ICT:  
PREVIOUSLY CONSTRUCTED IN PHASE III STEP 2

TEMPORARY PAVEMENT MARKINGS

PREVIOUSLY CONSTRUCTED IN PHASE II

SEE FINAL PAVEMENT MARKING PLANS FOR PLACEMENT OF TEMPORARY PAVEMENT MARKINGS

OVERHEAD SIGN ASSEMBLY 'B'  
-L- STA. 43+51+/-

PREVIOUSLY CONSTRUCTED IN PHASE II

-Y3-  
BOOMERANG DR.


SEE FINAL PAVEMENT MARKING PLANS FOR PLACEMENT OF TEMPORARY PAVEMENT MARKINGS

PREVIOUSLY CONSTRUCTED IN PHASE I

SOUTH

211

↓

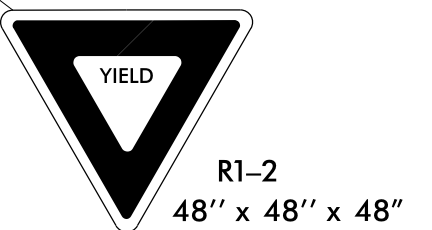


MATCHLINE -L- STA. 55+00 SEE SHEET TMP-14

DOCUMENT NOT CONSIDERED FINAL  
UNLESS ALL SIGNATURES COMPLETED

APPROVED: *Weston Murphy* DATE: 2/10/2025

SEAL

NORTH CAROLINA  
PROFESSIONAL  
ENGINEER  
SEAL 049235  
WESTON D. MURPHY

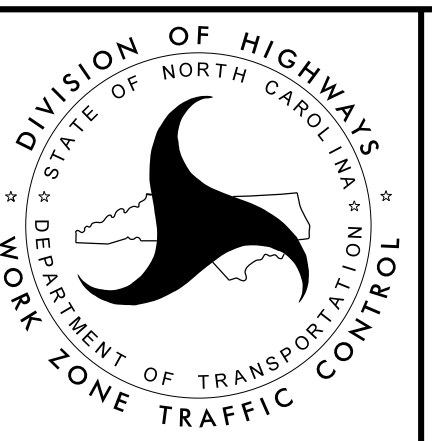

TEMPORARY TRAFFIC CONTROL PHASE III DETAIL STEP 3