



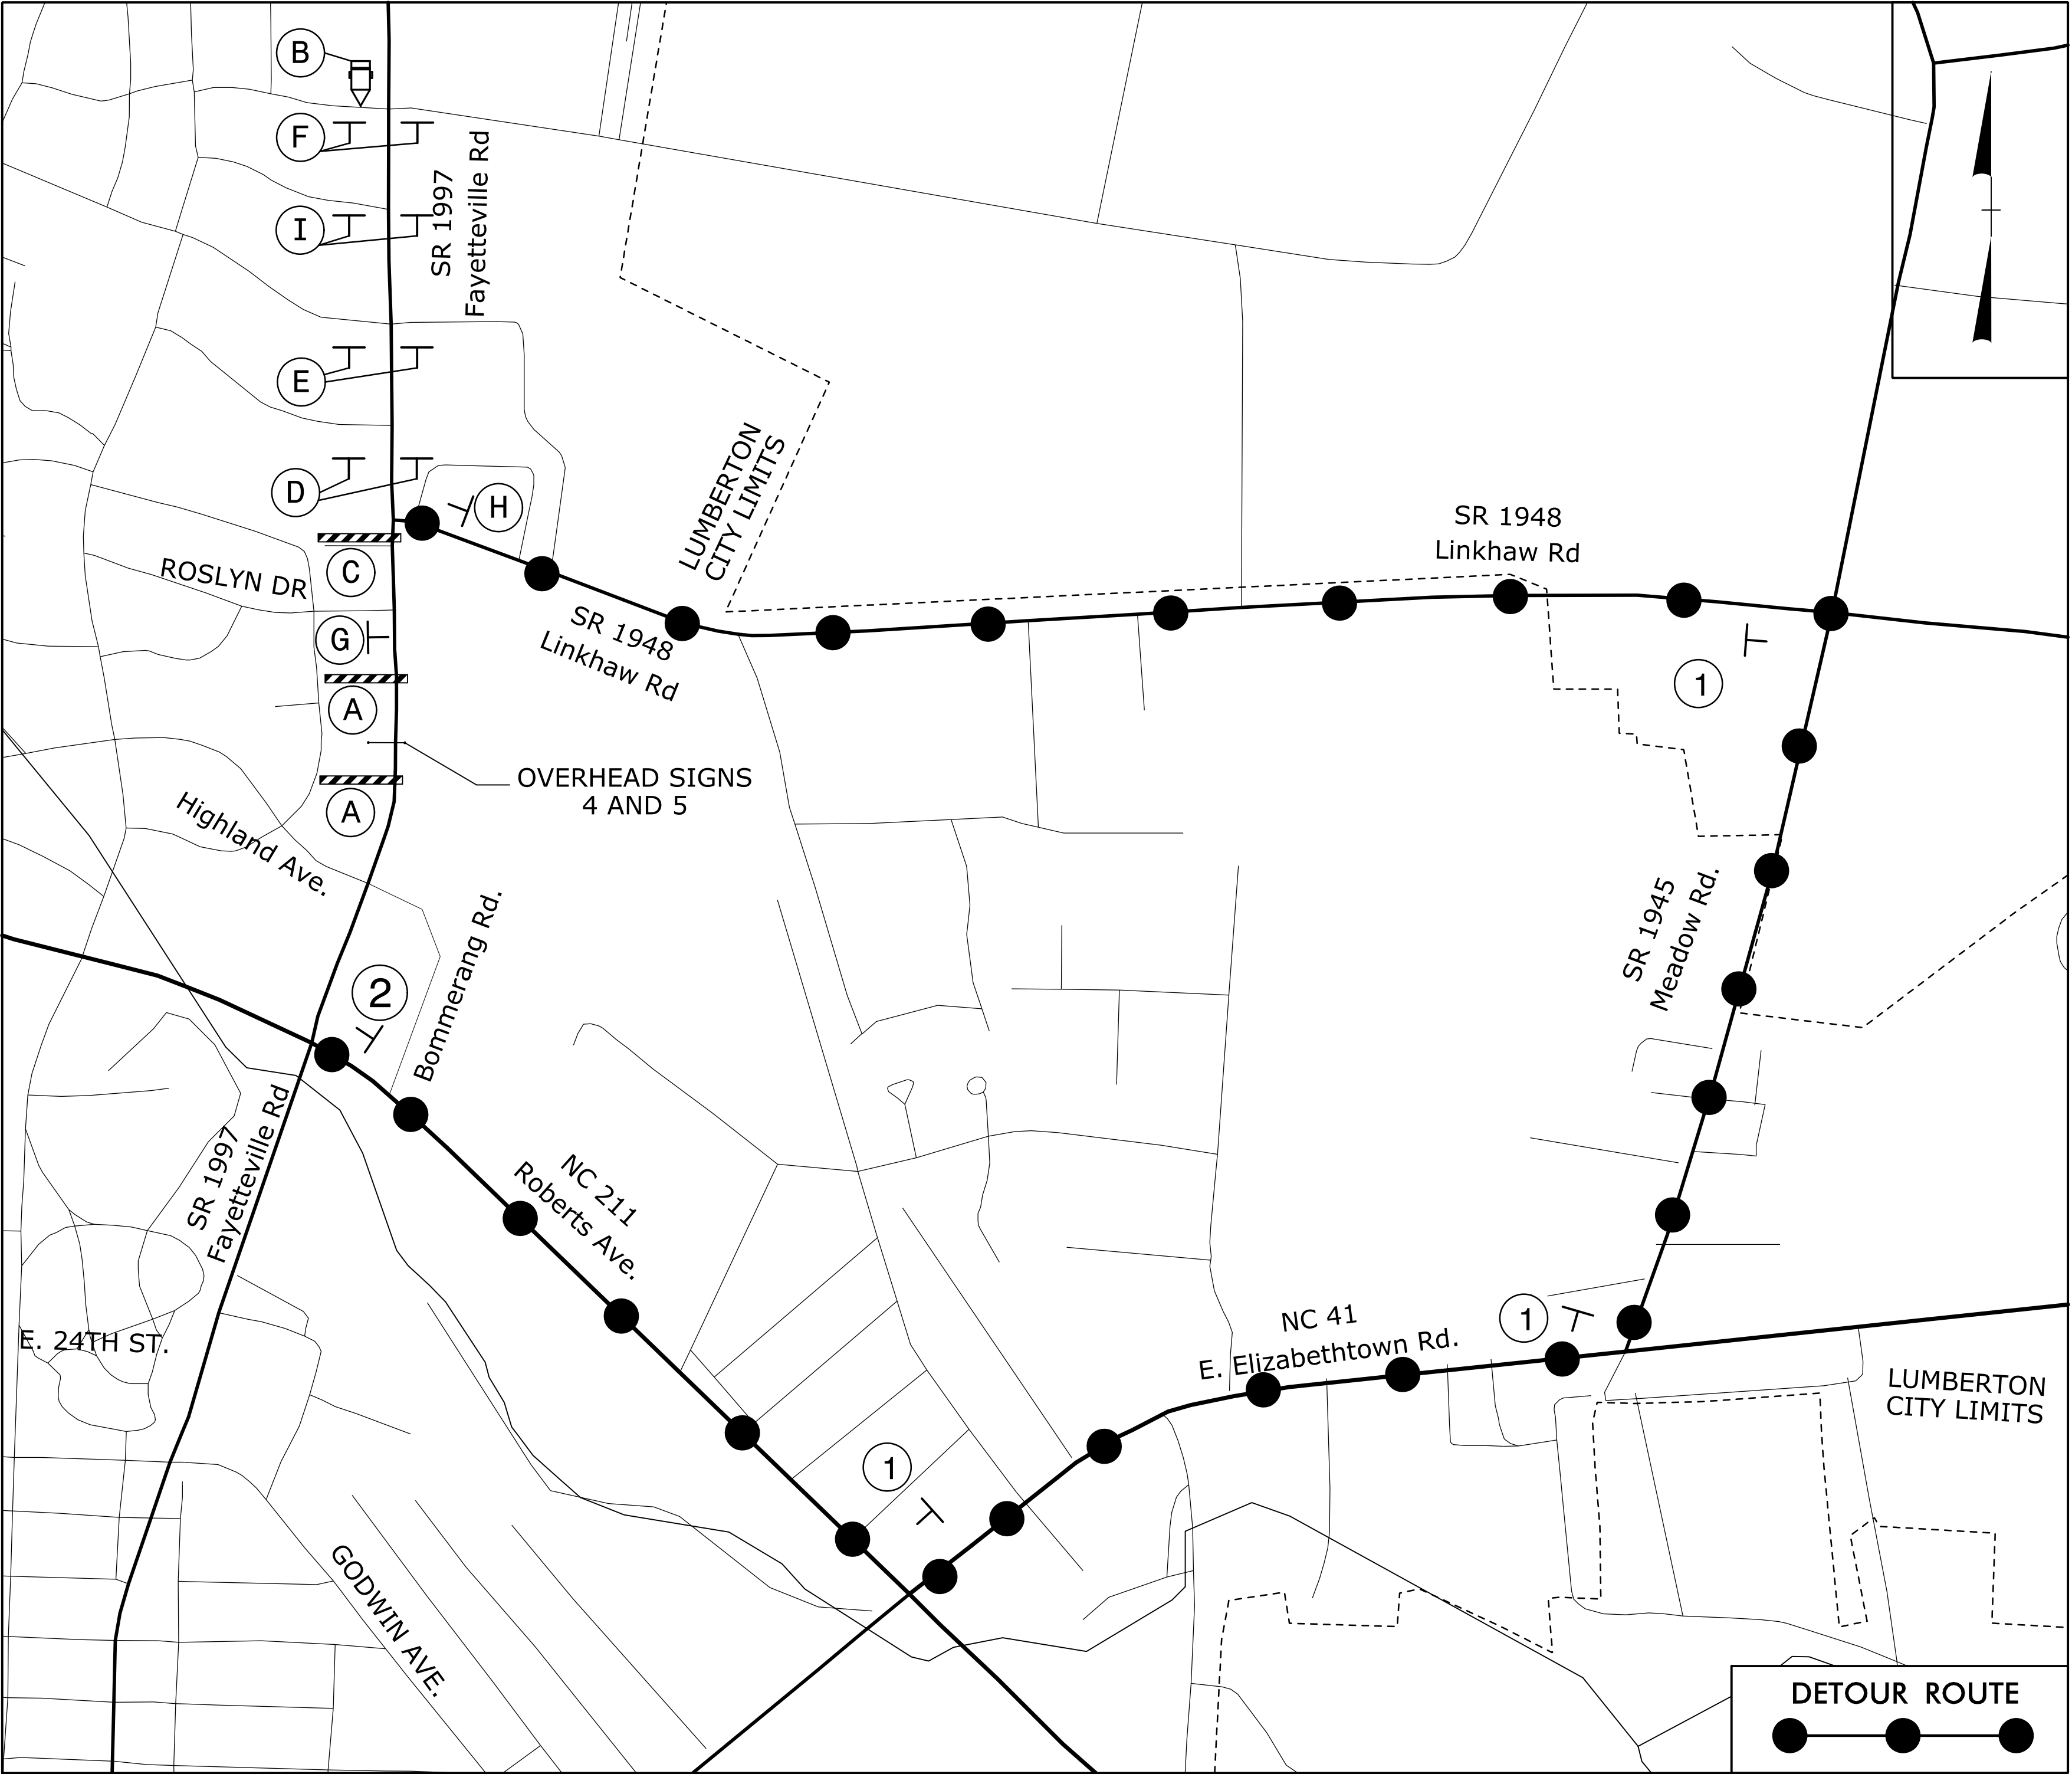

FAYETTEVILLE
RD

DETOUR

M4-8
24" X 12"

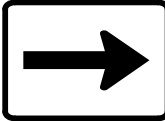

M6-1 R
21" X 15"

1

FAYETTEVILLE
RD


END
DETOUR

M4-8 A
24" X 18"

2

SEE SHEET TMP-30 FOR SPECIAL SIGN DESIGN

DOCUMENT NOT CONSIDERED FINAL
UNLESS ALL SIGNATURES COMPLETED

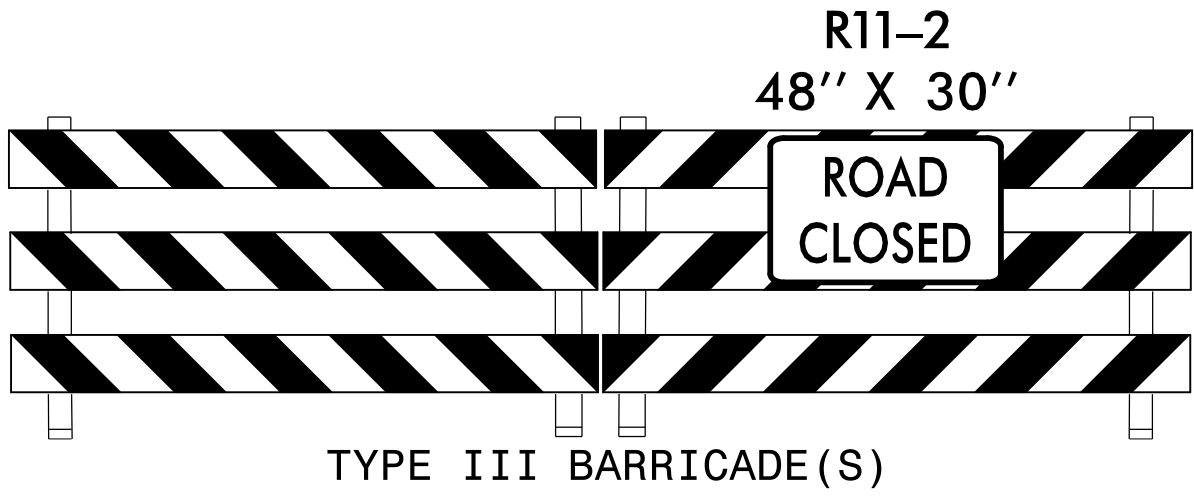


TYPE III BARRICADE (S)

A

MESSAGE NO. 1	MESSAGE NO. 2
ROAD CLOSED	FOLLOW POSTED
1 MILE	DETOUR


CHANGEABLE MESSAGE SIGN

B

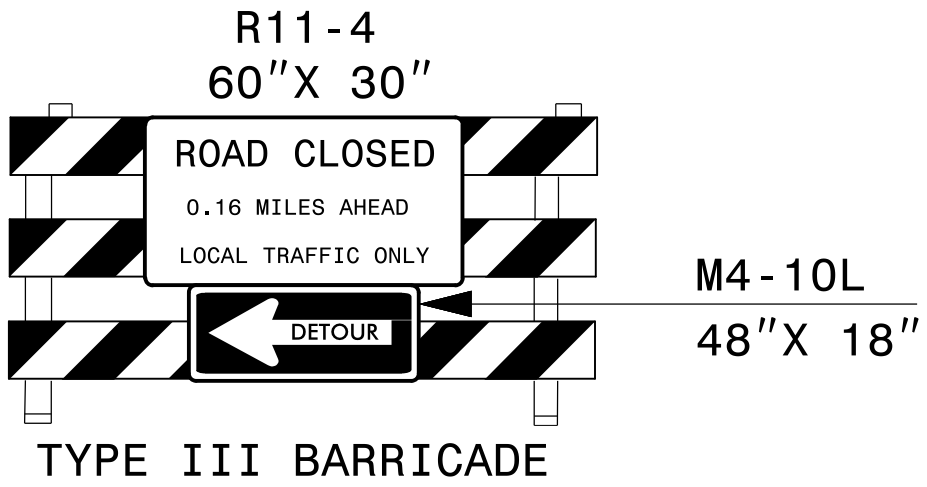


TYPE III BARRICADE

C

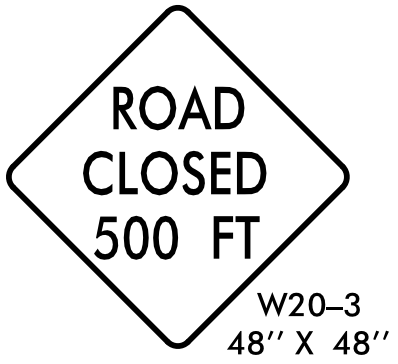


D

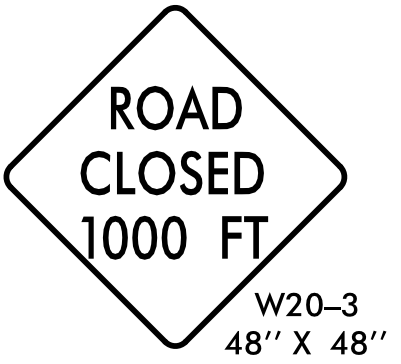

E




F

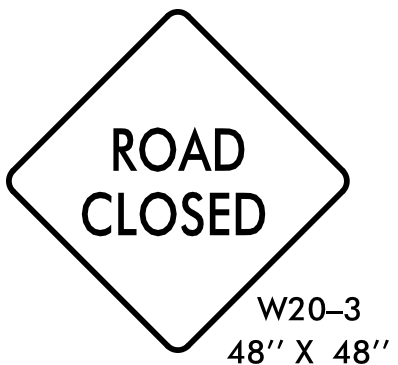


NEXT RIGHT

G

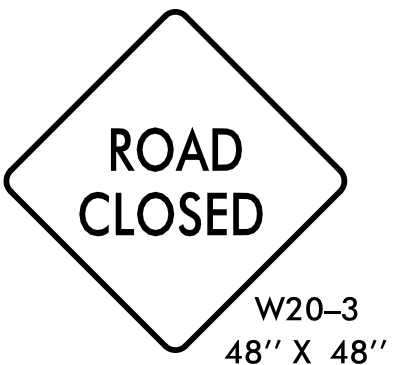



NEXT LEFT

H

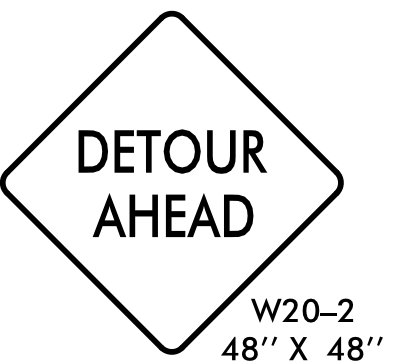

I

NOTE:
REFER TO ROADWAY STANDARD DRAWING 1101.03, SHEETS 1 AND 2 OF 9 FOR
GENERAL NOTES, AND SIGN DISTANCES.

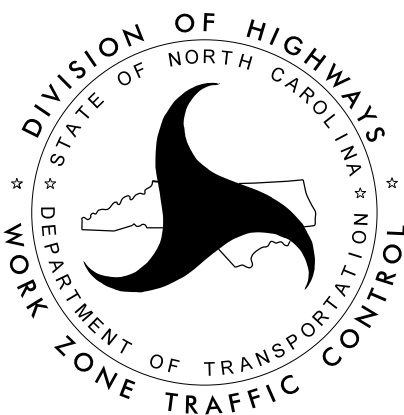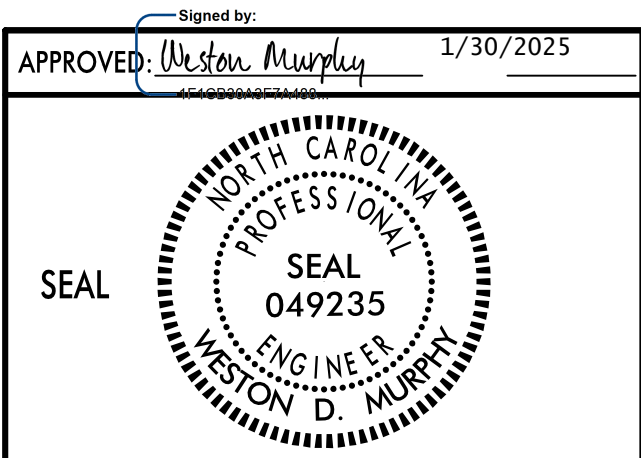

PHASE III
STEP 4 DETOUR
(FAYETTEVILLE RD.
SOUTHBOUND.)