
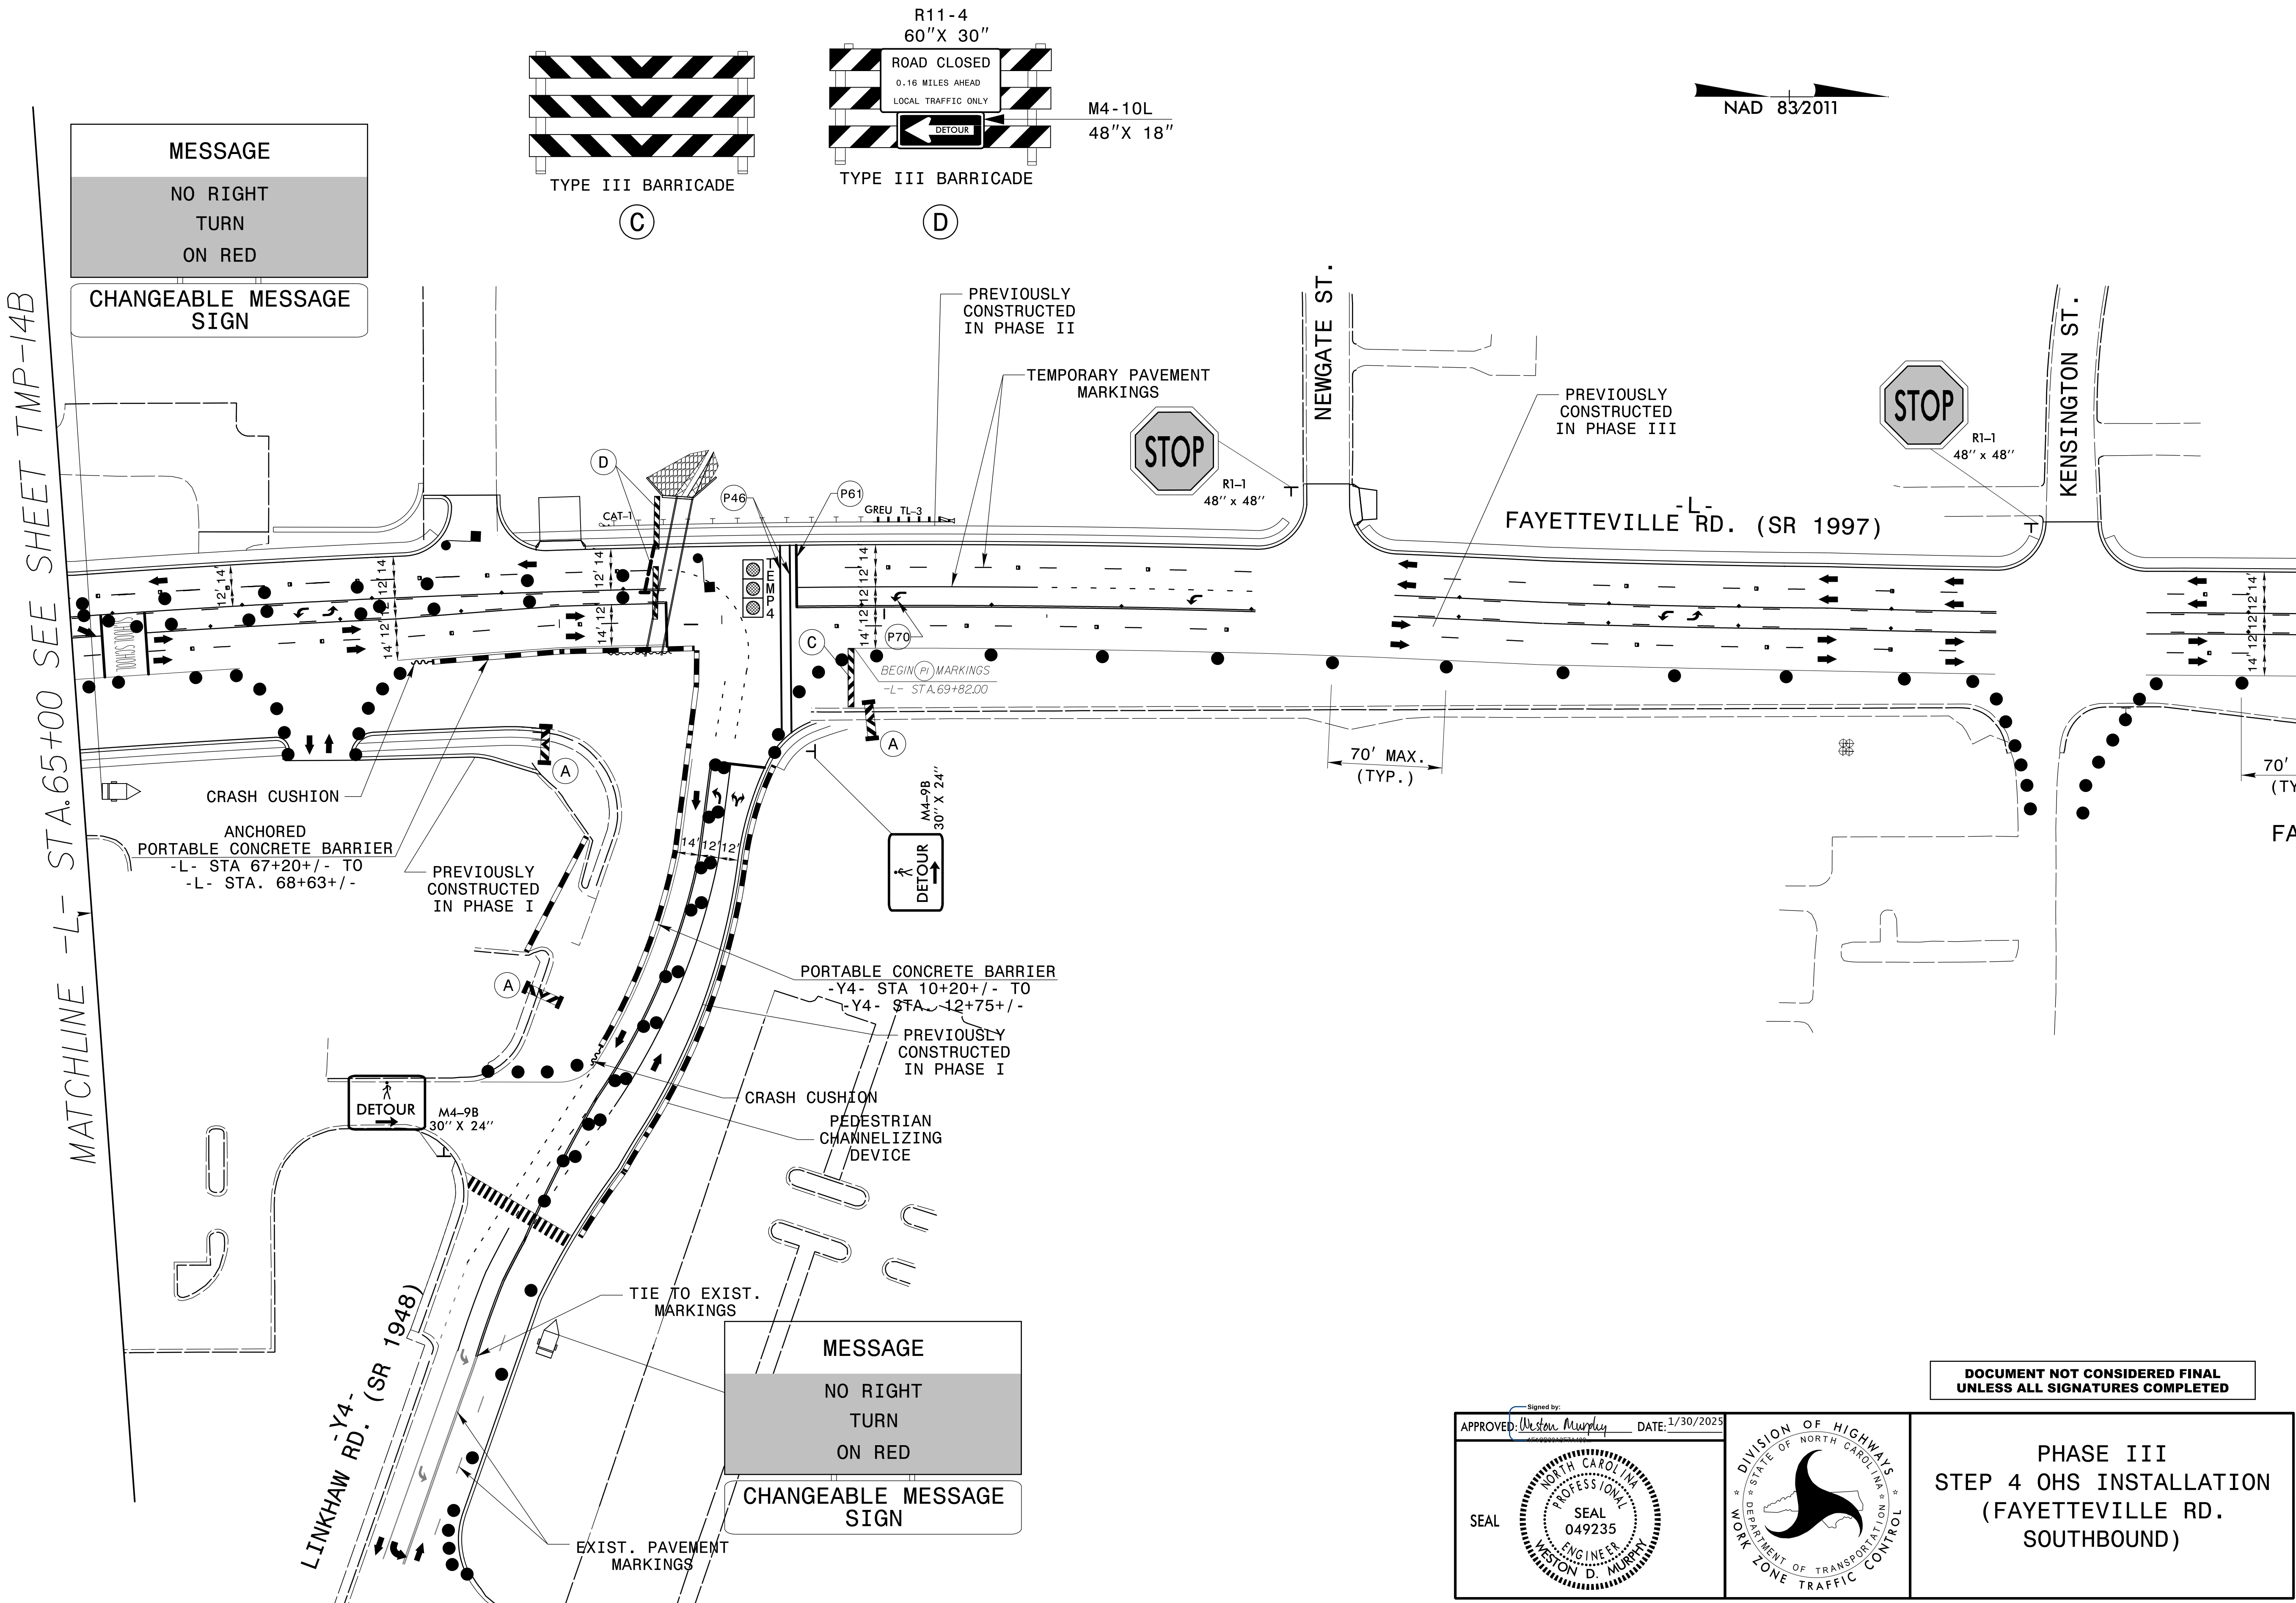


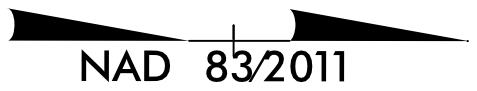

DOCUMENT NOT CONSIDERED FINAL
UNLESS ALL SIGNATURES COMPLETED

APPROVED: Weston Murphy DATE: 1/30/2025

SEAL

NORTH CAROLINA
PROFESSIONAL
ENGINEER
SEAL
049235
WESTON D. MURPHY



PHASE III
STEP 4 OHS INSTALLATION
(FAYETTEVILLE RD.
SOUTHBOUND)