
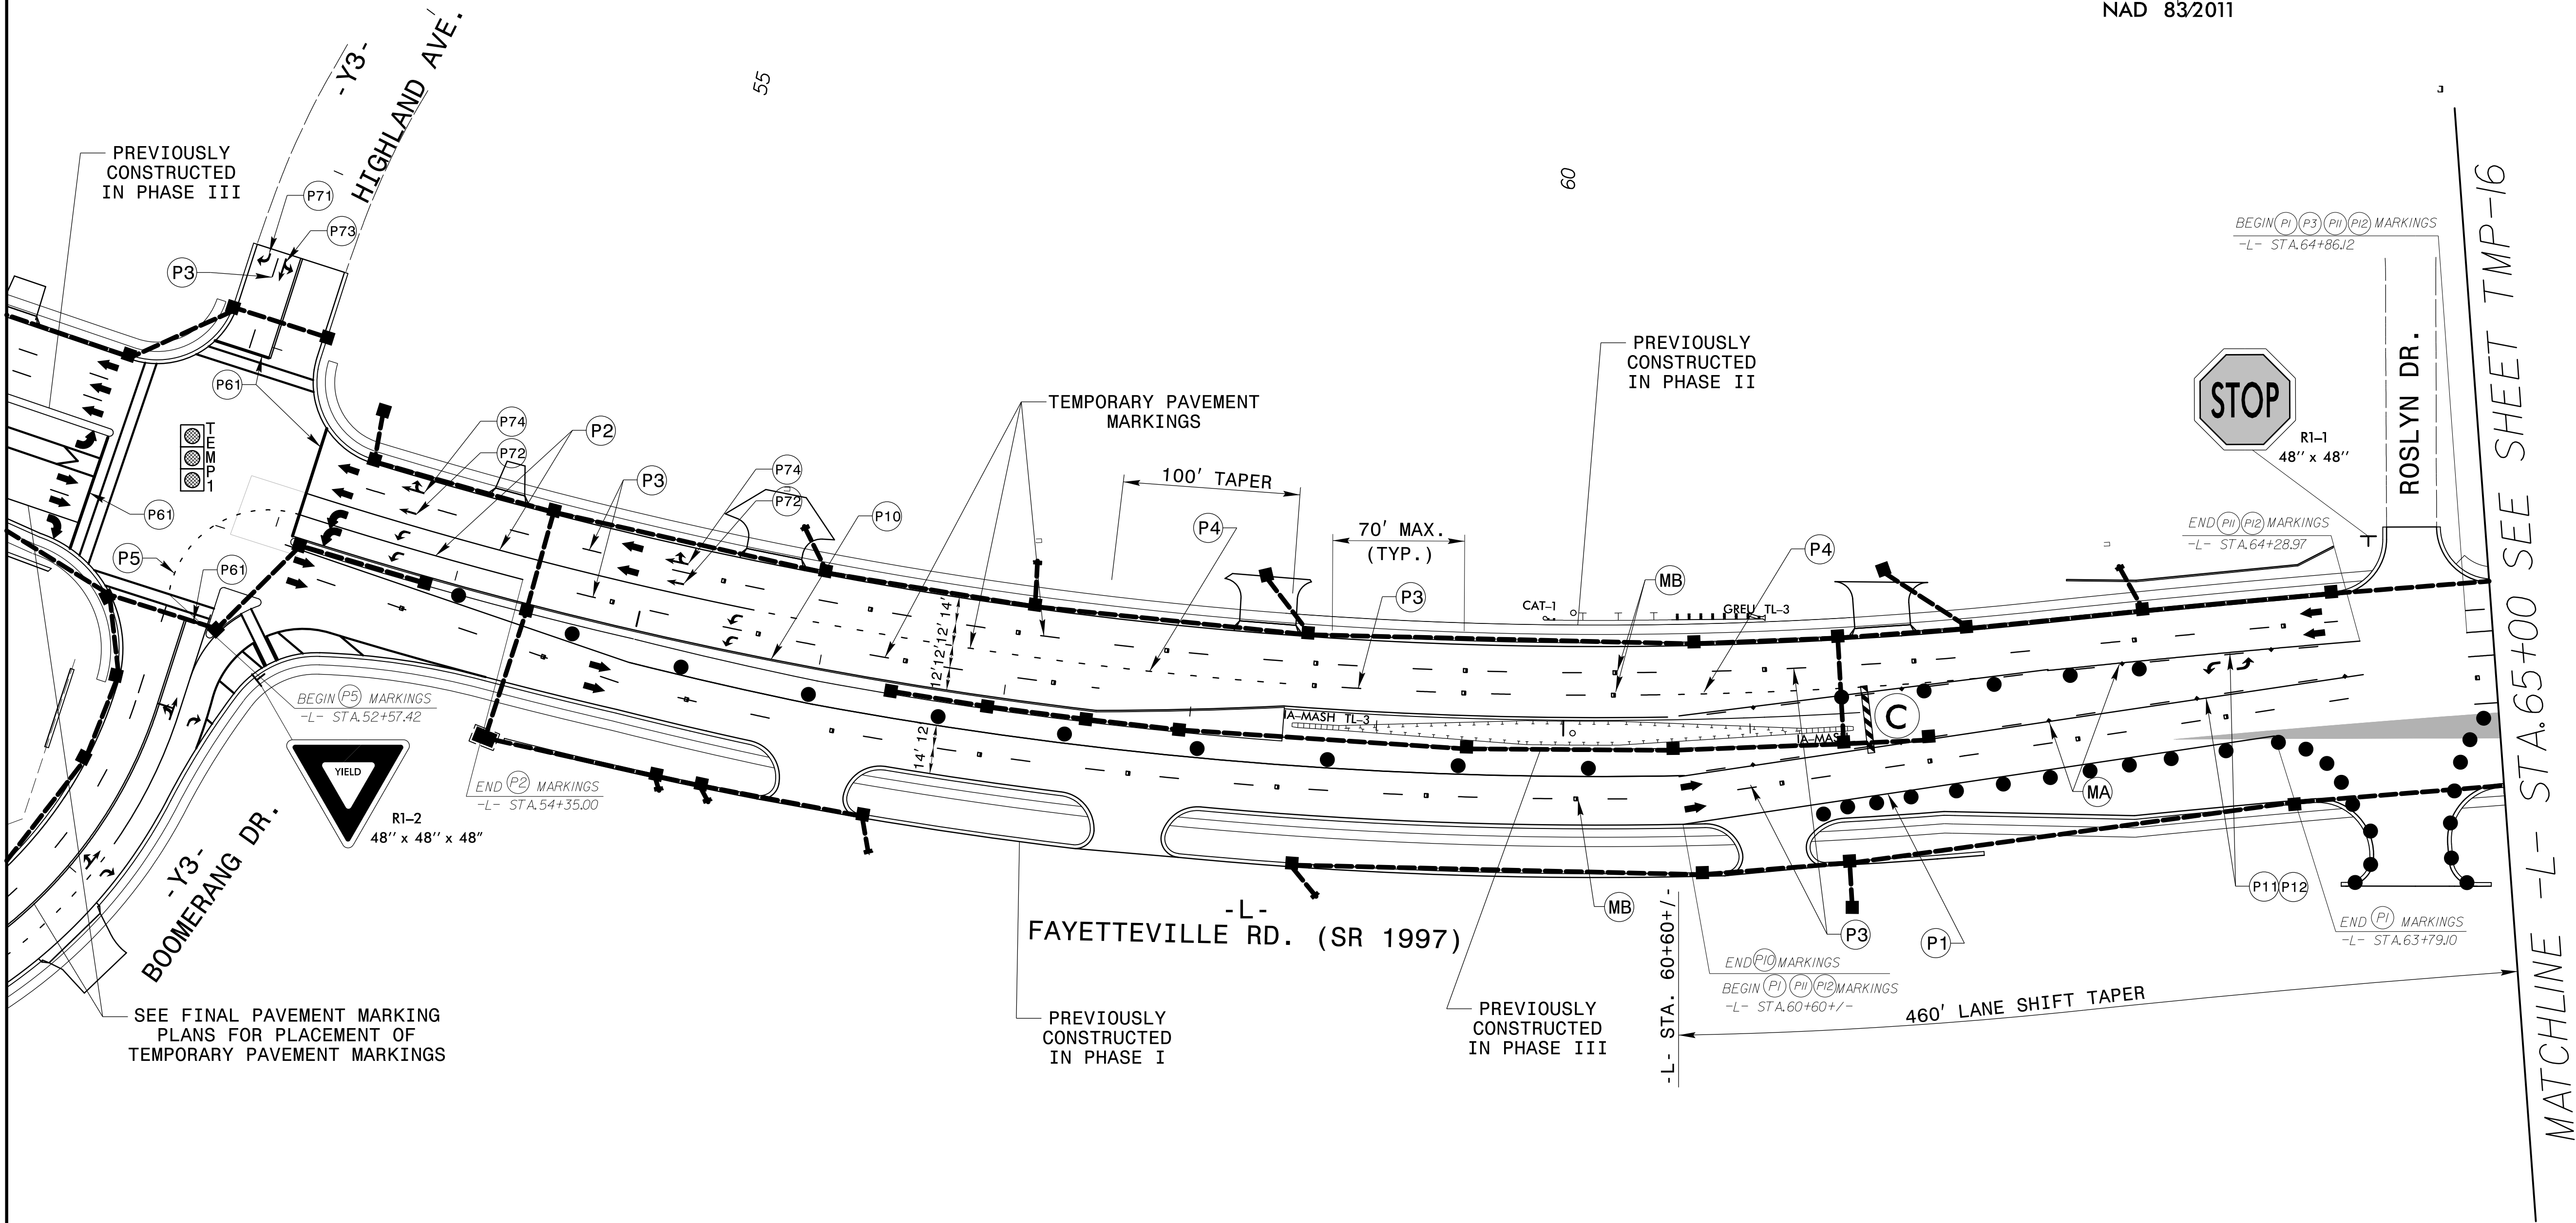


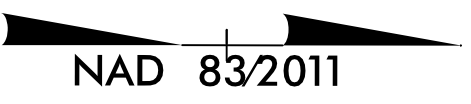


C

DOCUMENT NOT CONSIDERED FINAL
UNLESS ALL SIGNATURES COMPLETED

APPROVED: W. Stan Murphy DATE: 2/10/2025

SEAL

NORTH CAROLINA
PROFESSIONAL
SEAL
049235
ENGINEER
W. STAN MURPHY

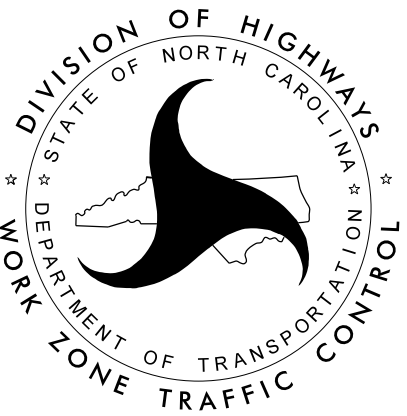

TEMPORARY TRAFFIC
CONTROL PHASE IV DETAIL
STEP 1