



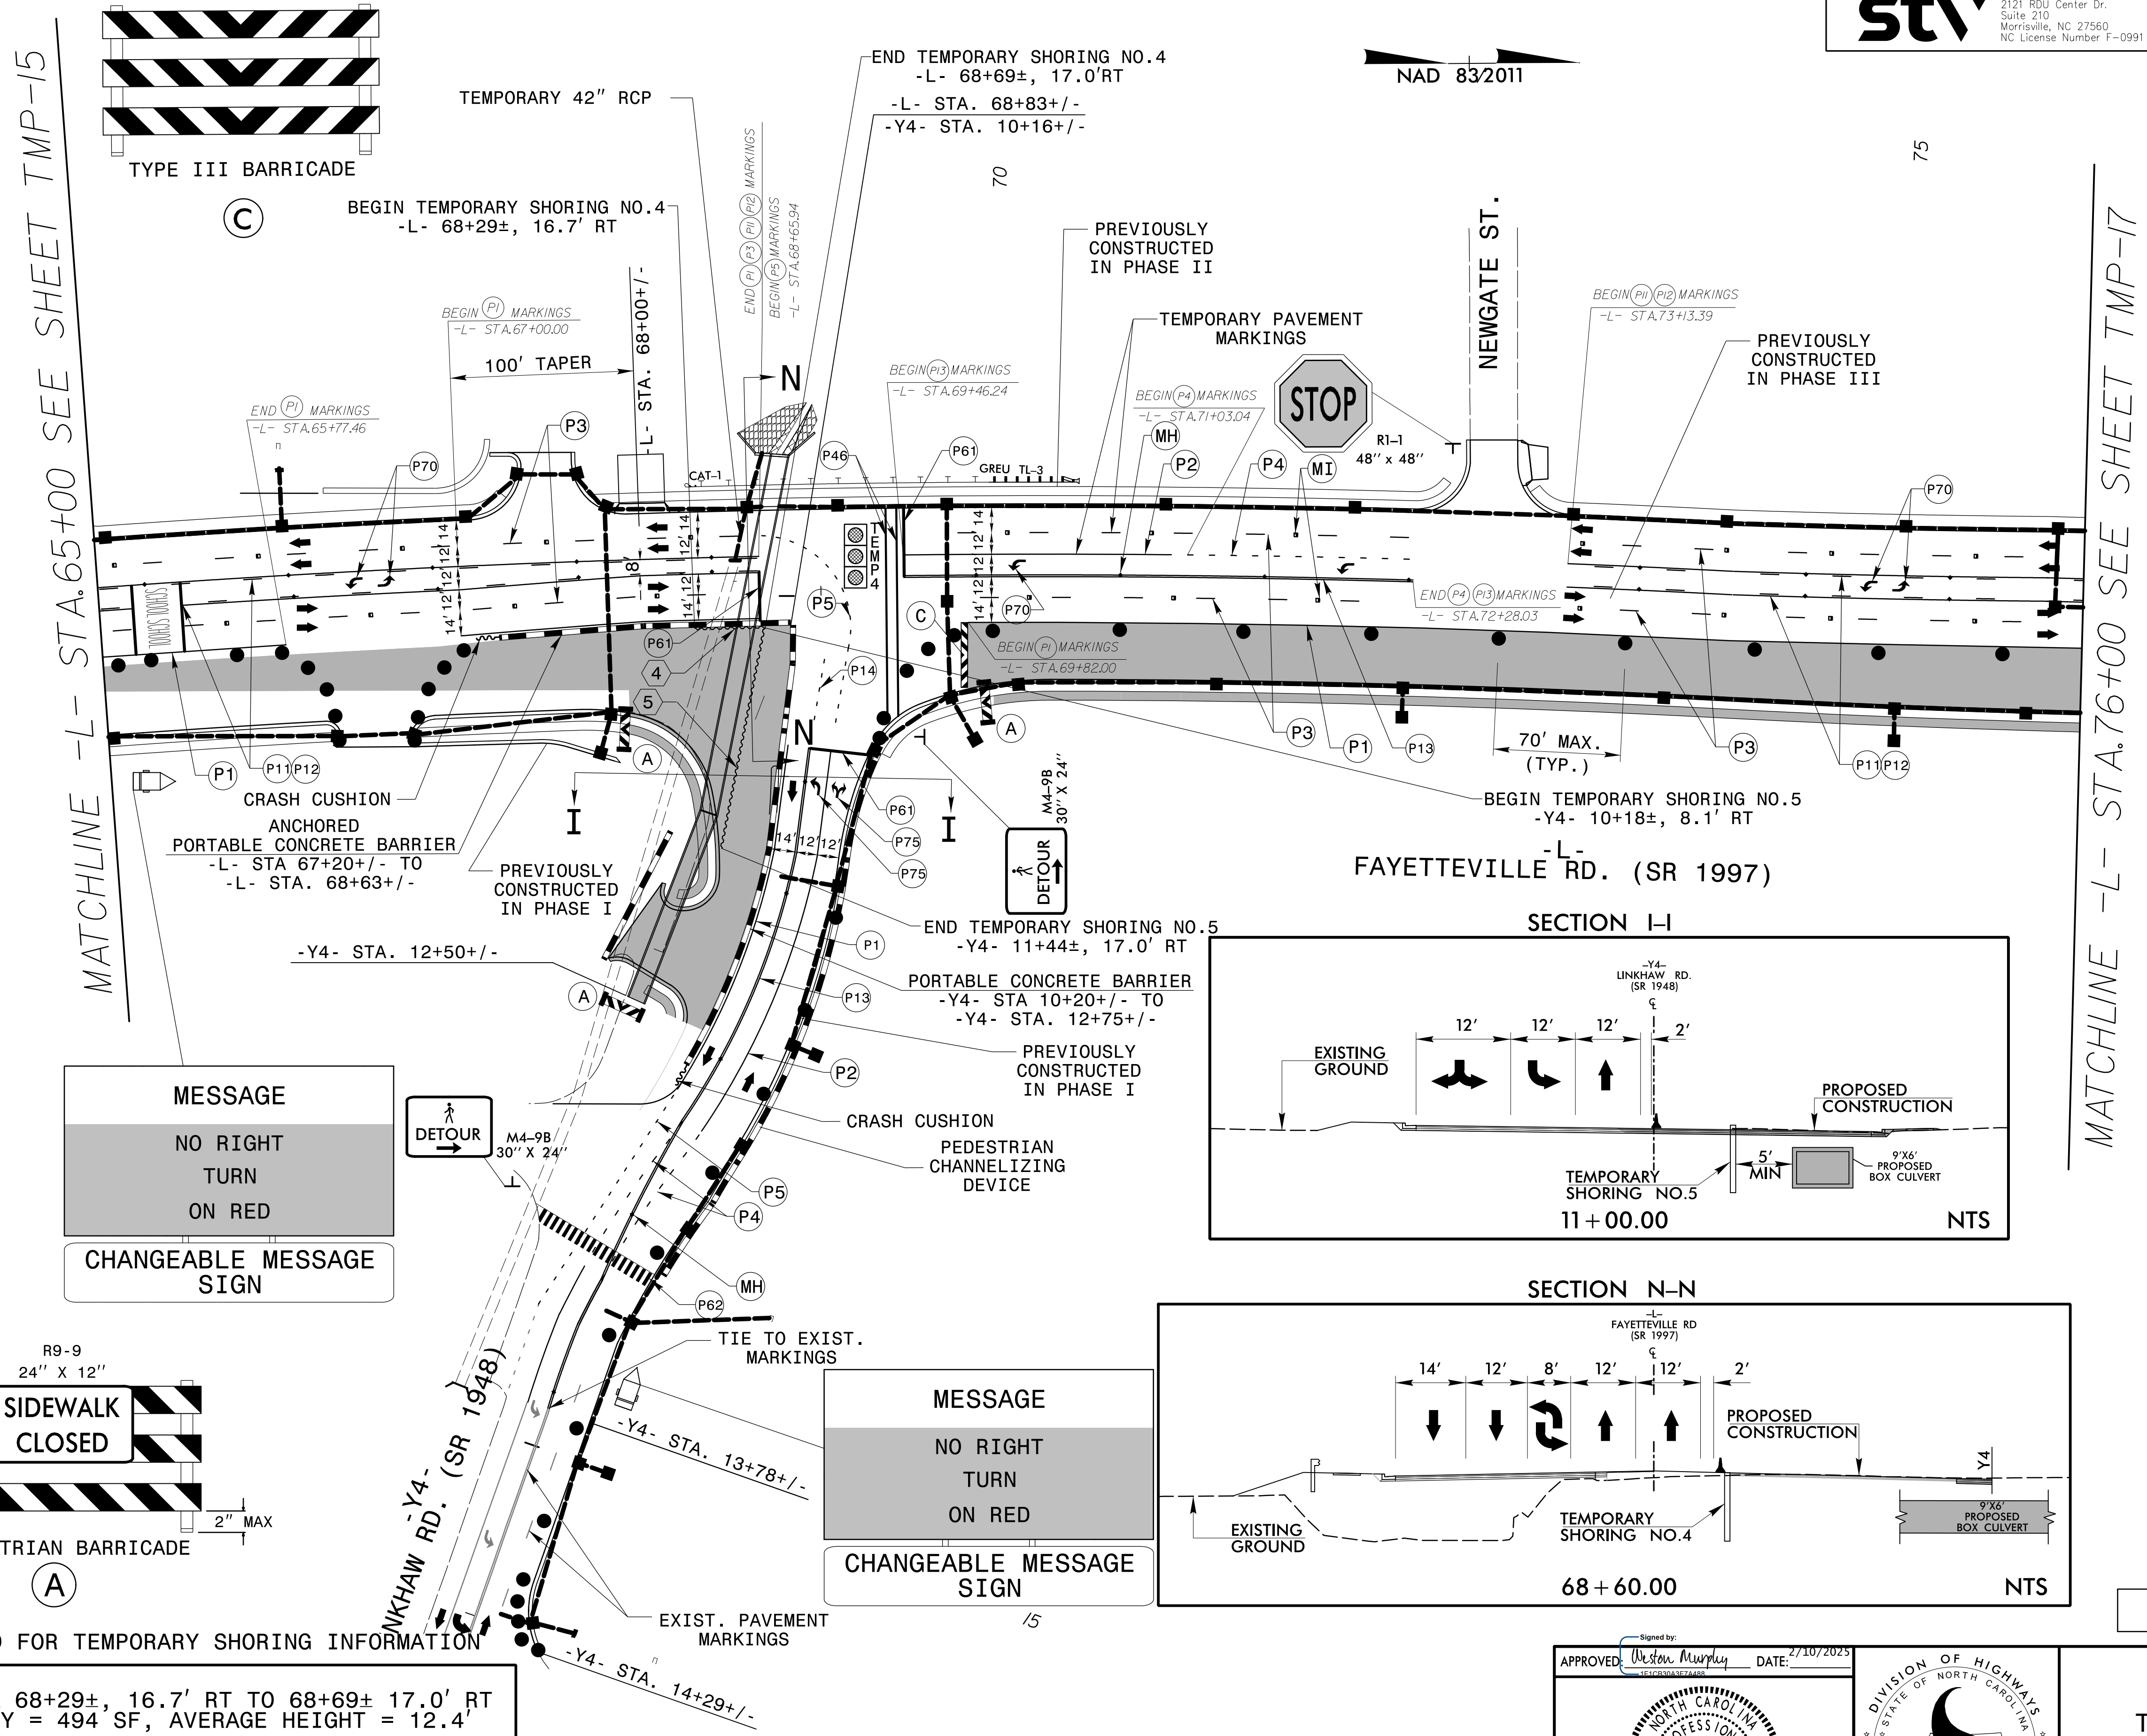


MESSAGE
NO RIGHT
TURN
ON RED
CHANGEABLE MESSAGE
SIGN

R9-9
24" X 12"
SIDEWALK
CLOSED
PEDESTRIAN BARRICADE
2" MAX


MESSAGE
NO RIGHT
TURN
ON RED
CHANGEABLE MESSAGE
SIGN

- SEE TMP-1D FOR TEMPORARY SHORING INFORMATION
- ④ -L- STA 68+29±, 16.7' RT TO 68+69± 17.0' RT
QUANTITY = 494 SF, AVERAGE HEIGHT = 12.4'
 - ⑤ -Y4- STA 10+18±, 21.9' RT TO 11+44± 17.0' RT
QUANTITY = 1481 SF, AVERAGE HEIGHT = 11.8'

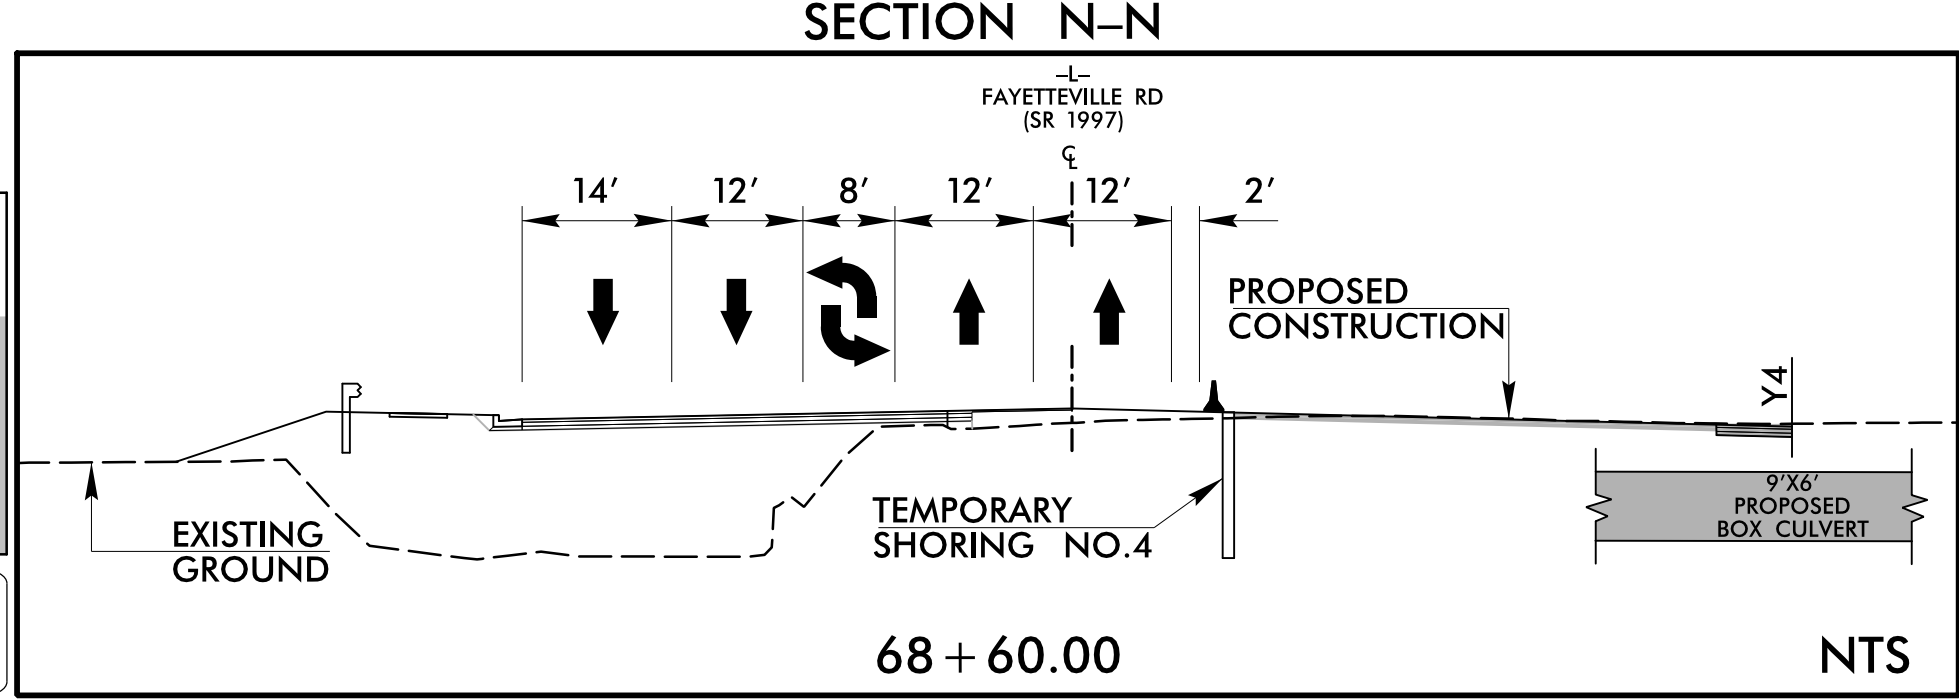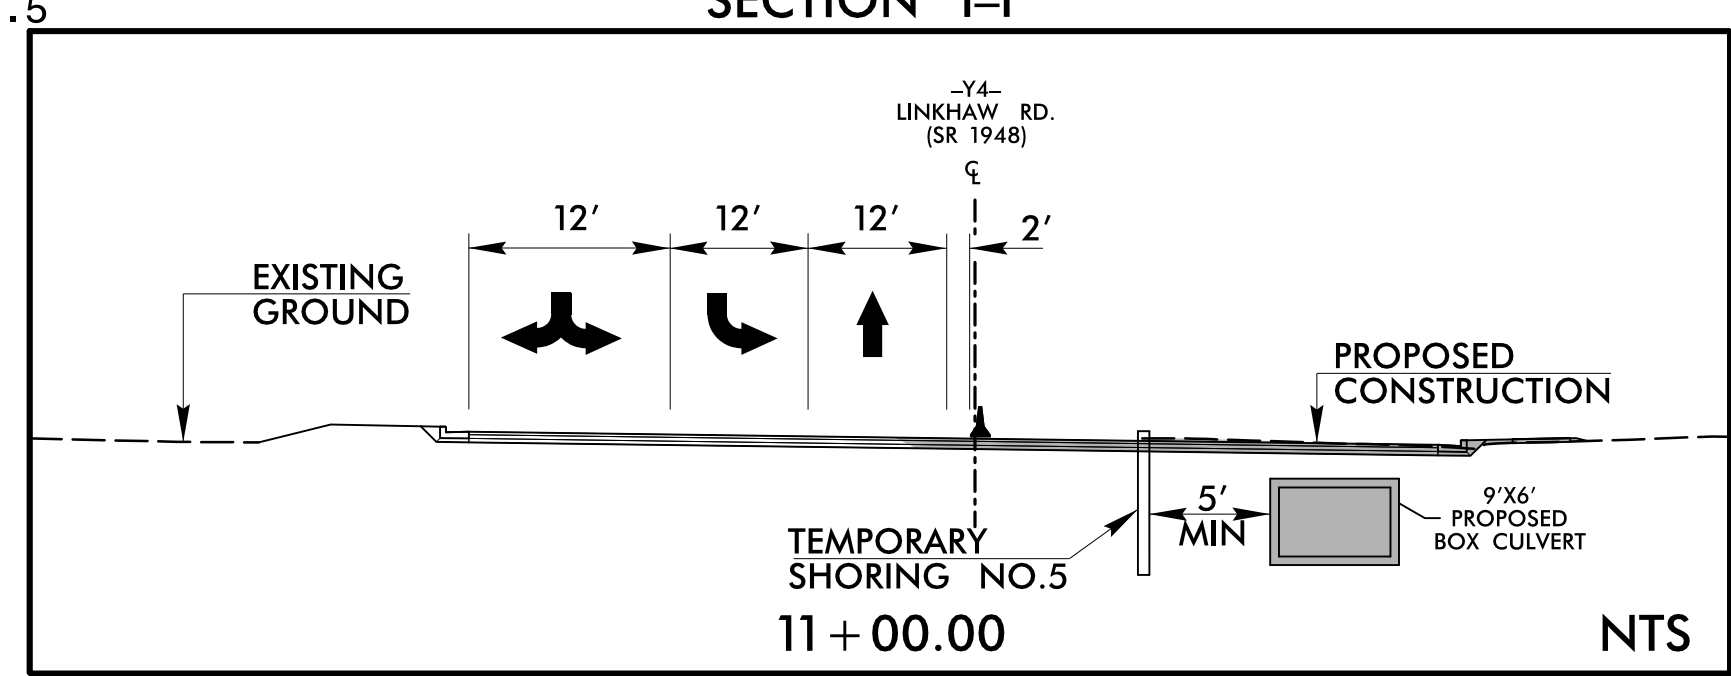

DOCUMENT NOT CONSIDERED FINAL
UNLESS ALL SIGNATURES COMPLETED

APPROVED: *Weston Murphy* DATE: 2/10/2025
SEAL
NORTH CAROLINA
PROFESSIONAL
ENGINEER
SEAL
049235
WESTON D. MURPHY

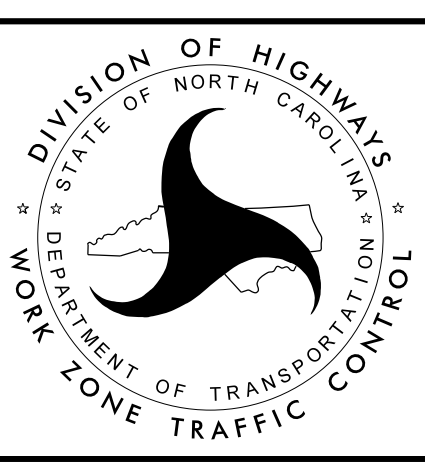

TEMPORARY TRAFFIC
CONTROL PHASE IV DETAIL
STEP 1

2/10/2025
K:\TrafficControl\TCP\Sheets\U-5797_TCP_TMP-16_phase 4-1.dgn
MURPHYWD