

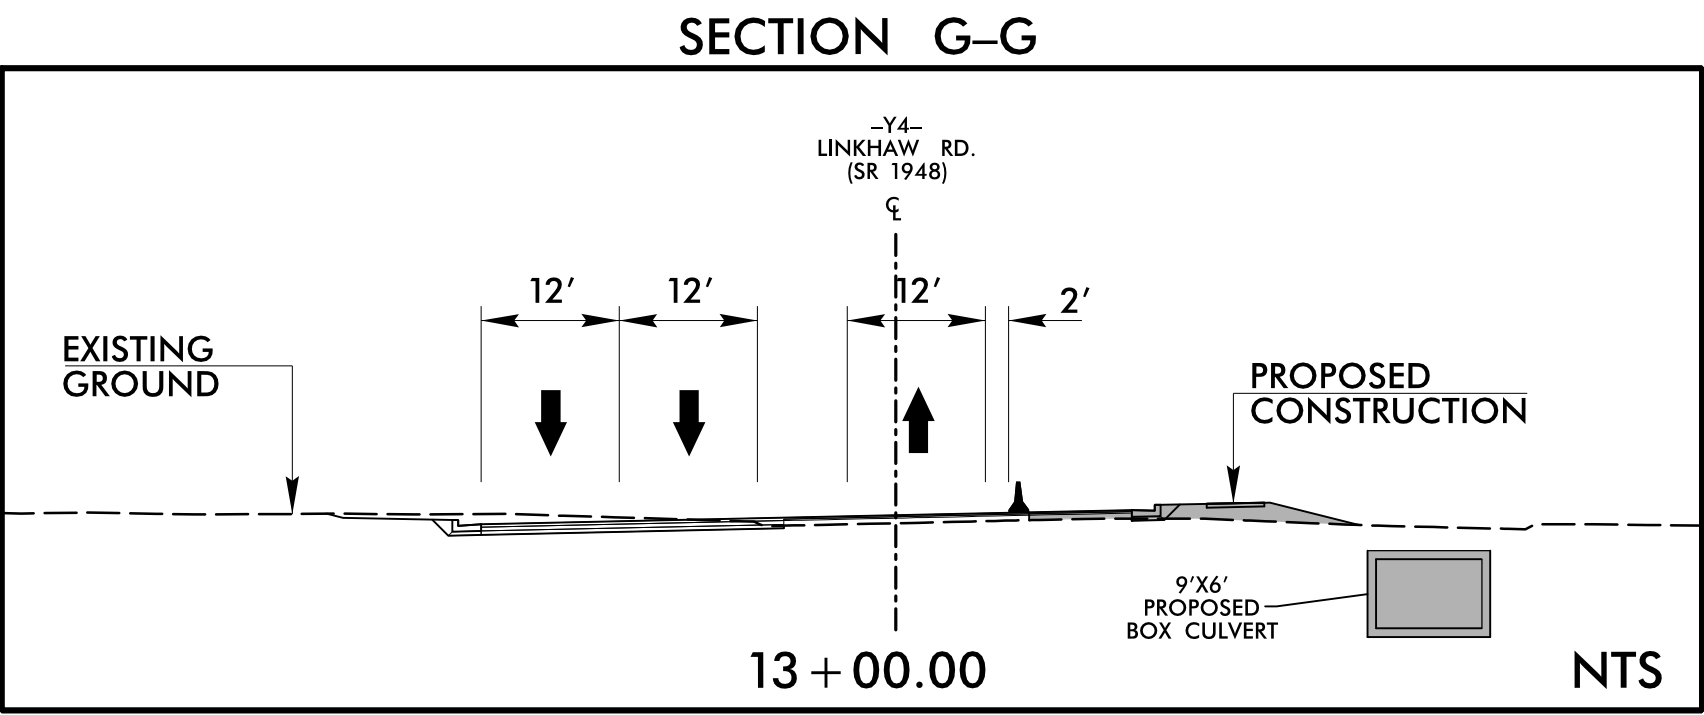
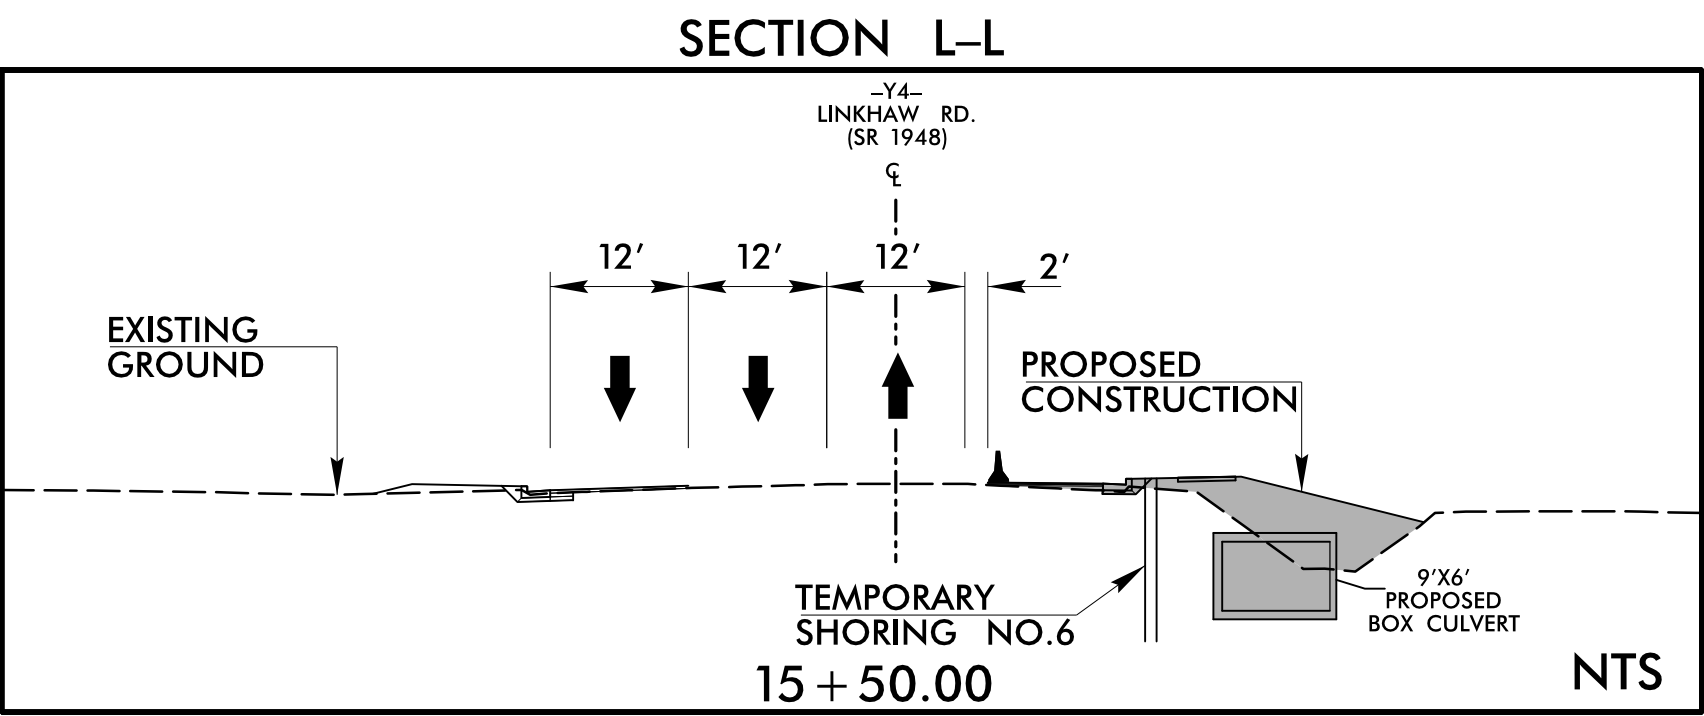
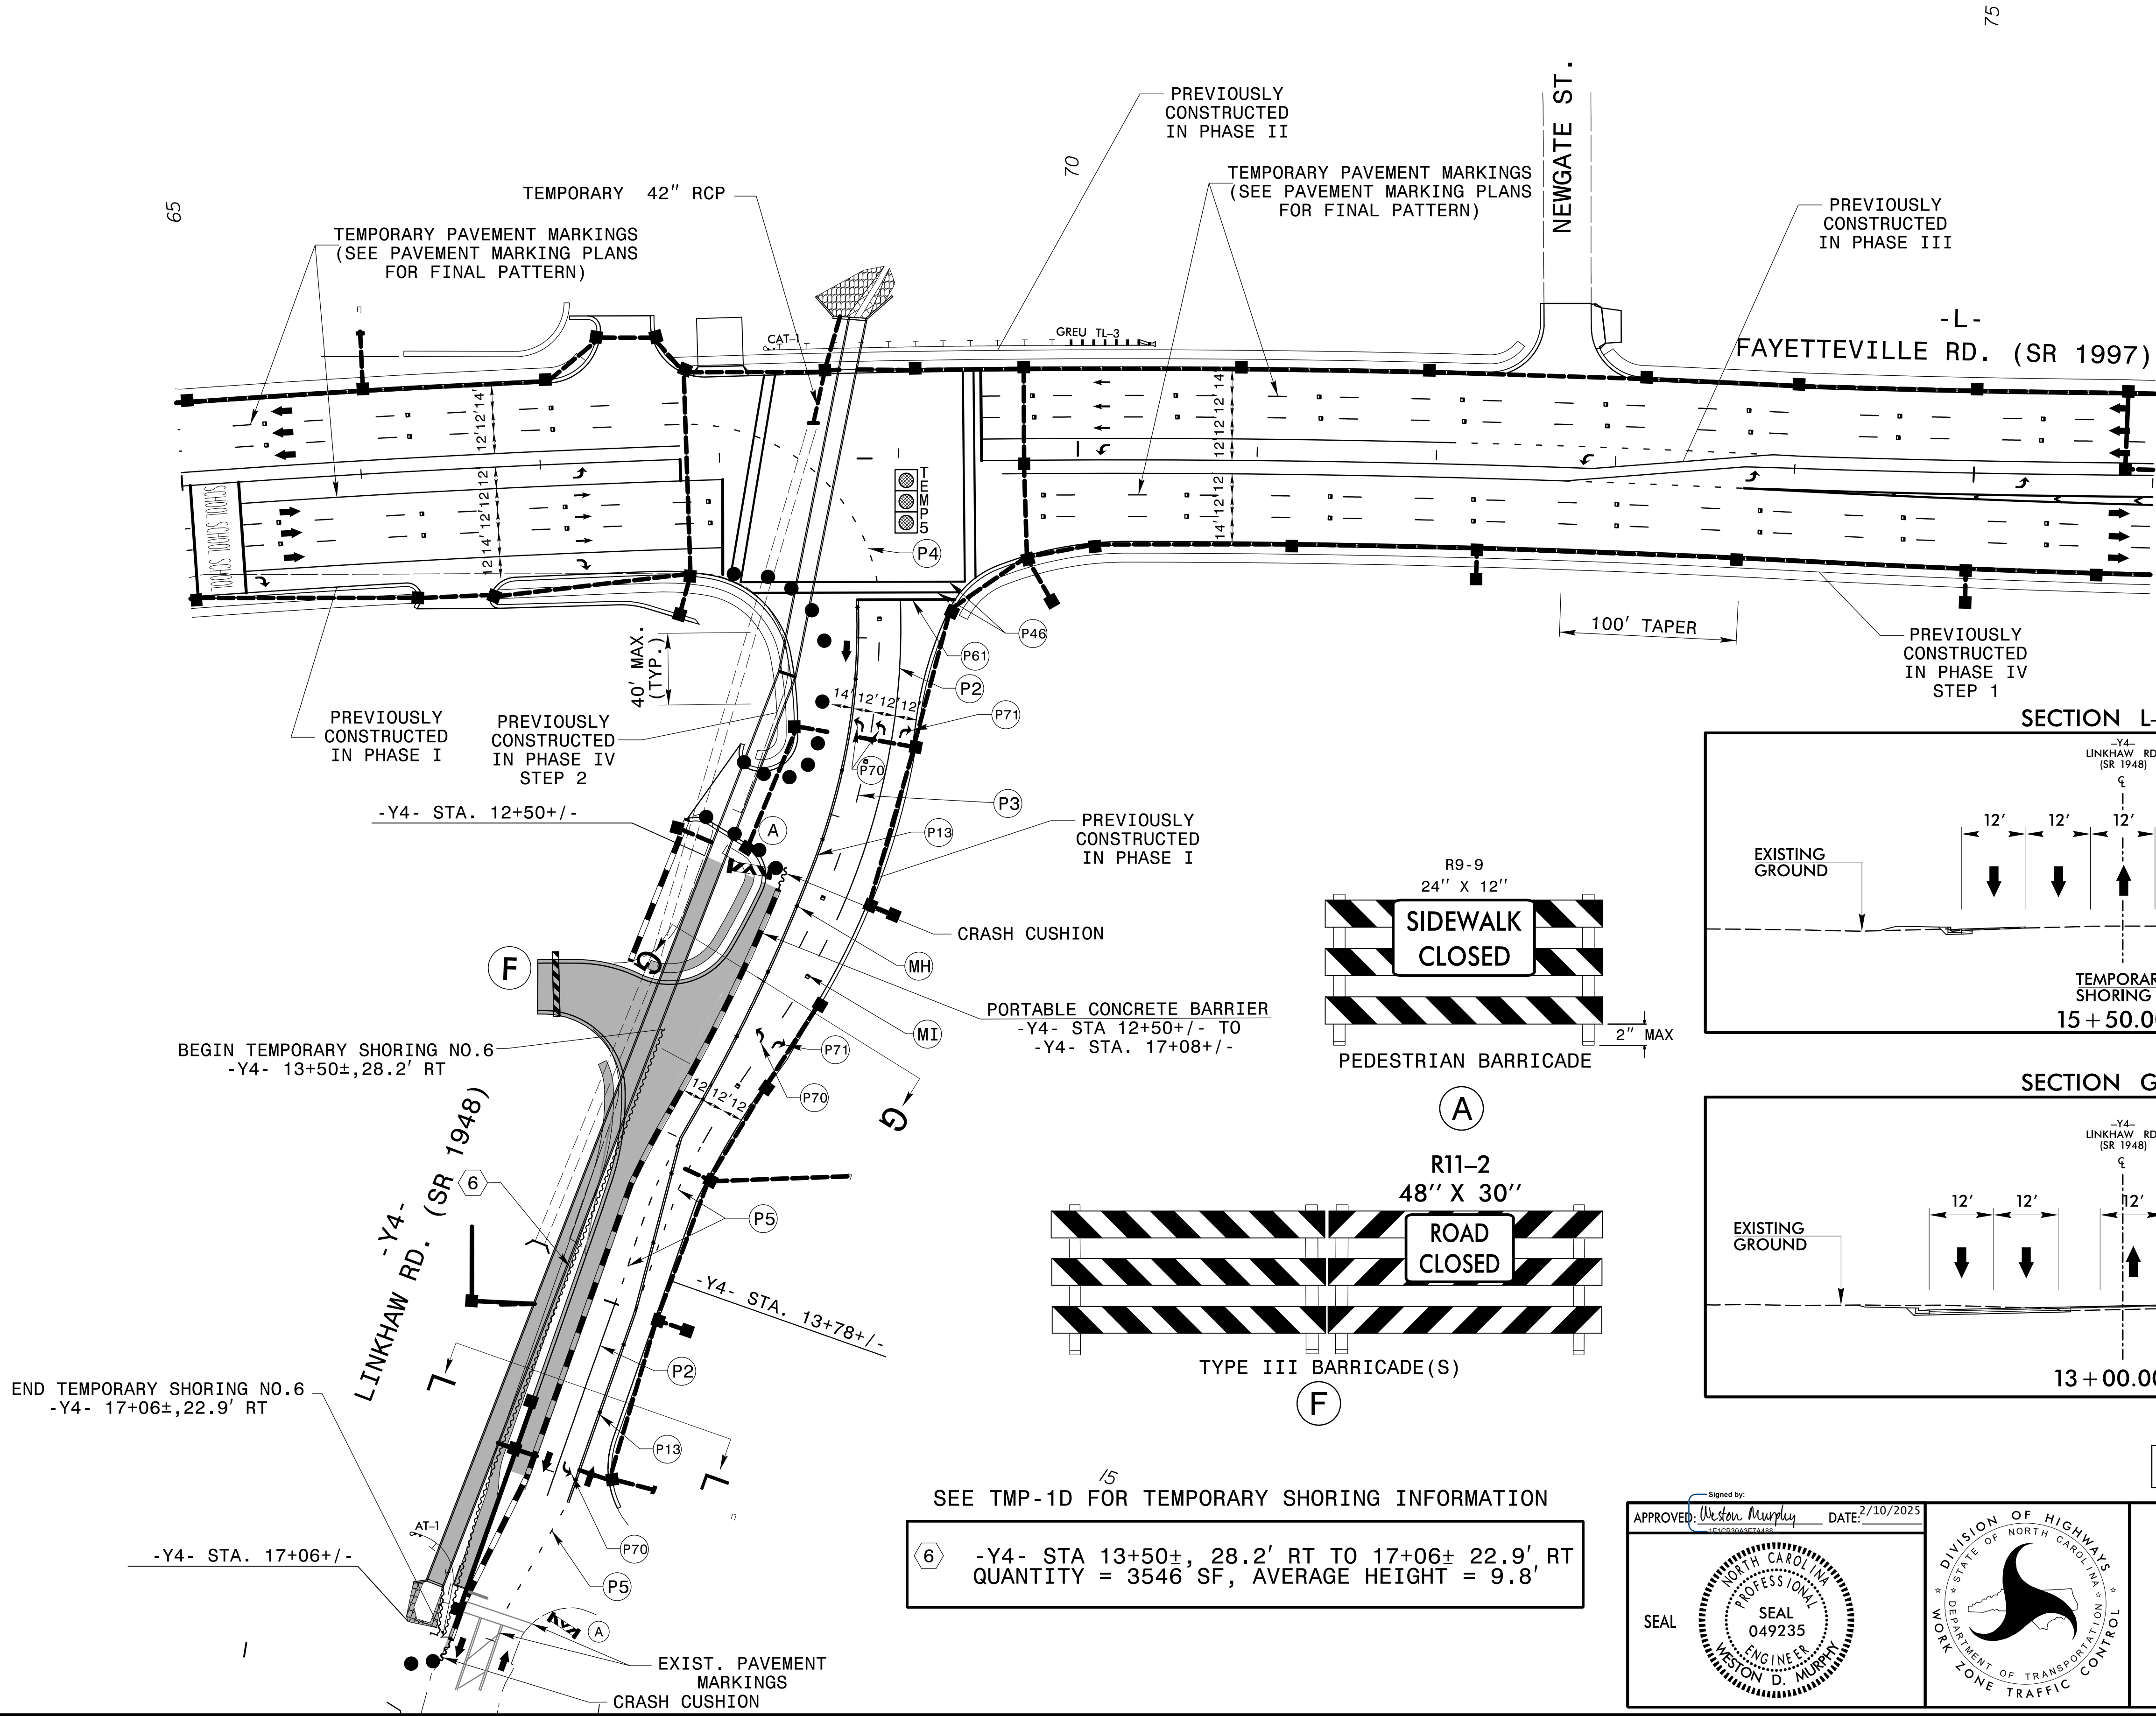
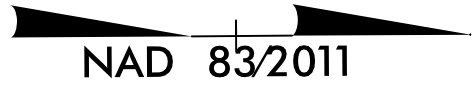


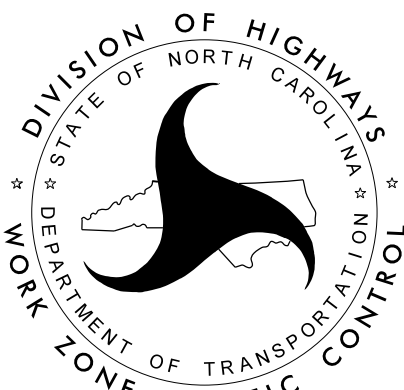

SEE TMP-1D FOR TEMPORARY SHORING INFORMATION

6 -Y4- STA 13+50±, 28.2' RT TO 17+06± 22.9' RT
QUANTITY = 3546 SF, AVERAGE HEIGHT = 9.8'

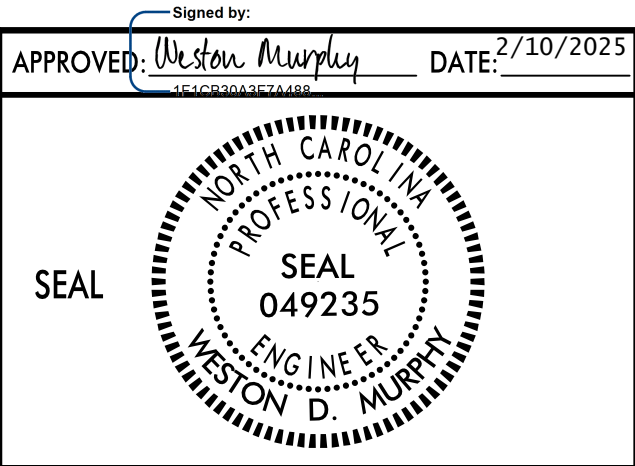

DOCUMENT NOT CONSIDERED FINAL
UNLESS ALL SIGNATURES COMPLETED

TEMPORARY TRAFFIC
CONTROL PHASE IV DETAIL
STEP 2