
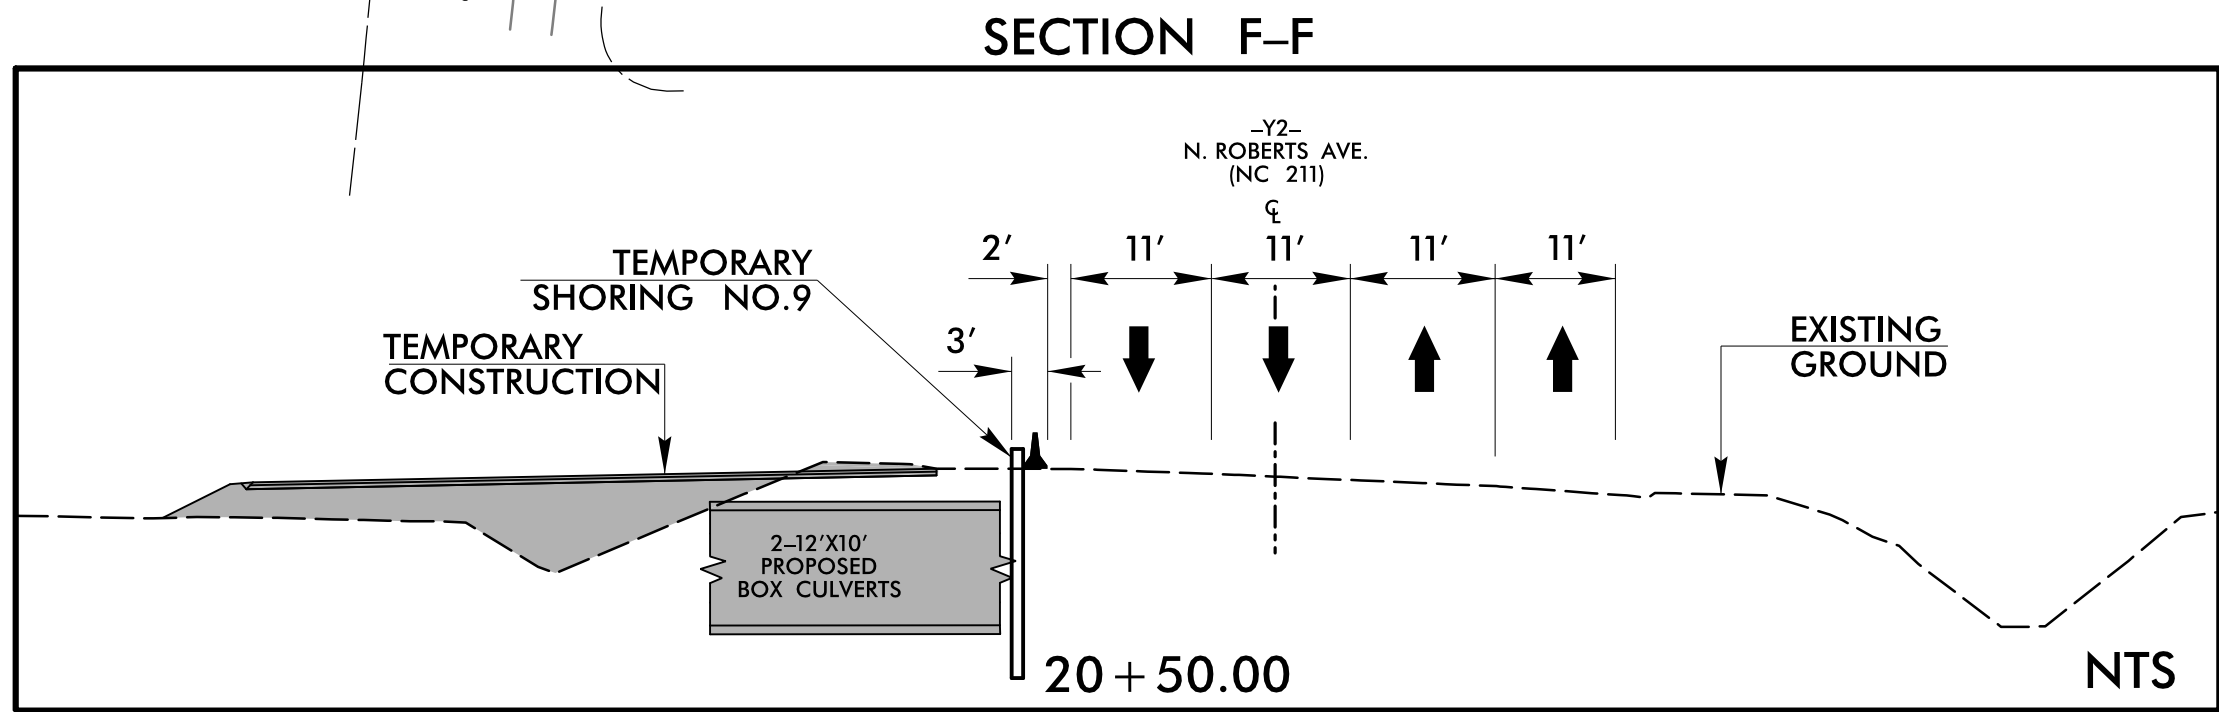


SEE ROADWAY PLAN SHEET 2B-4 FOR TEMPORARY WIDENING DETAIL



stv STV Engineers, Inc.
2121 RDU Center Dr.
Suite 210
Morrisville, NC 27560
NC License Number F-0991

PROJ. REFERENCE NO.	SHEET NO.
U-5797	TMP-19

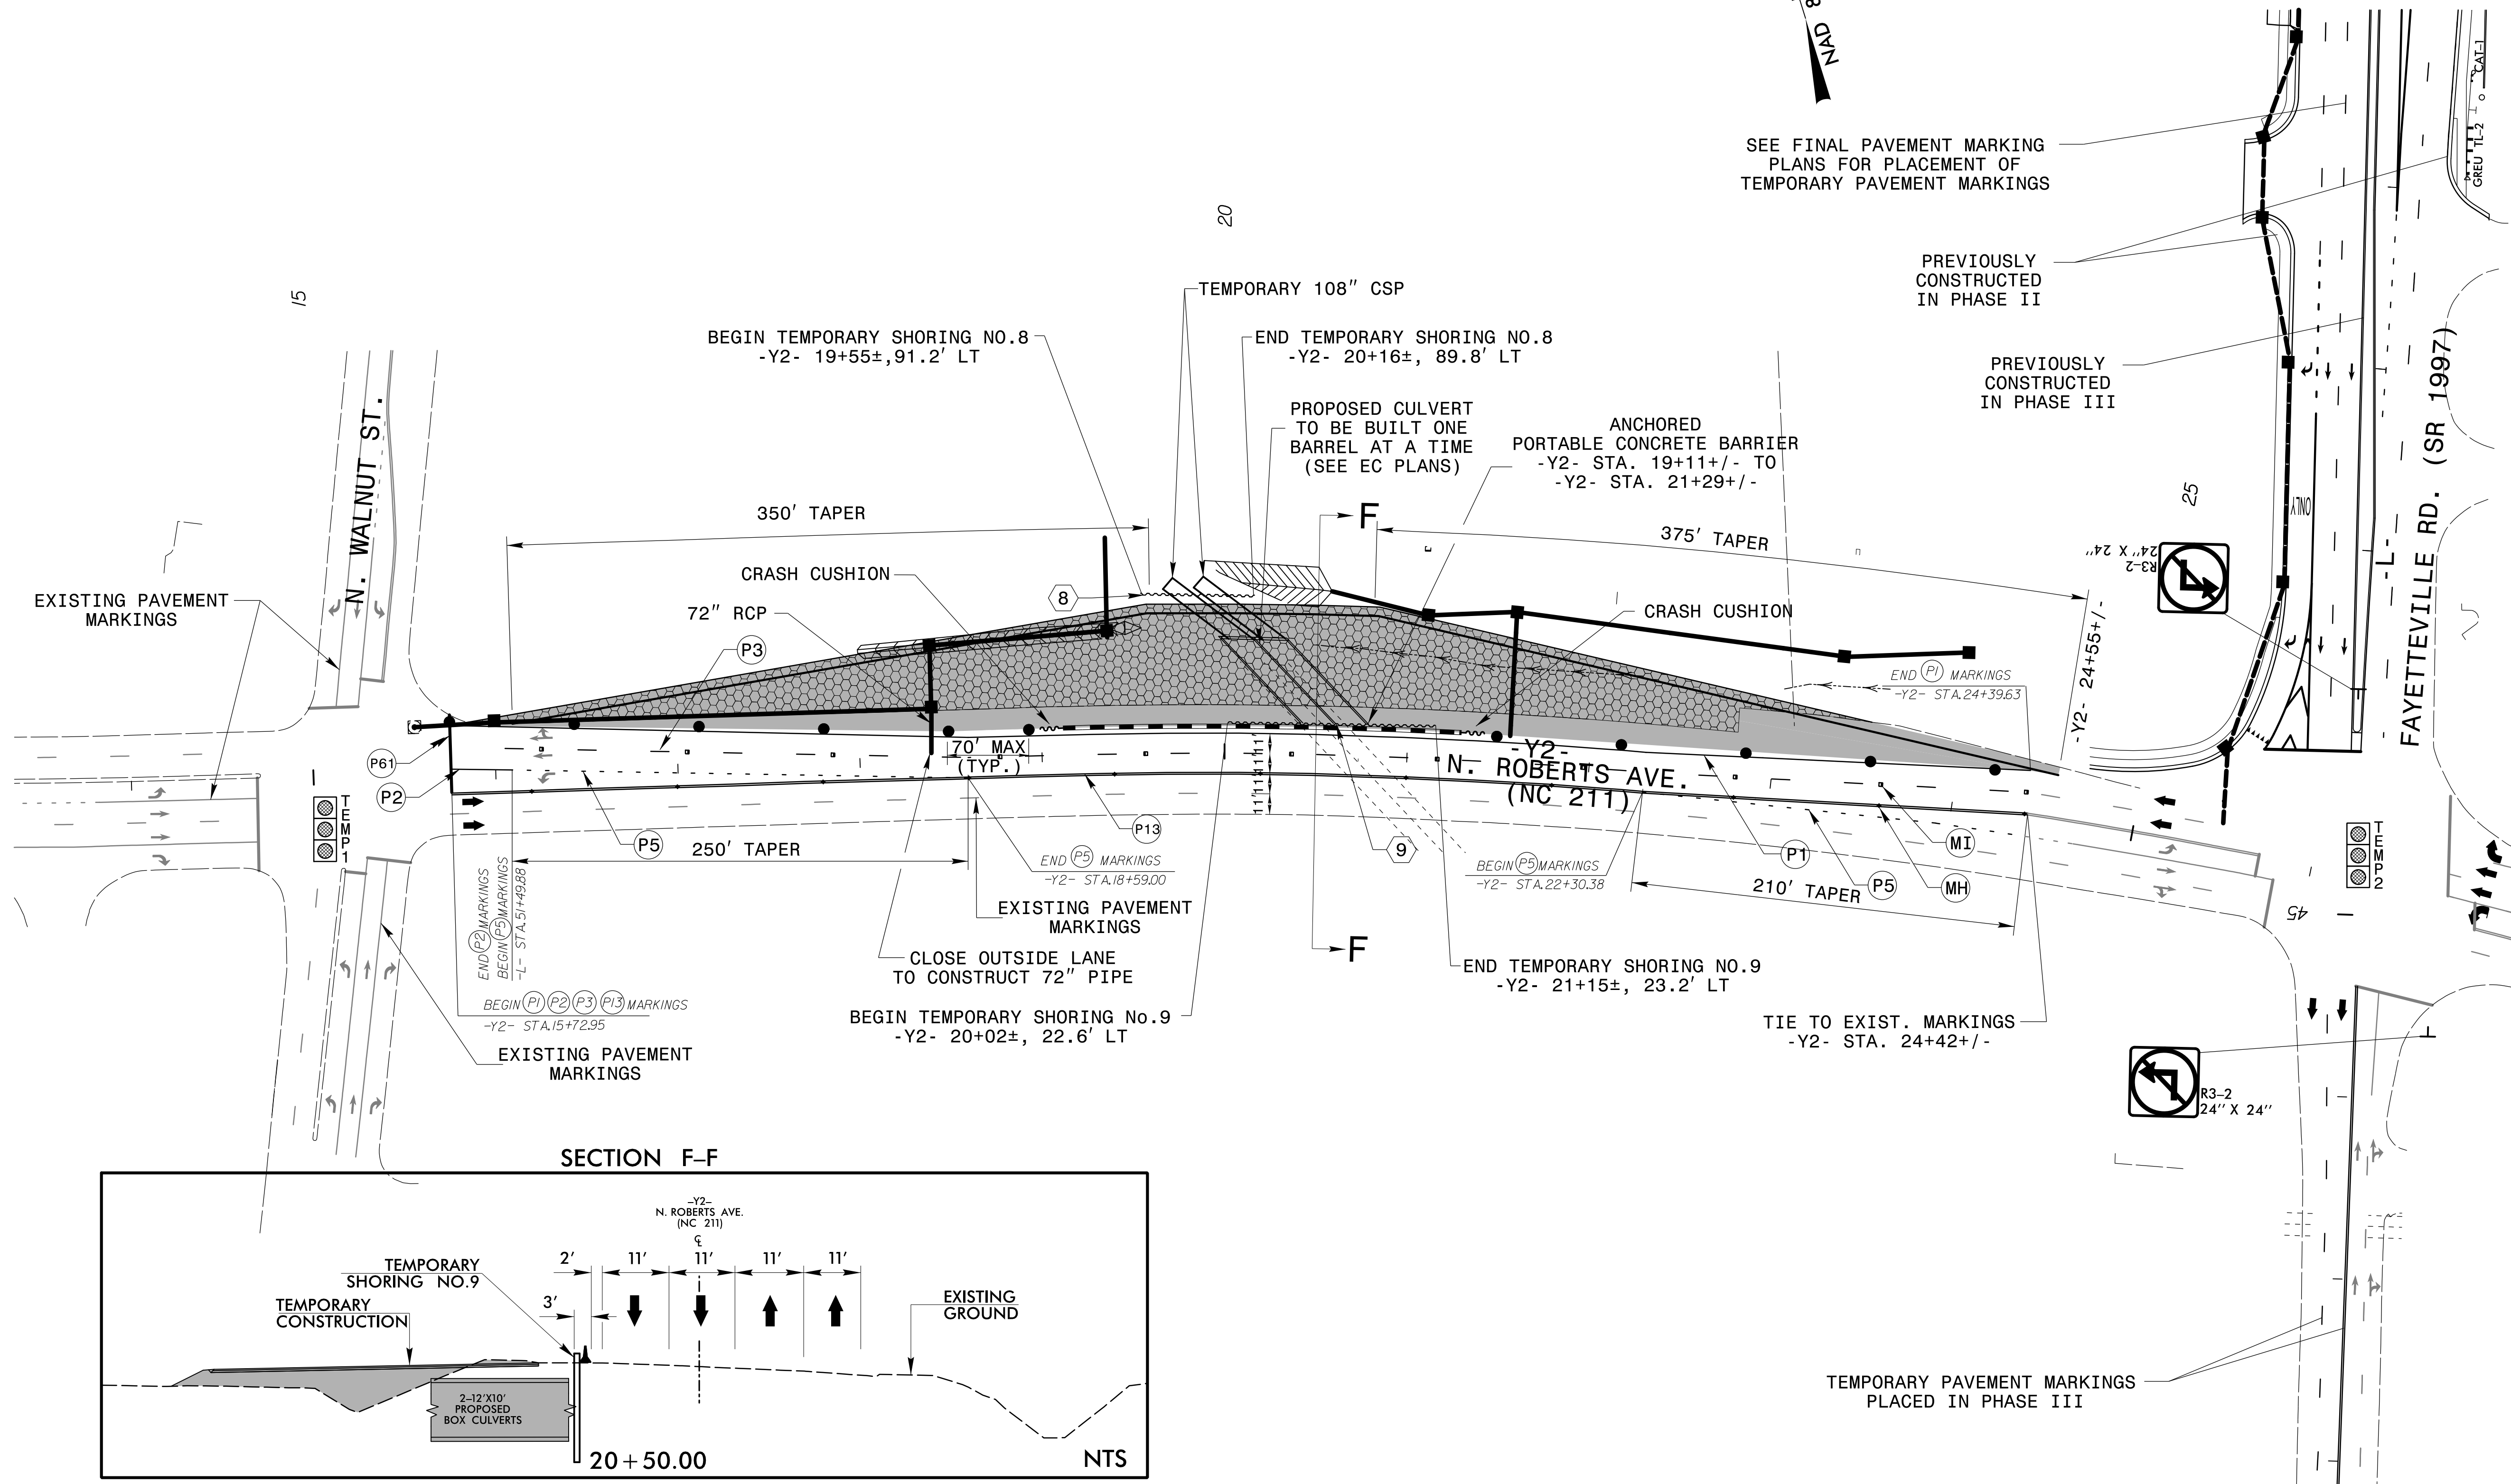

SEE TMP-1D FOR TEMPORARY SHORING INFORMATION

- | | |
|---|--|
| ⑧ | -Y2- STA 19+55±, 91.2' LT TO 20+16± 89.8' LT
QUANTITY = 589 SF, AVERAGE HEIGHT = 9.4' |
| ⑨ | -Y2- STA 20+02±, 22.6' LT TO 21+15± 23.2' LT
QUANTITY = 1816 SF, AVERAGE HEIGHT = 16.1' |

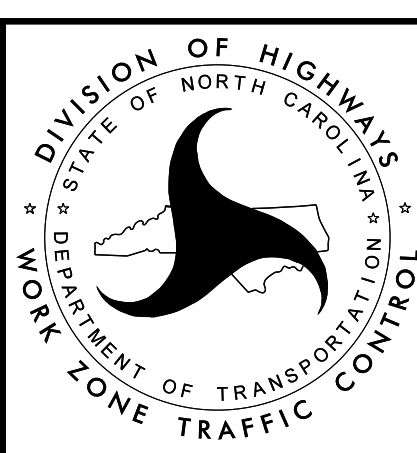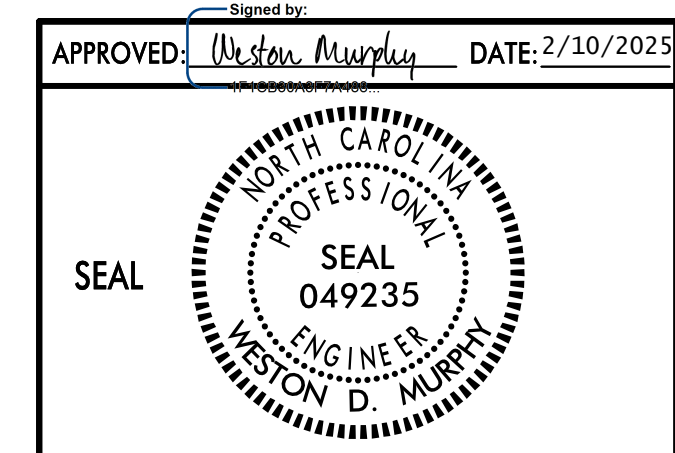

DOCUMENT NOT CONSIDERED FINAL
UNLESS ALL SIGNATURES COMPLETED

TEMPORARY TRAFFIC
CONTROL PHASE IV DETAIL
STEP 4