


MATCHLINE -Y2- STA. 23+00
SEE SHEET TMP-21

MESSAGE NO. 1	MESSAGE NO. 2
TEMP. TRAFFIC PATTERN	NO LEFT TURN

CHANGEABLE MESSAGE SIGN

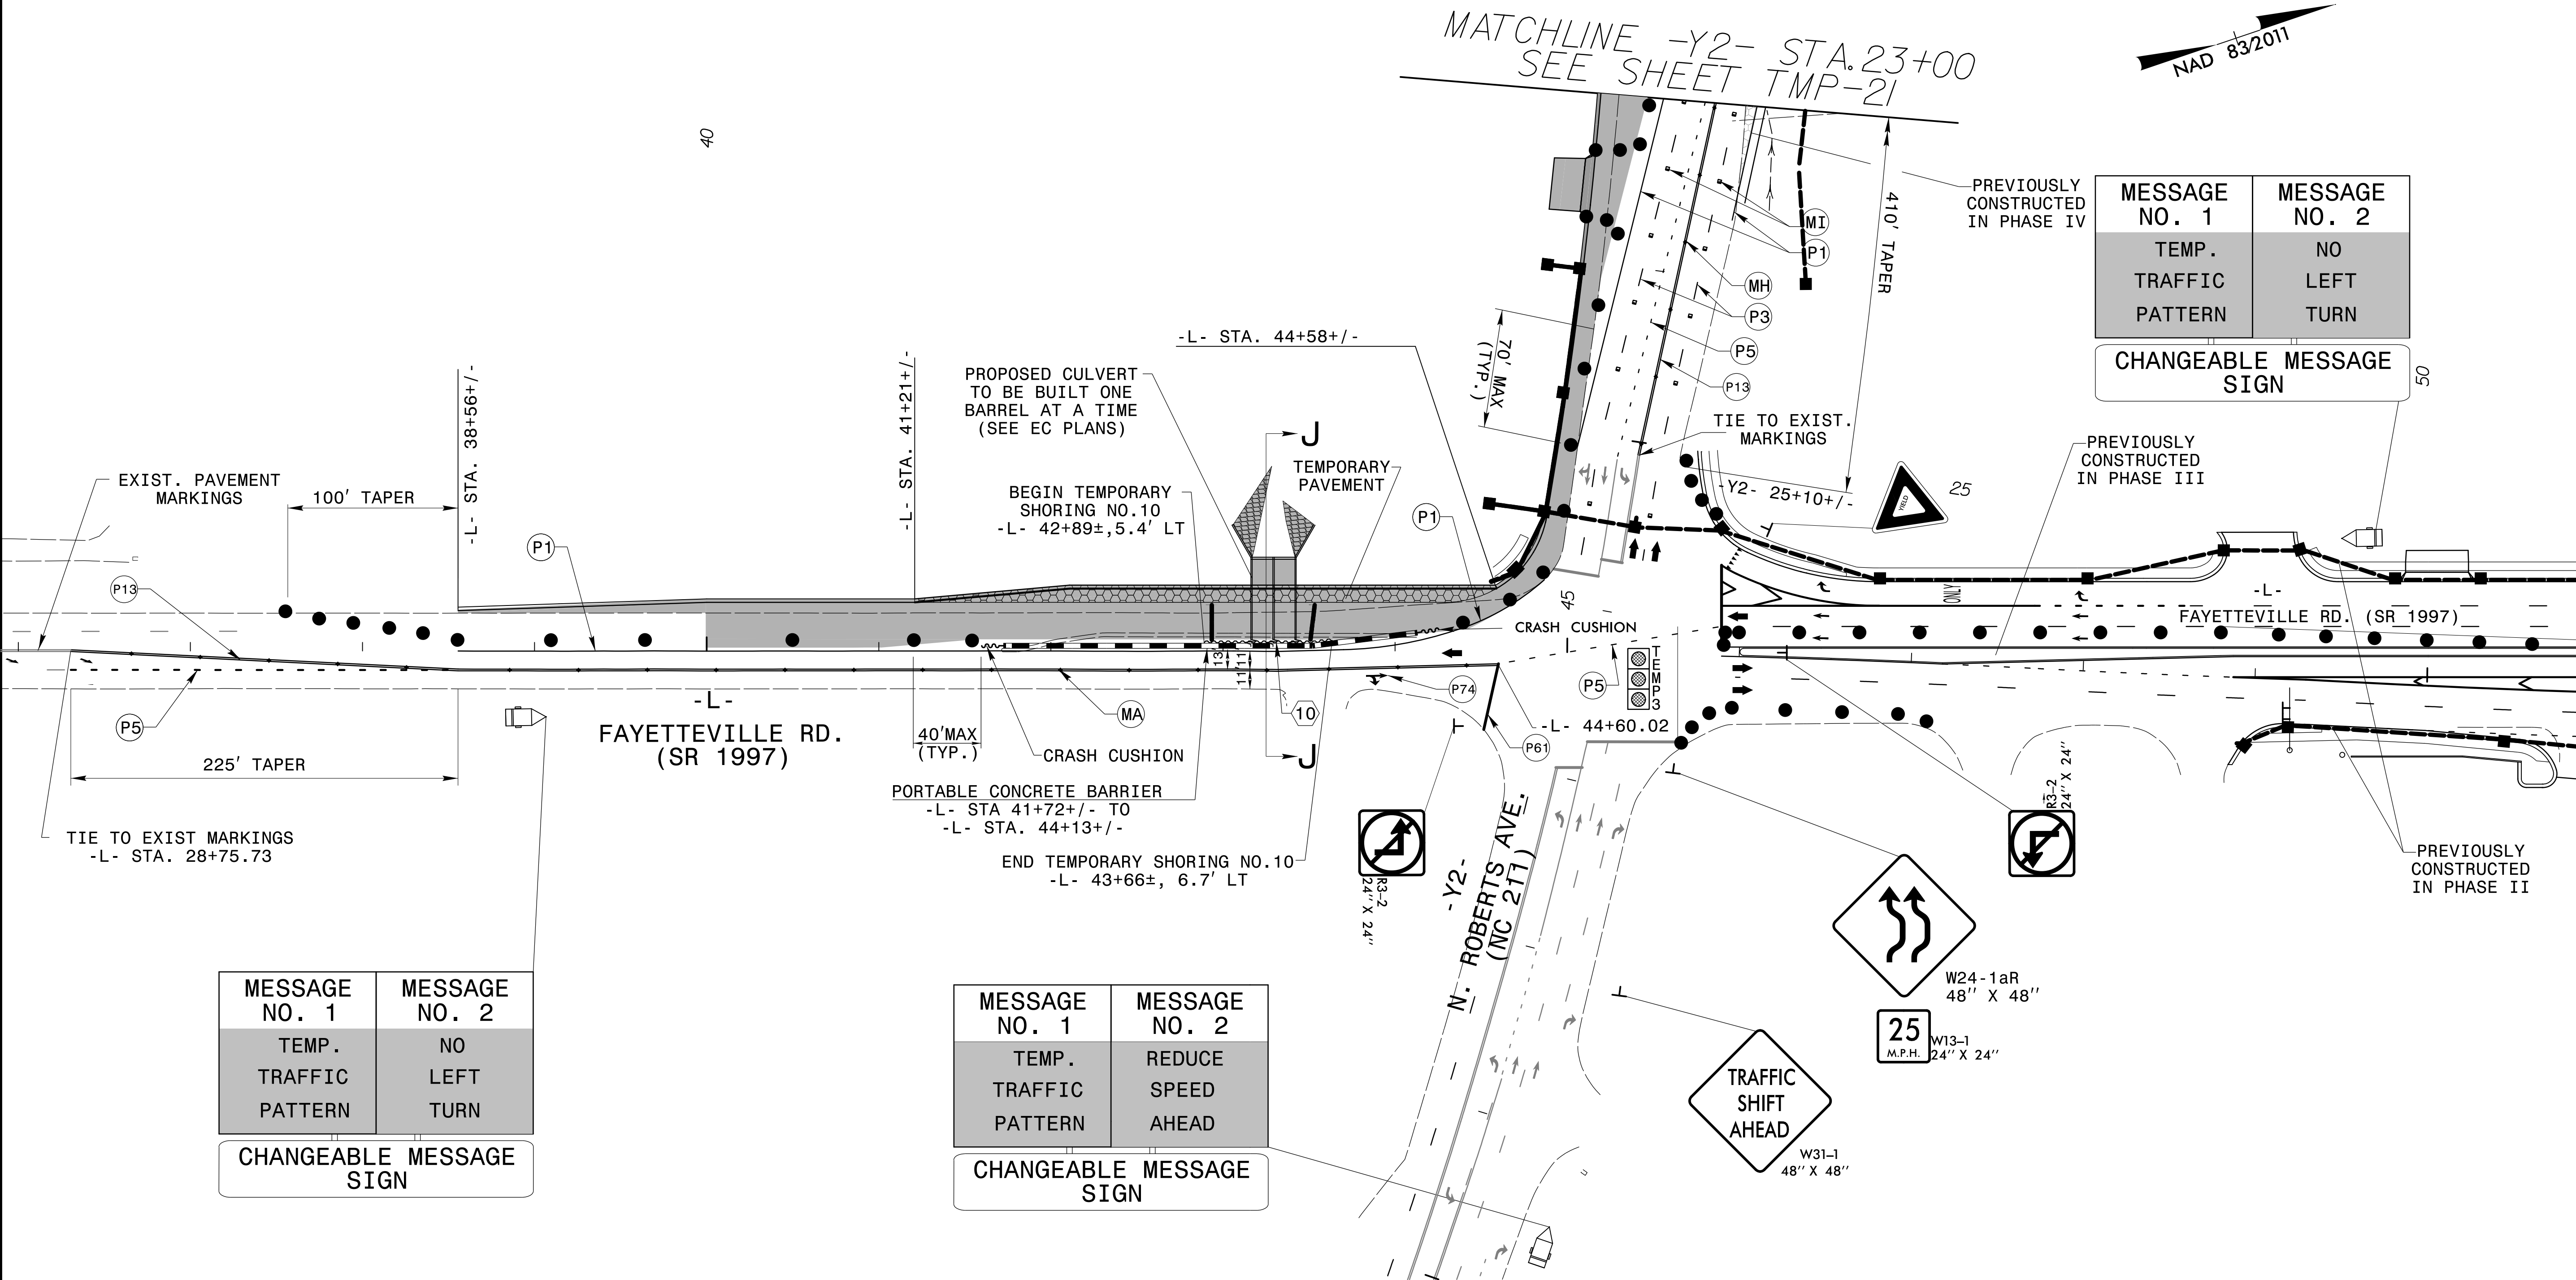


MESSAGE NO. 1	MESSAGE NO. 2
TEMP. TRAFFIC PATTERN	NO LEFT TURN

CHANGEABLE MESSAGE SIGN

MESSAGE NO. 1	MESSAGE NO. 2
TEMP. TRAFFIC PATTERN	REDUCE SPEED AHEAD



CHANGEABLE MESSAGE SIGN

SECTION J-J

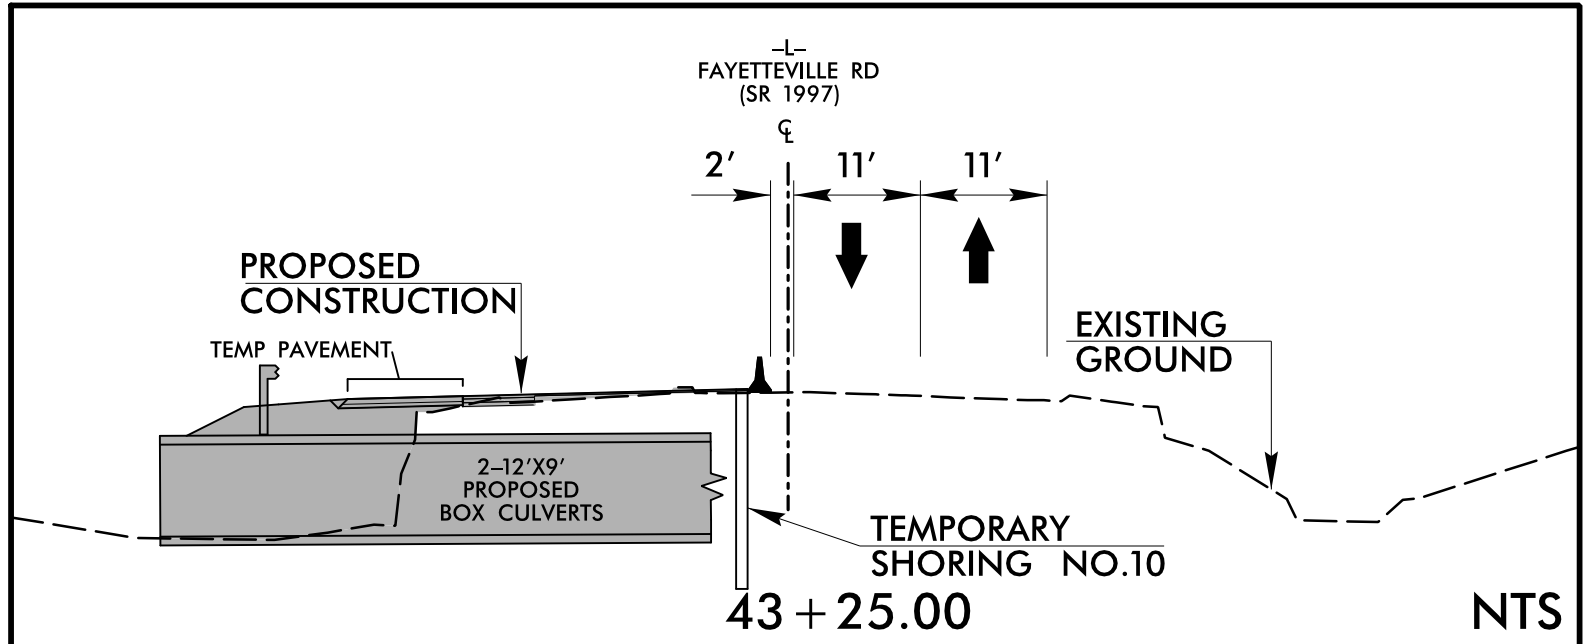

SEE TMP-1D FOR TEMPORARY SHORING INFORMATION

10 -L- STA 42+89±, 5.4' LT TO 43+66± 6.7' LT
QUANTITY = 1051 SF, AVERAGE HEIGHT = 13.7'

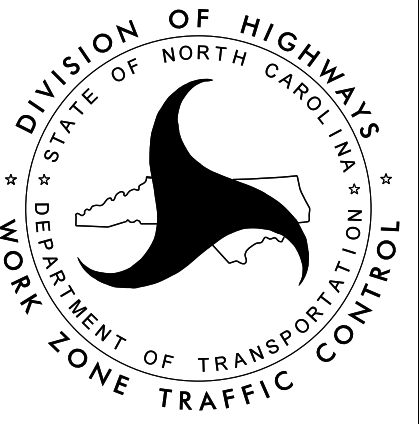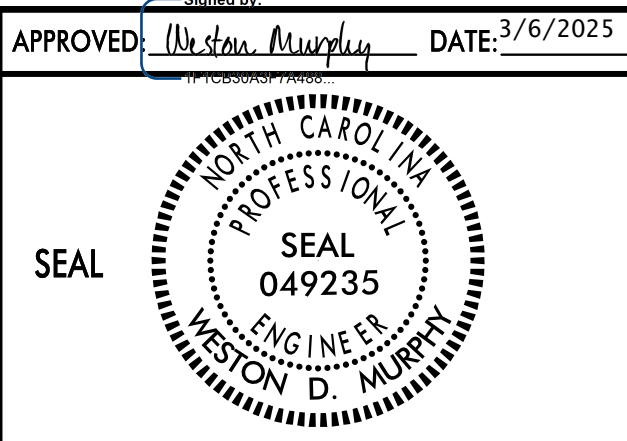

DOCUMENT NOT CONSIDERED FINAL
UNLESS ALL SIGNATURES COMPLETED

TEMPORARY TRAFFIC
CONTROL PHASE V DETAIL
STEP 1

3/6/2025
K:\TrafficControl\TCP\Sheets\U-5797_TCP_TMP-20_phase 5-1.dgn
MurphyWD