
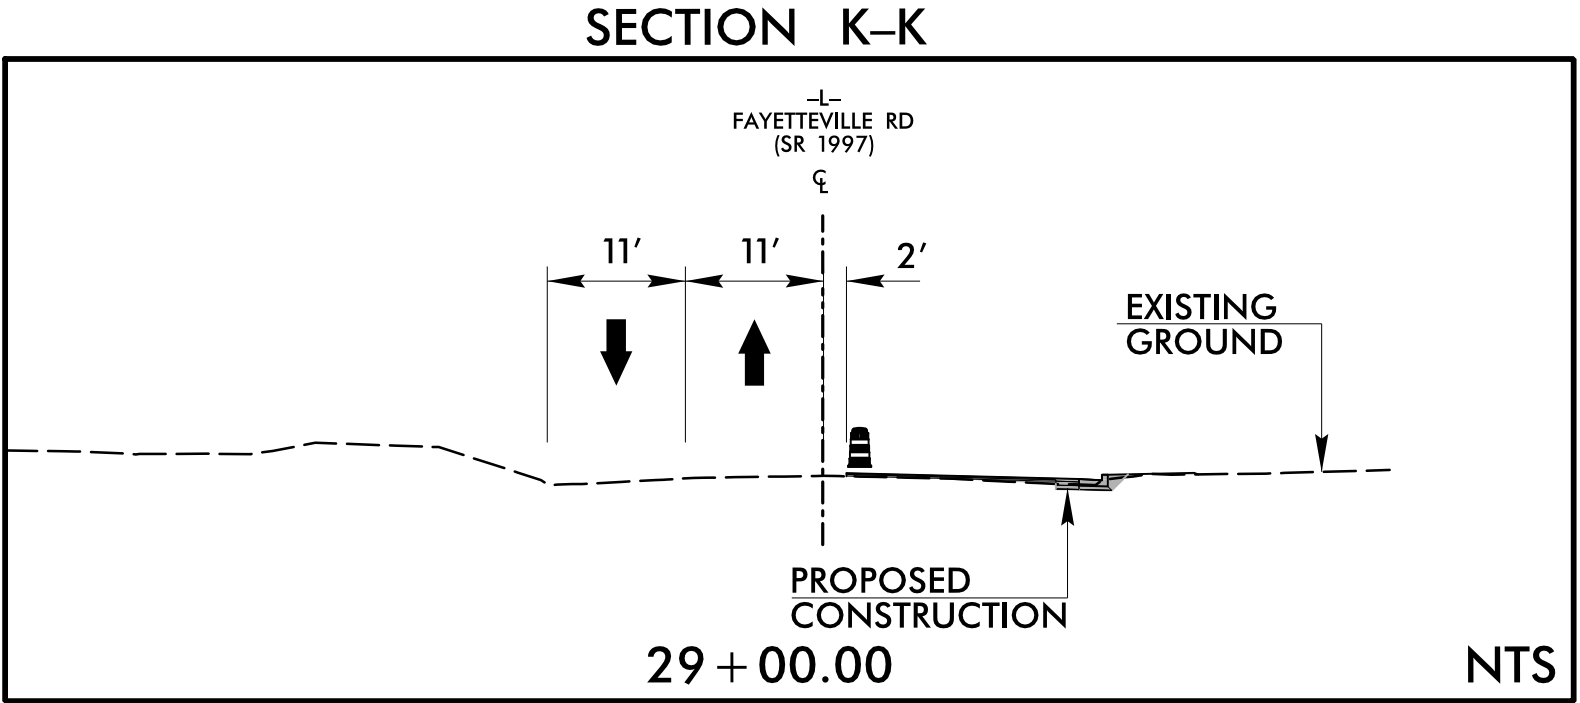
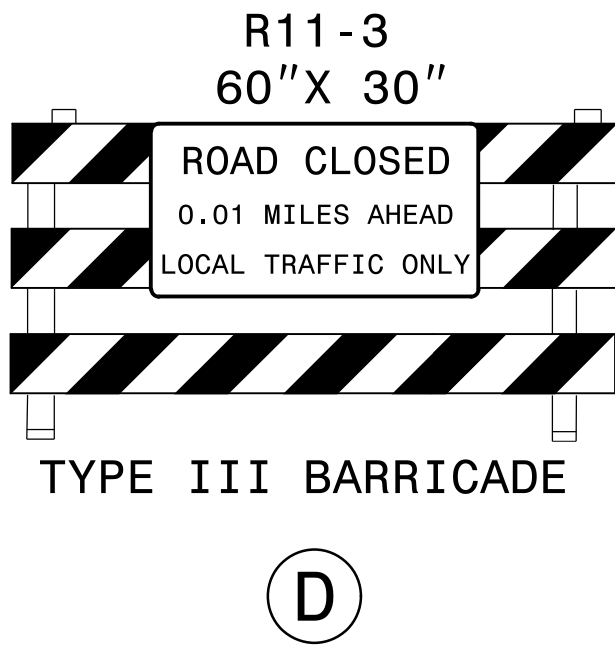
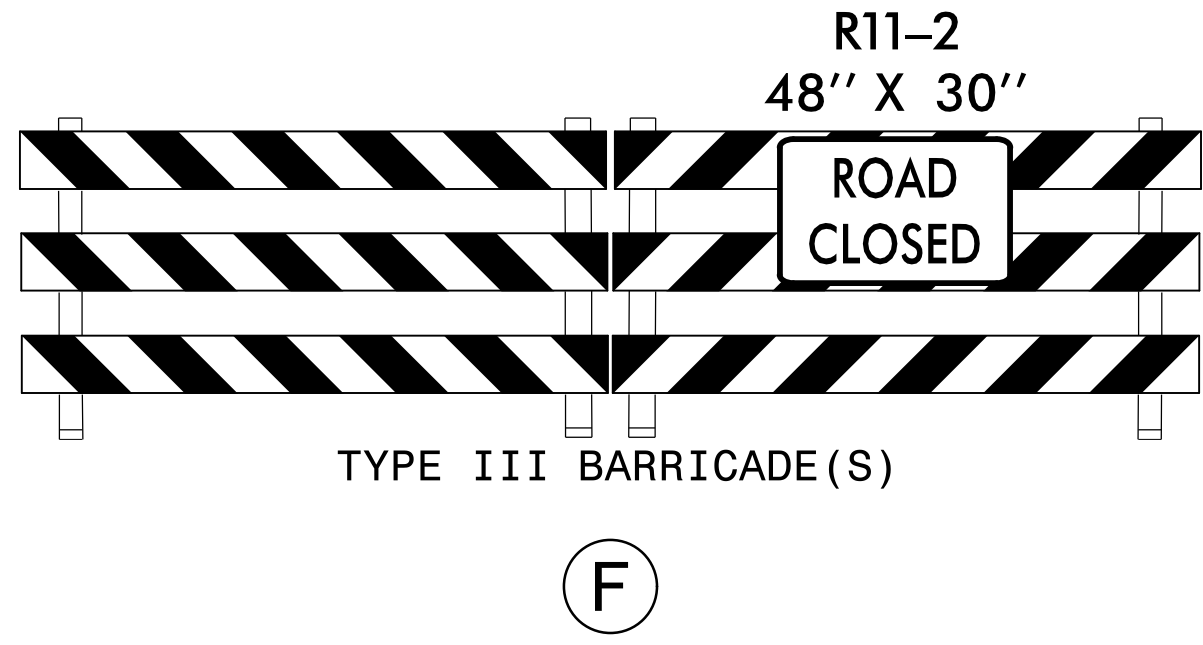
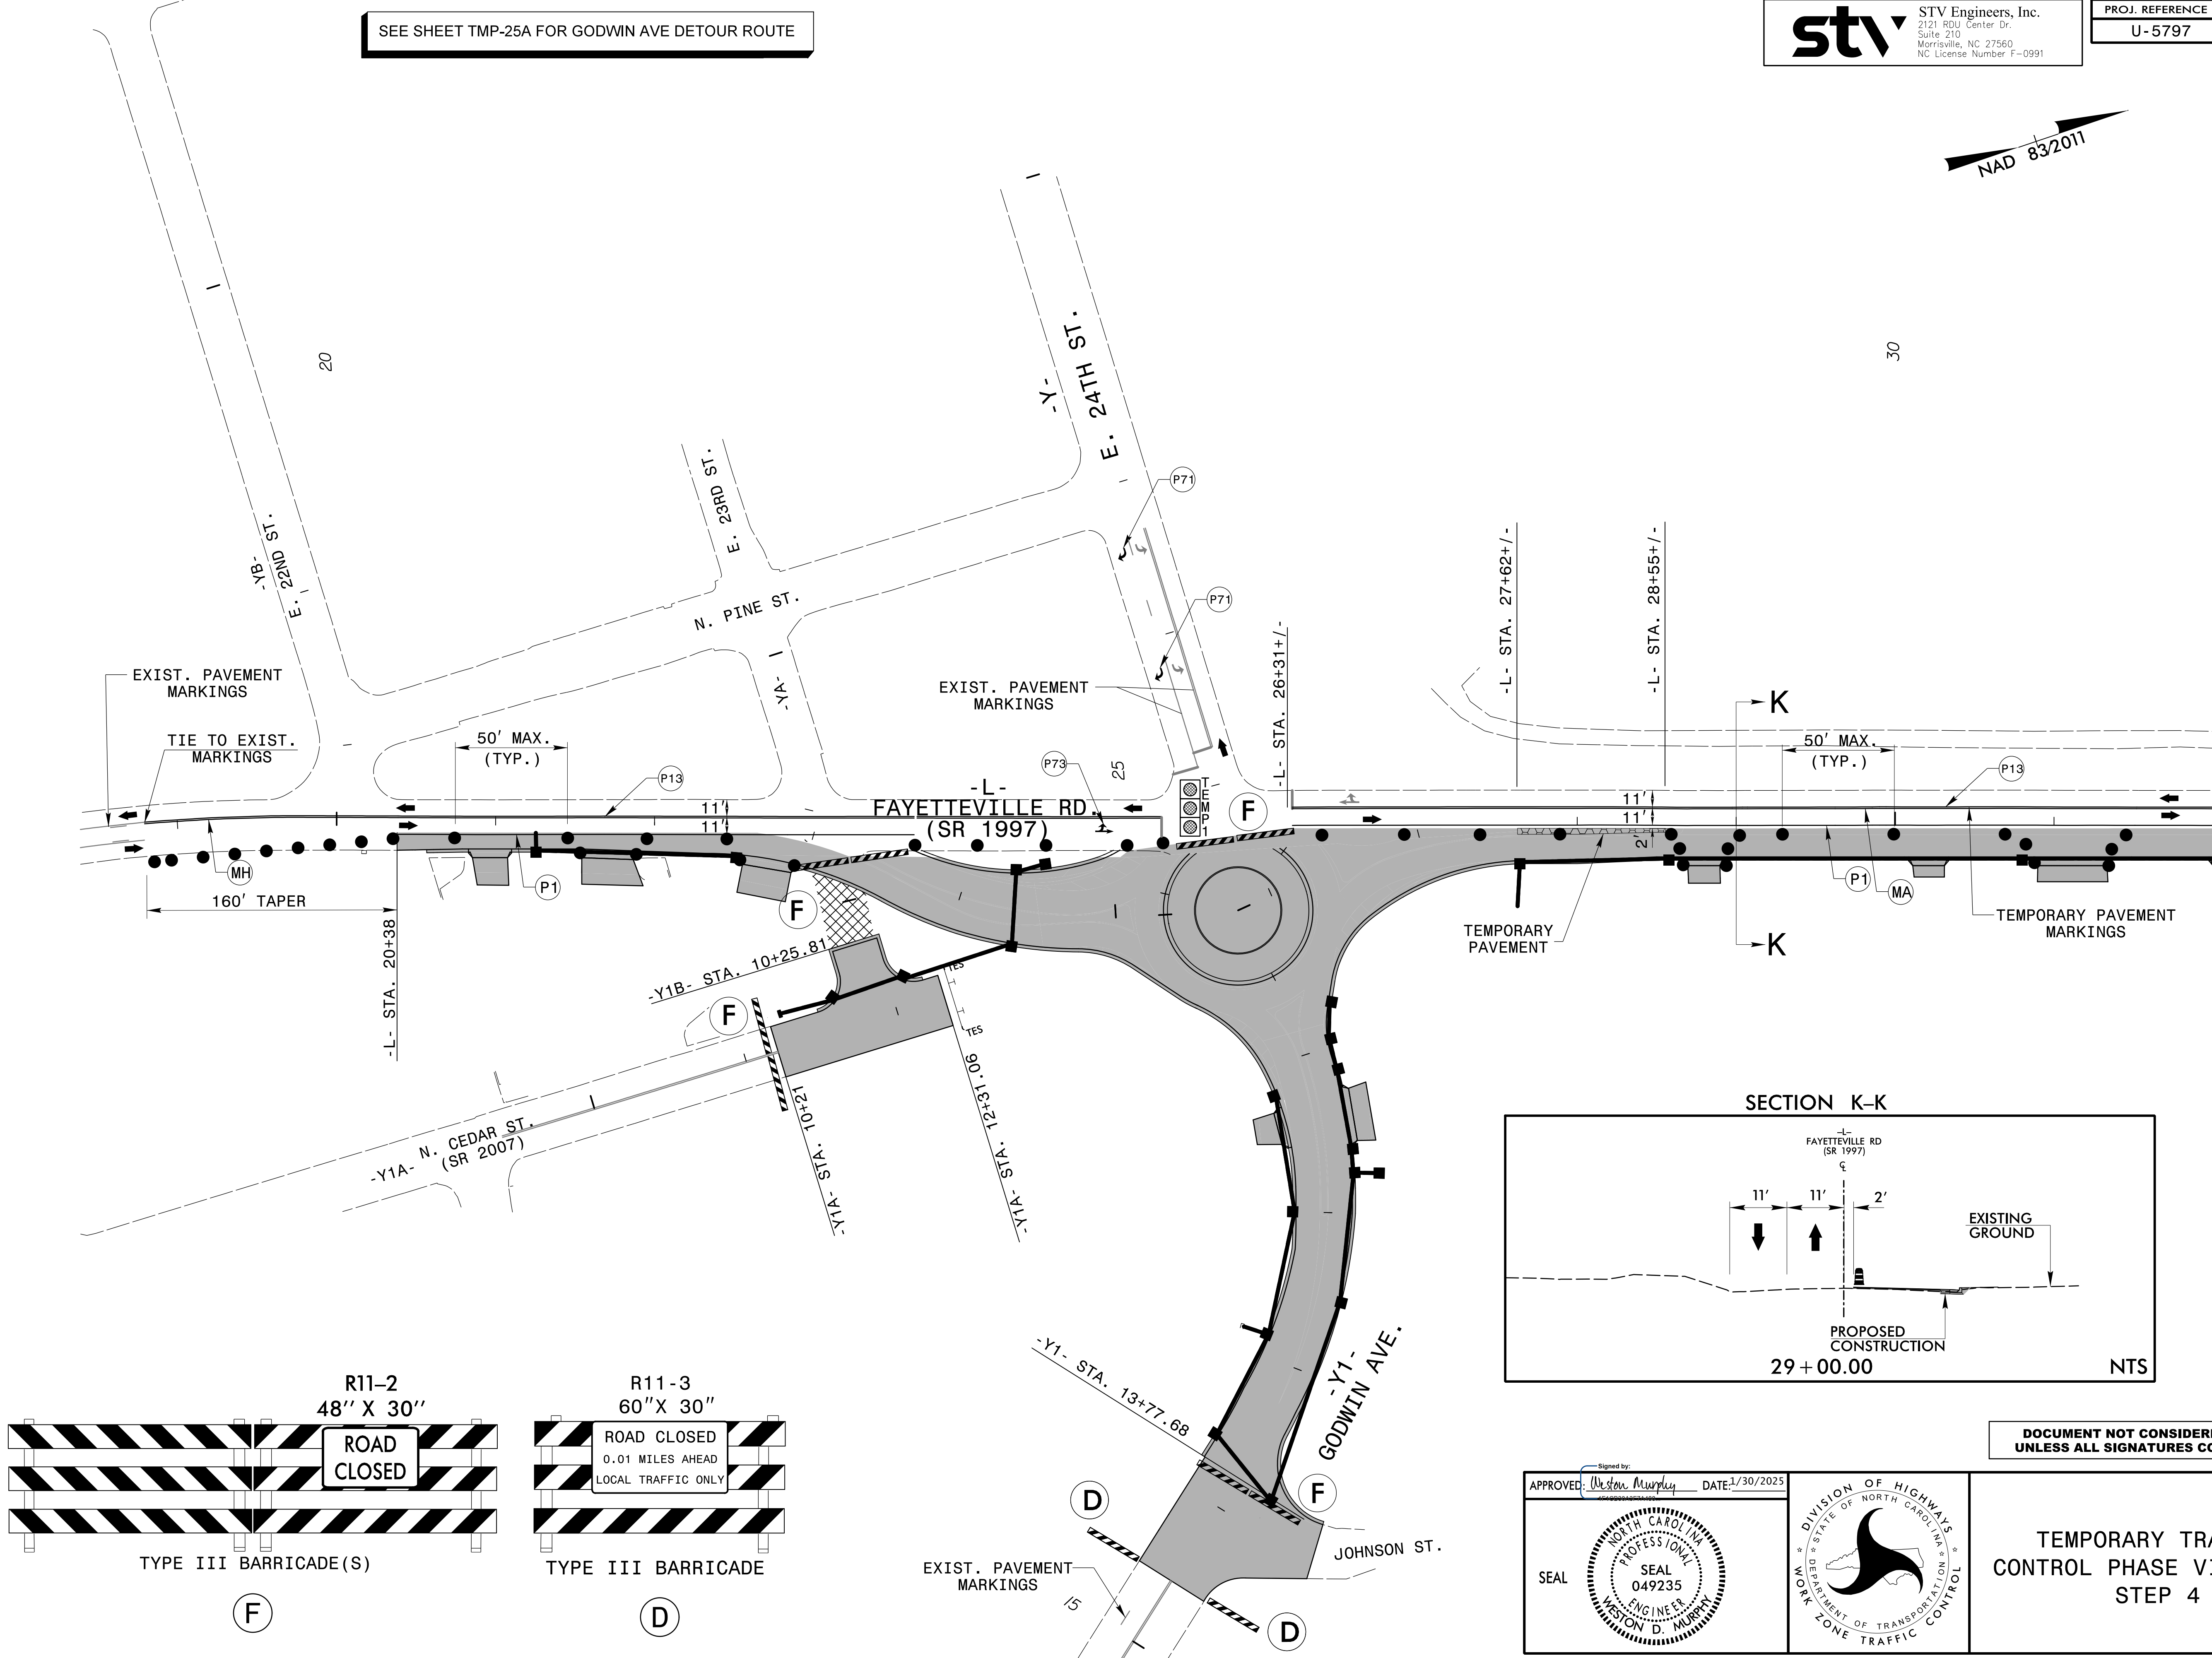


st^v

STV Engineers, Inc.
2121 RDU Center Dr.
Suite 210
Morrisville, NC 27560
NC License Number F-0991

PROJ. REFERENCE NO.	SHEET NO.
U-5797	TMP-24

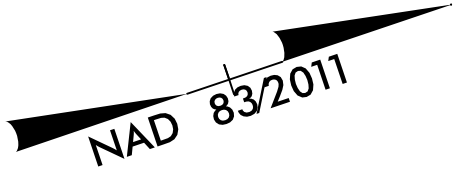

APPROVED: *Weston D. Murphy* DATE: 1/30/2025

SEAL
NORTH CAROLINA
PROFESSIONAL ENGINEER
SEAL 049235
WESTON D. MURPHY

DIVISION OF HIGHWAYS
STATE OF NORTH CAROLINA
DEPARTMENT OF TRANSPORTATION
WORK ZONE TRAFFIC CONTROL

DOCUMENT NOT CONSIDERED FINAL
UNLESS ALL SIGNATURES COMPLETED

TEMPORARY TRAFFIC
CONTROL PHASE VI DETAIL
STEP 4

I:\30\2025
RA\Traffic\TrafficControl\TCP_Sheets\U-5797_TCP_TMP-24_Phase 6-4.dgn
MurphyWD