
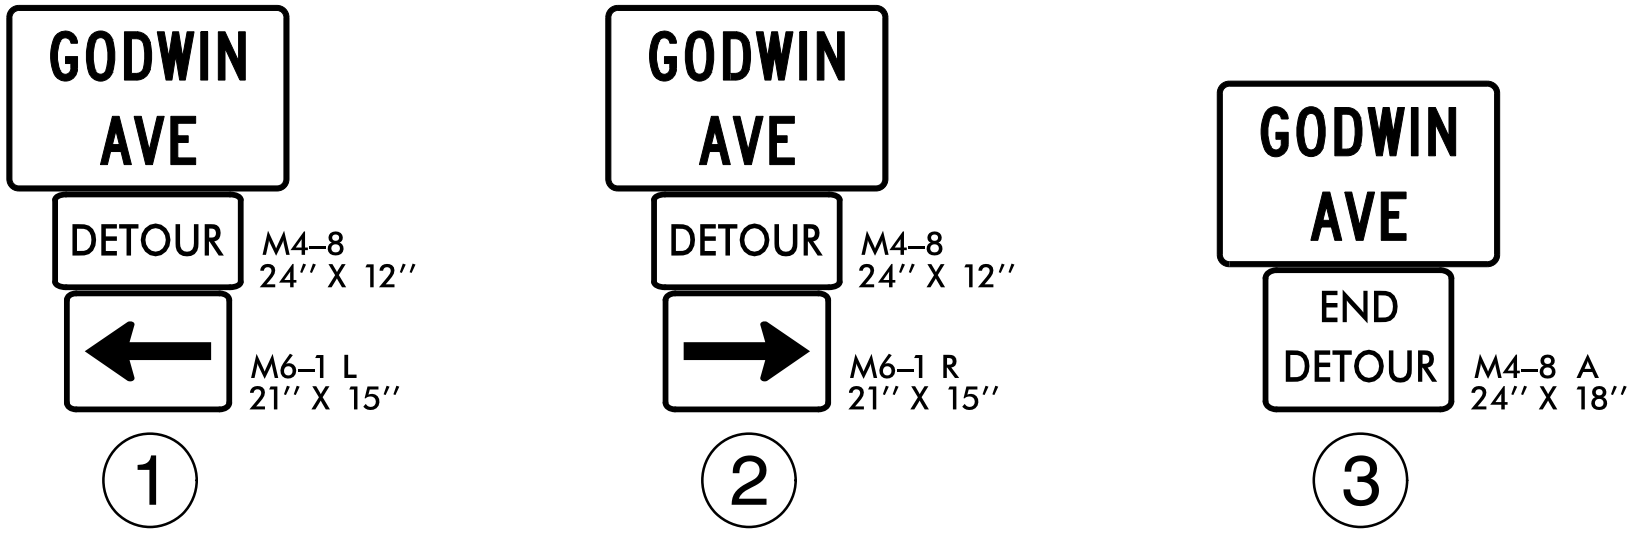


I:\30\2025
RA\Traffic\TrafficControl\TCP\Sheets\U-5797_TCP_TMP-25A_Phase 6-4.dgn
MurphyWD









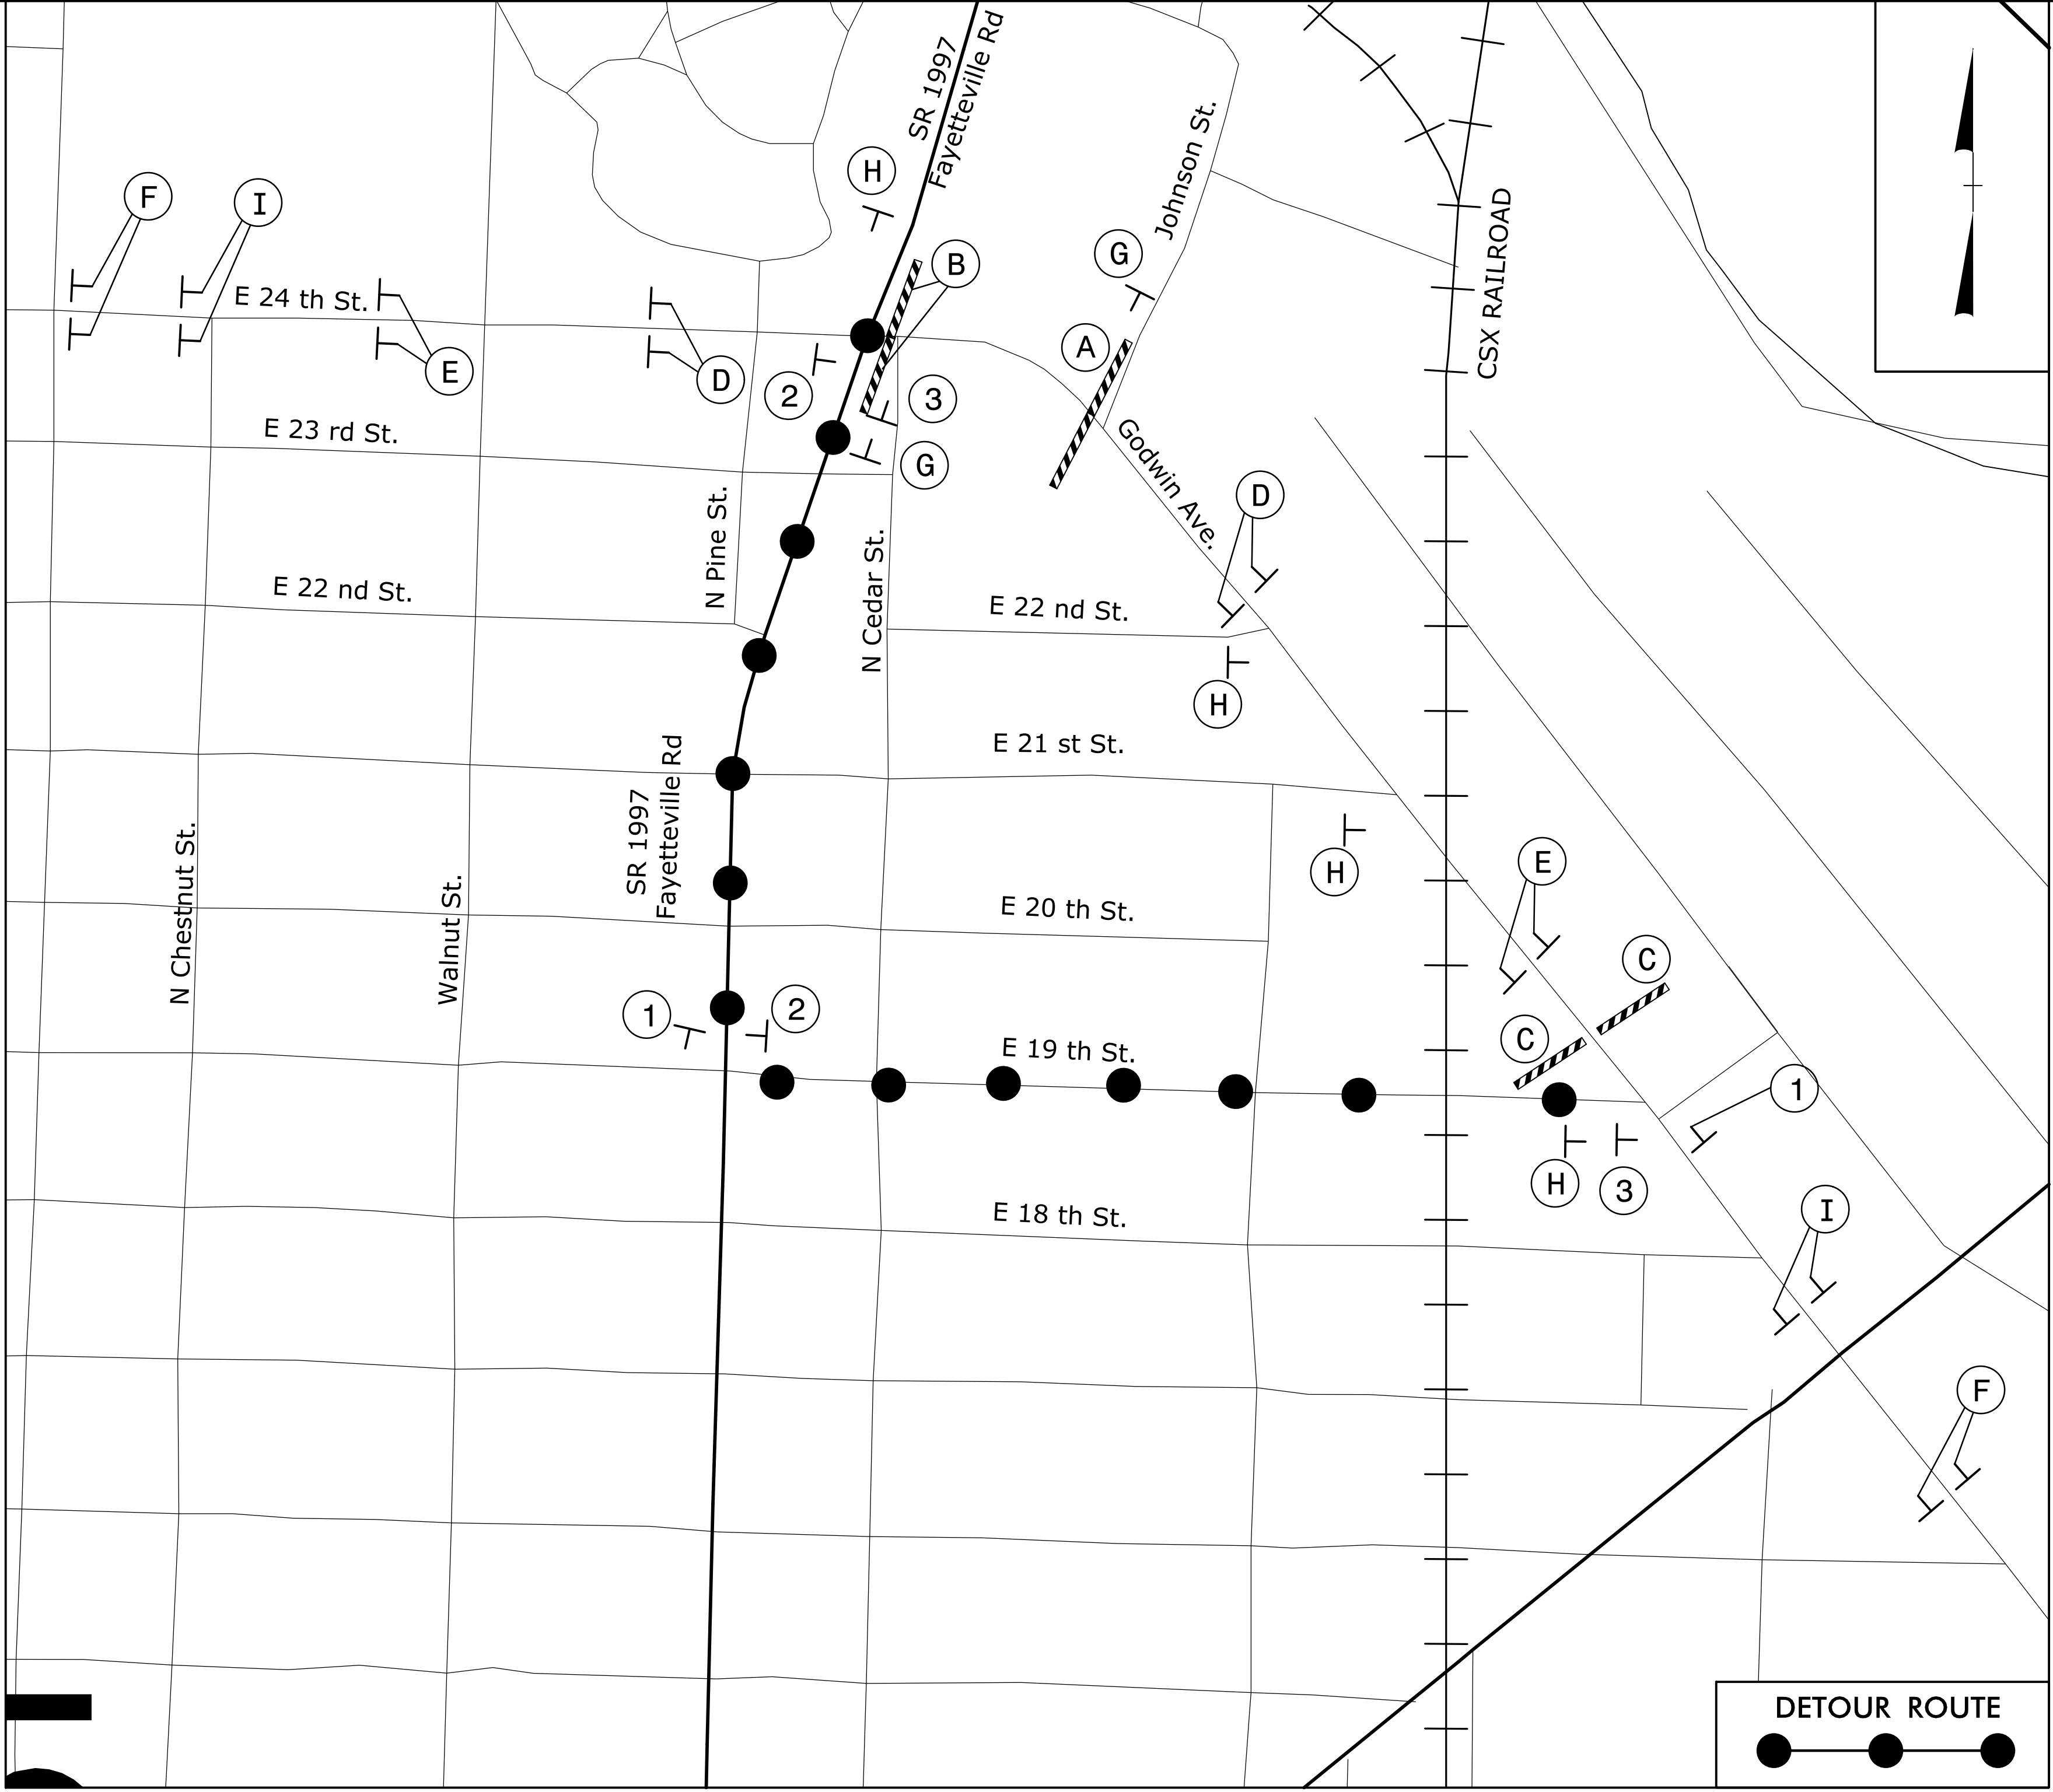


SEE SHEET TMP-28 FOR SPECIAL SIGN DESIGN

DOCUMENT NOT CONSIDERED FINAL
UNLESS ALL SIGNATURES COMPLETED


stv STV Engineers, Inc.
2121 RDU Center Dr.
Suite 210
Morrisville, NC 27560
NC License Number F-0991

PROJ. REFERENCE NO.	SHEET NO.
U-5797	TMP-25A

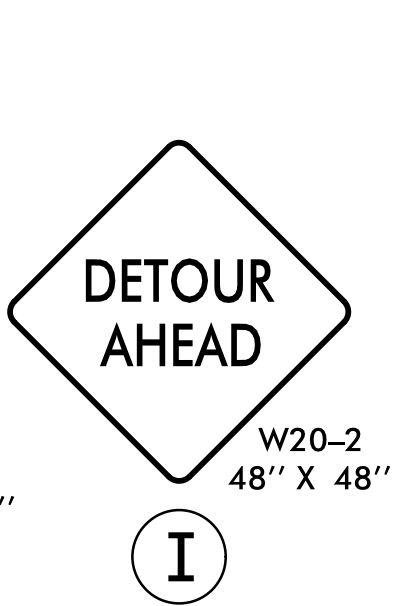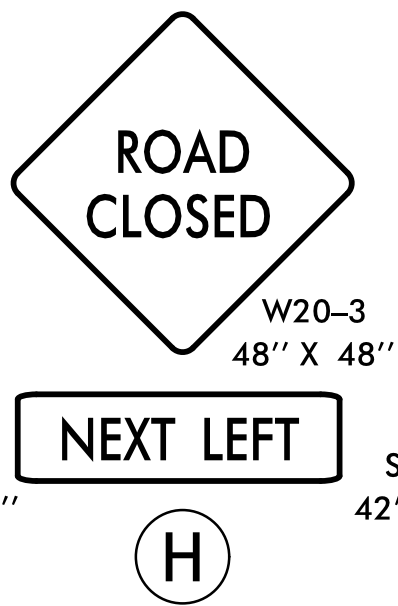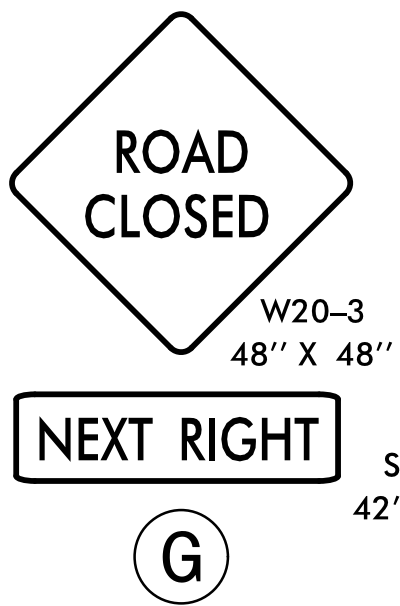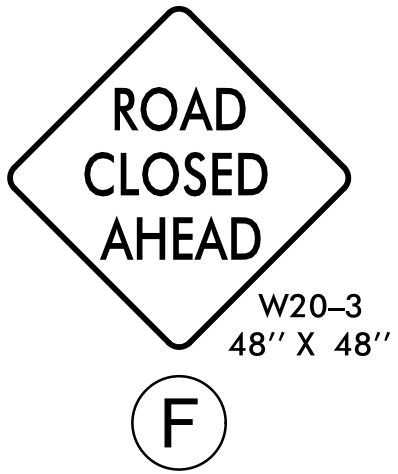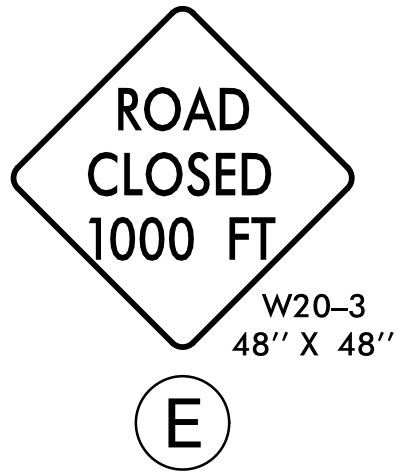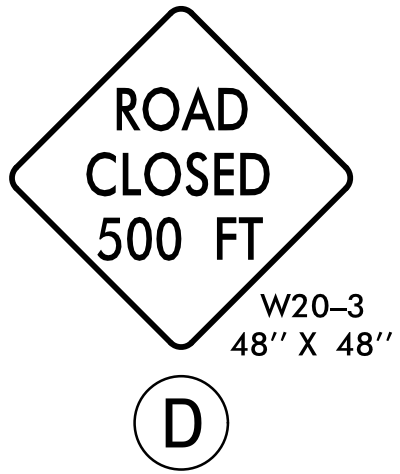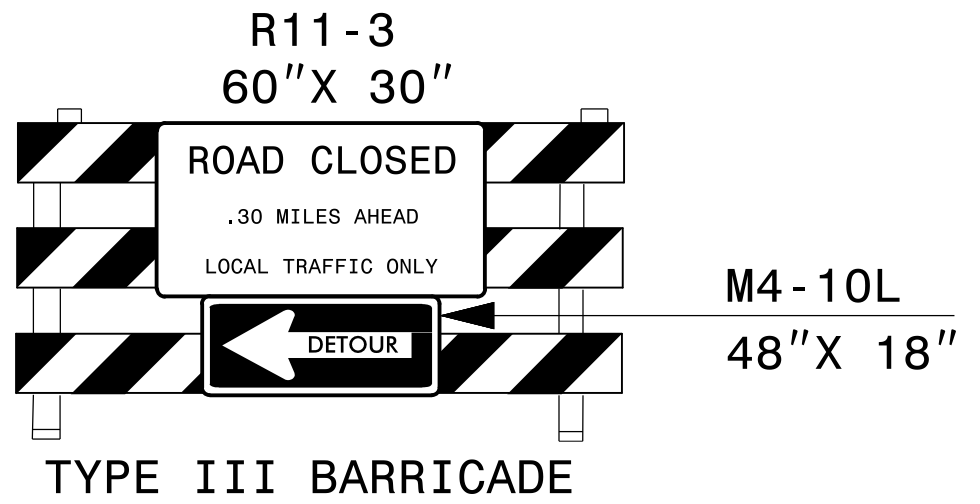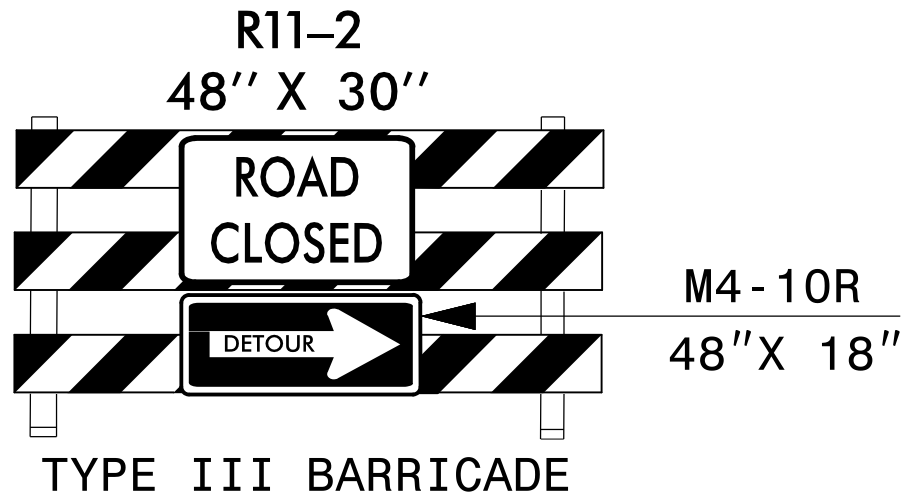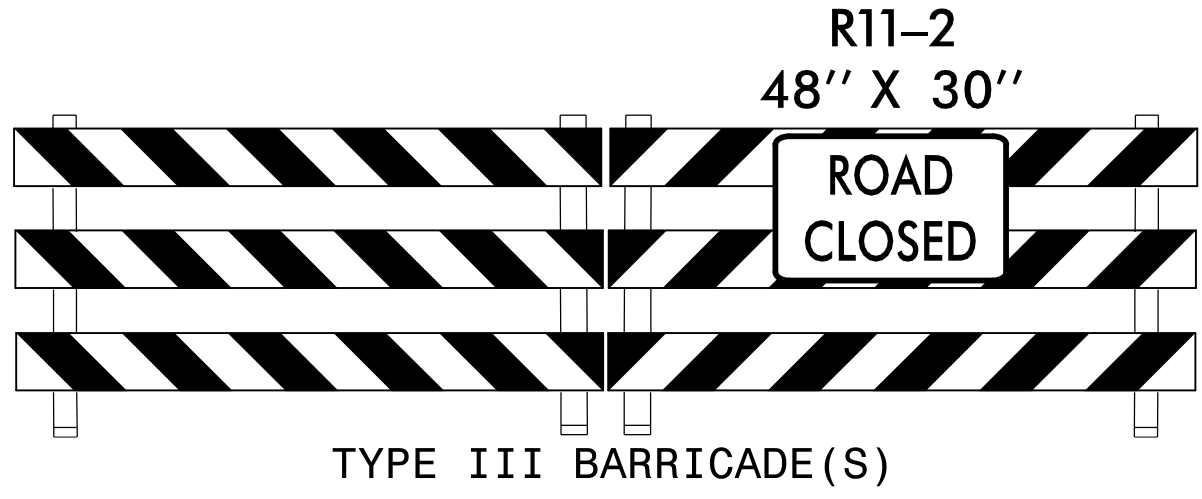

NOTE:
REFER TO ROADWAY STANDARD DRAWING 1101.03, SHEET 1 AND 2 OF 9 FOR
GENERAL NOTES, AND SIGN DISTANCES.

APPROVED: Weston D. Murphy DATE: 1/30/2025
SEAL
NORTH CAROLINA
PROFESSIONAL
ENGINEER
SEAL
049235
WESTON D. MURPHY

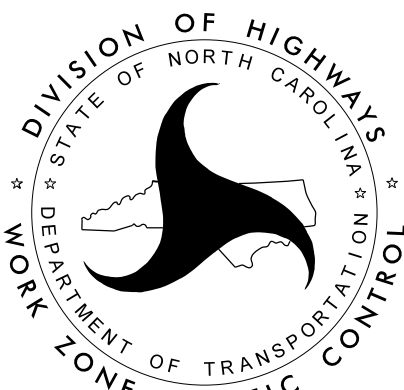

PHASE VI
DETOUR
(GODWIN AVE.)