
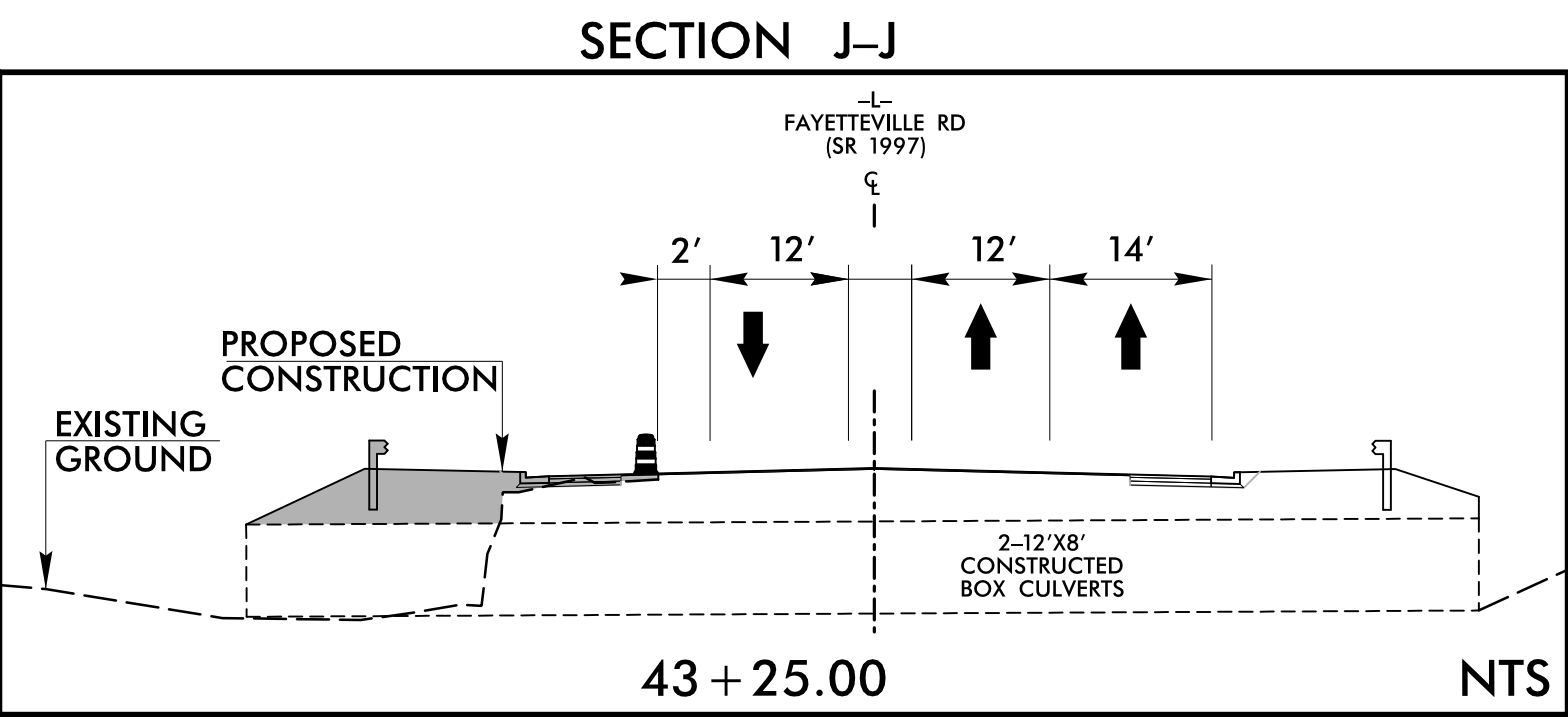



MATCHLINE -L- STA.32+00  
SEE SHEET TMP-26

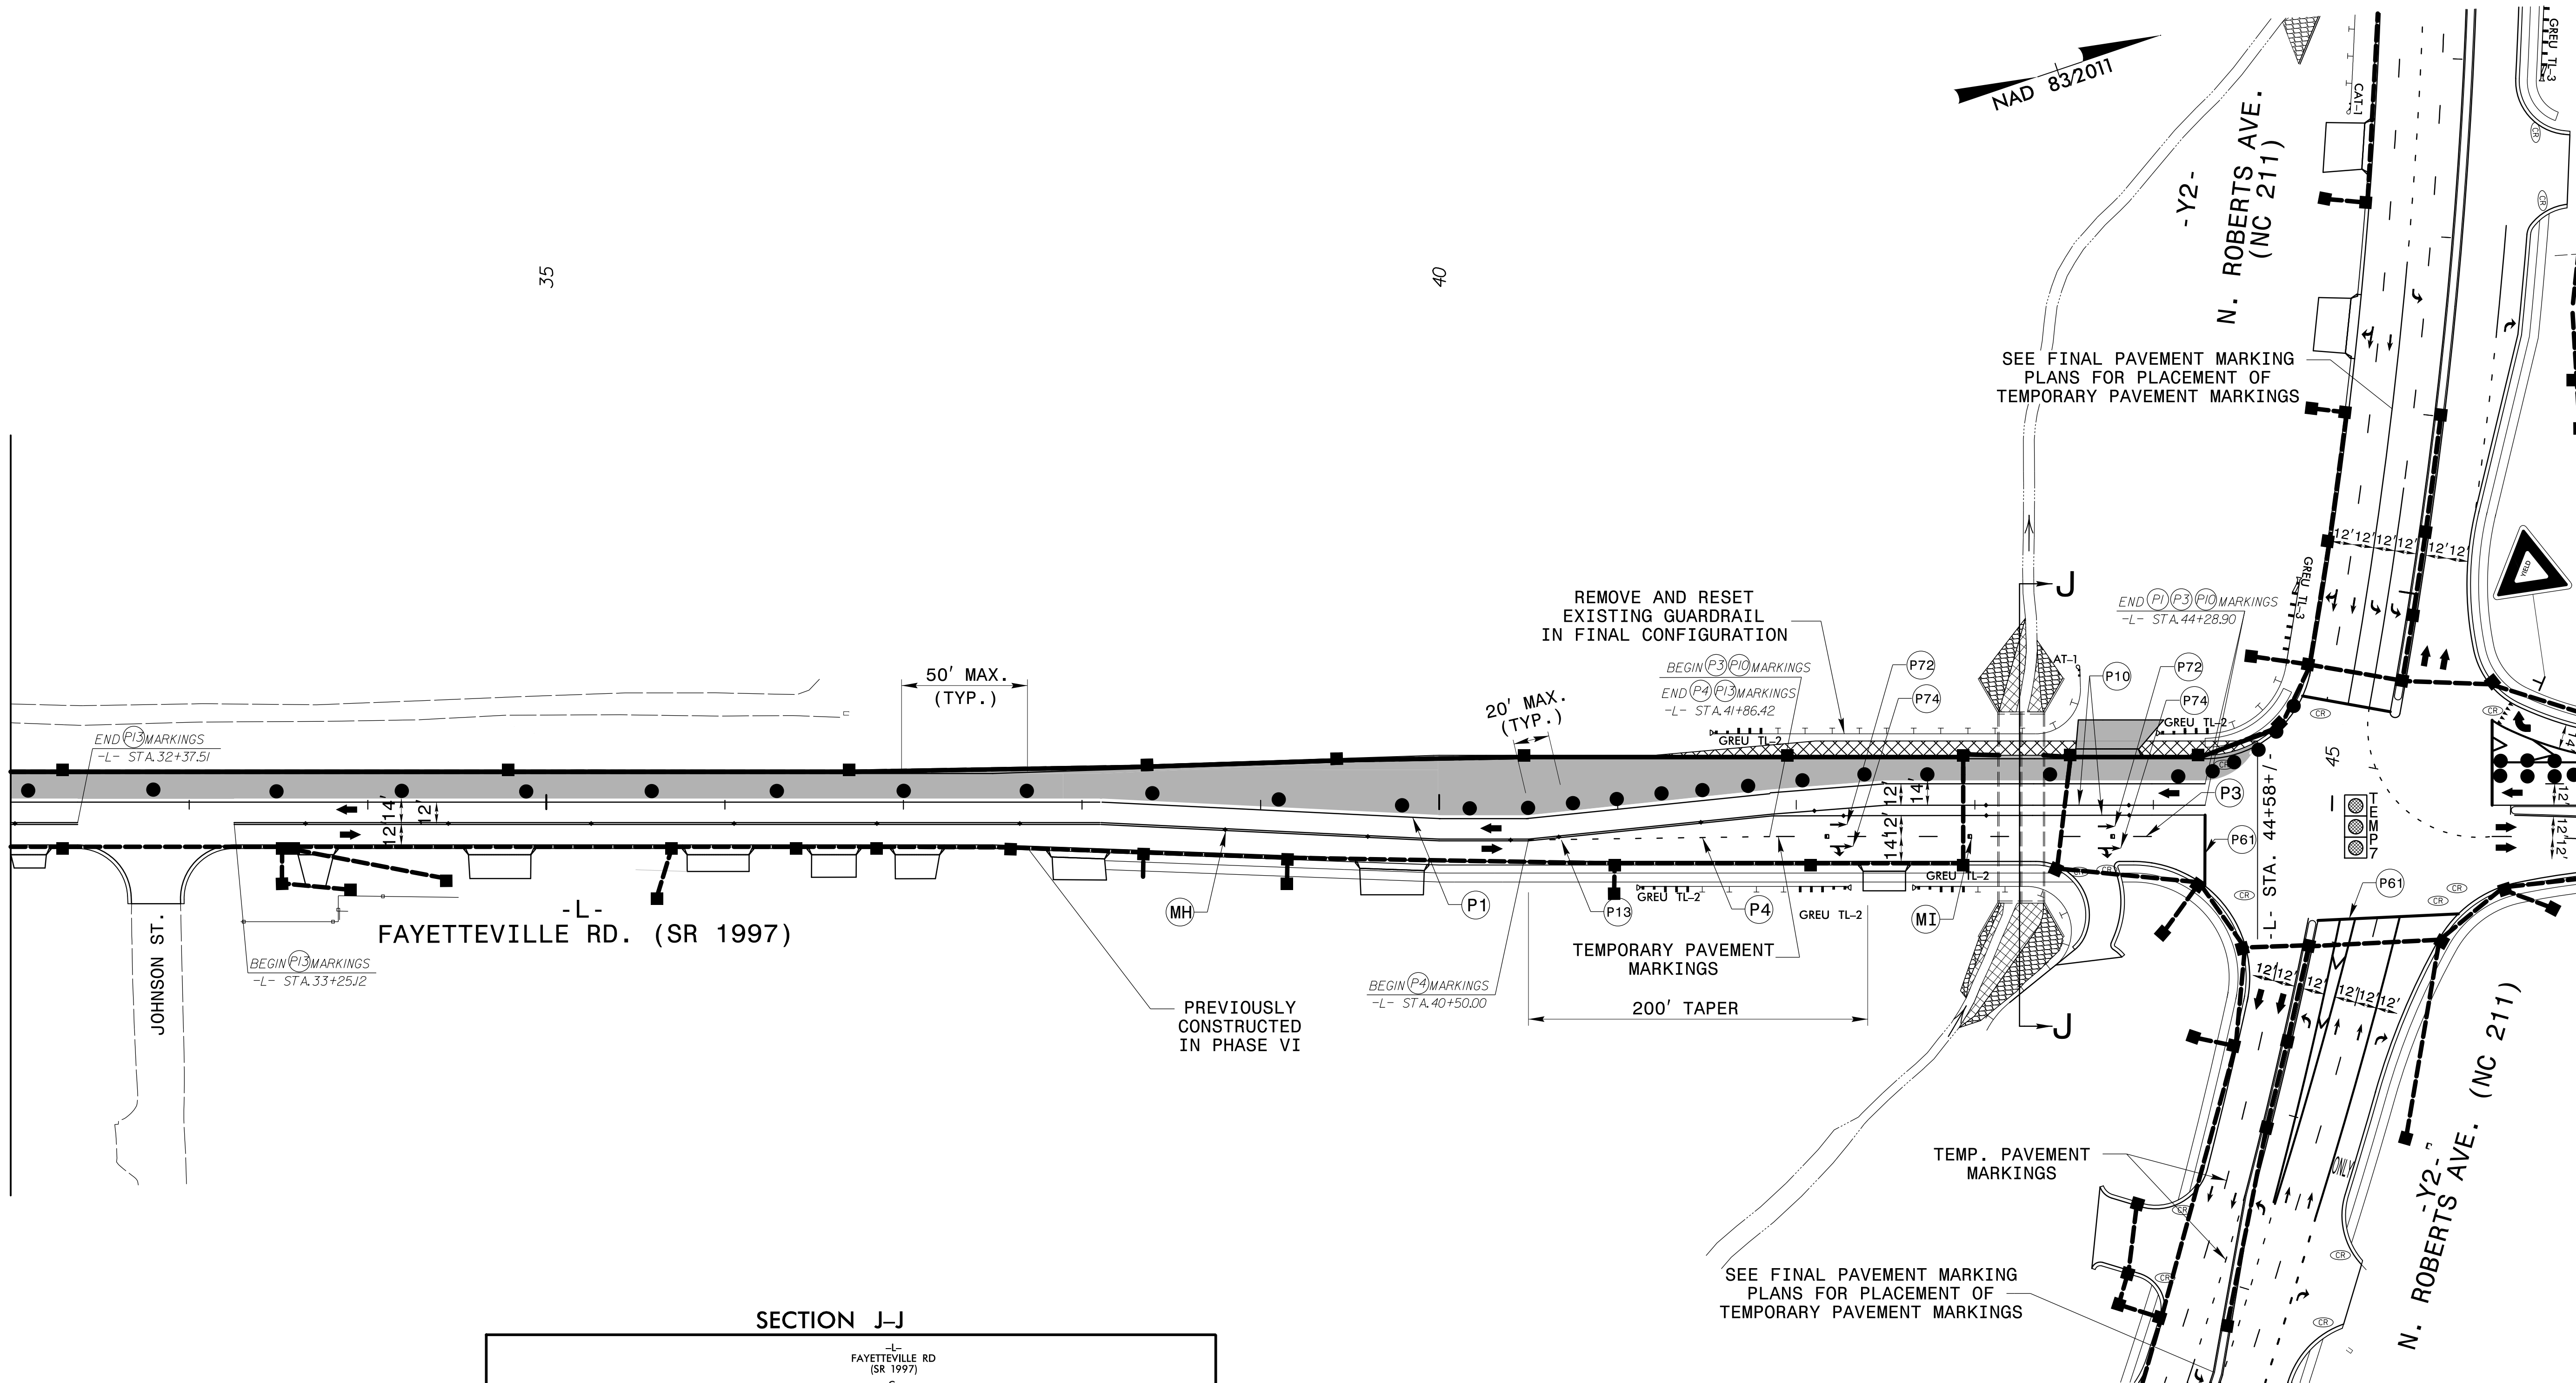

APPROVED: *Weston D. Murphy* DATE: 12/4/2025

SEAL

NORTH CAROLINA  
PROFESSIONAL  
SEAL  
049235  
ENGINEER  
WESTON D. MURPHY

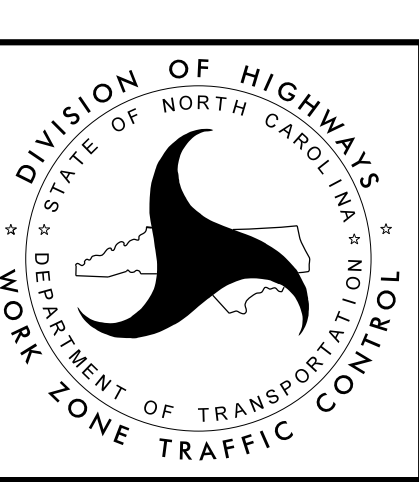

DOCUMENT NOT CONSIDERED FINAL  
UNLESS ALL SIGNATURES COMPLETED

TEMPORARY TRAFFIC  
CONTROL PHASE VII DETAIL