



st^v

STV Engineers, Inc.
2121 RDU Center Dr.
Suite 210
Morrisville, NC 27560
NC License Number F-0991


PROJ. REFERENCE NO.	SHEET NO.
U-5797	TMP-27A

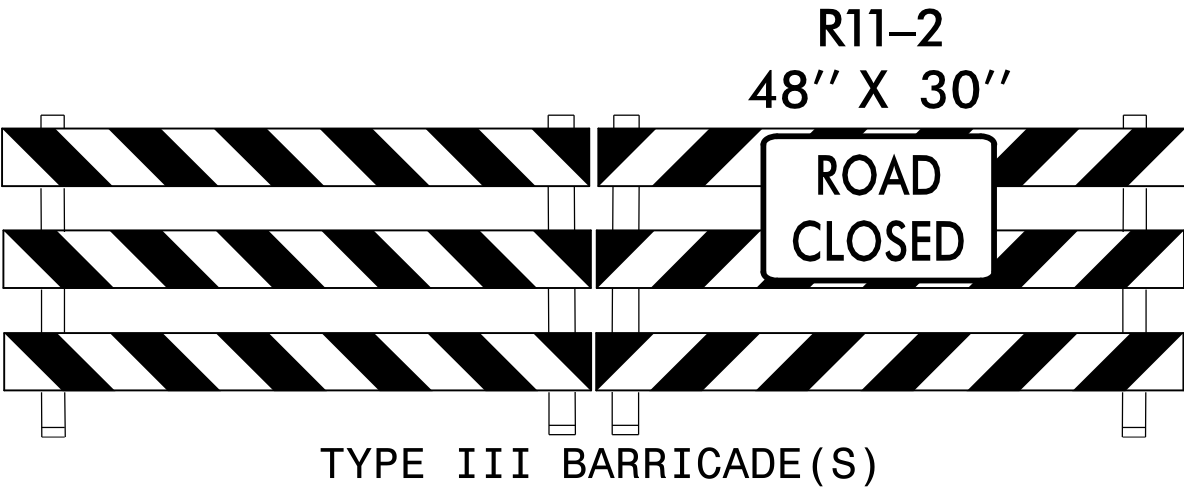


A

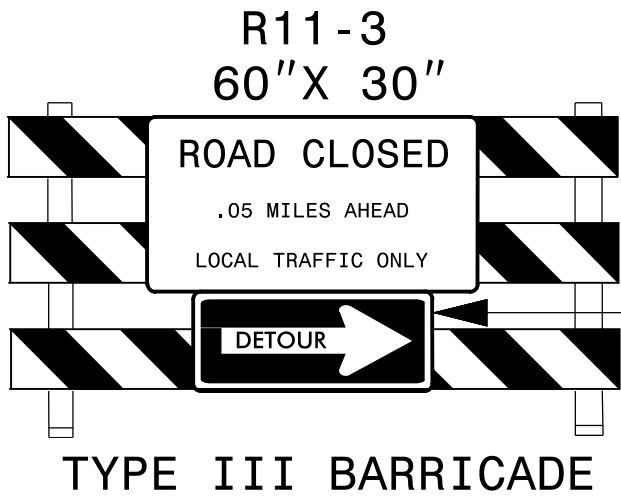


B

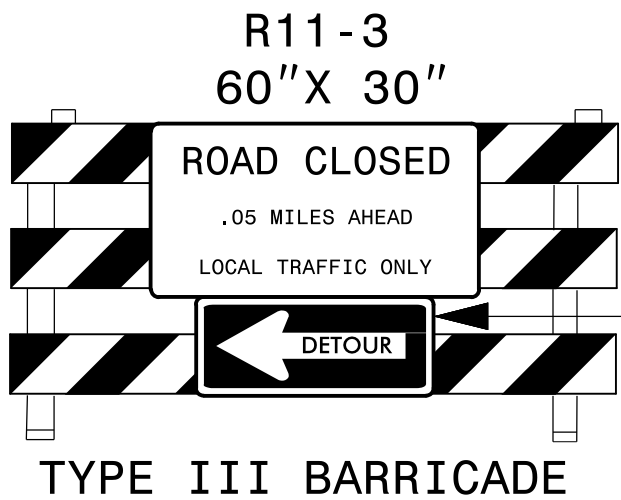


C

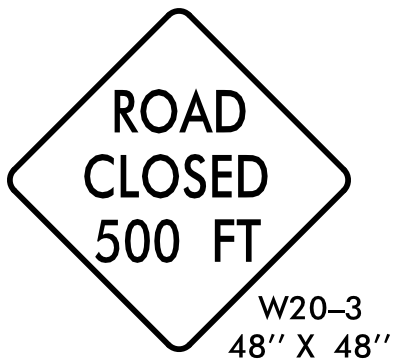


D

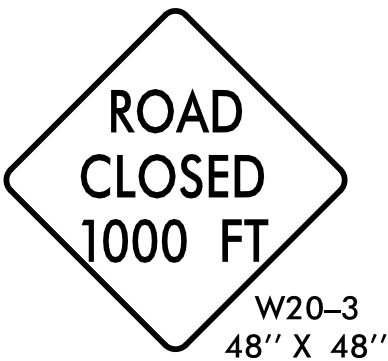

E

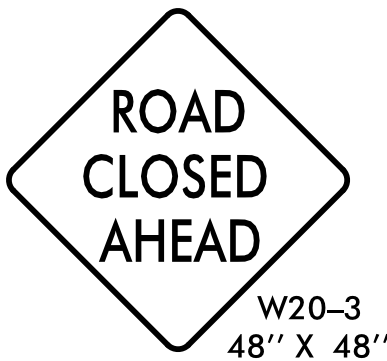


F

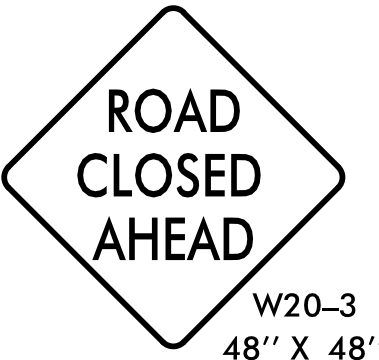


G




H

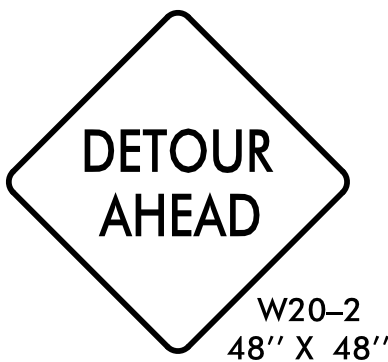


I

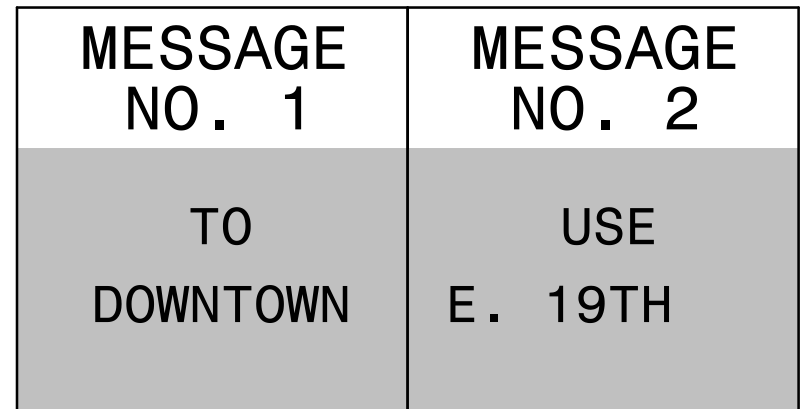

J

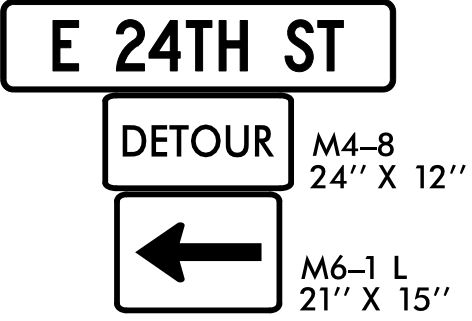


1

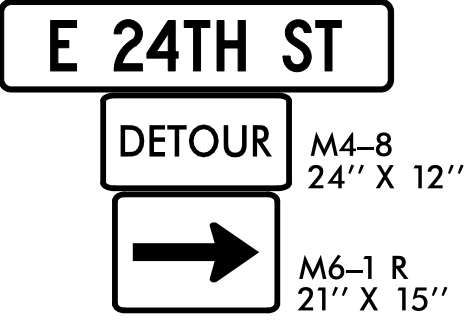

2



3

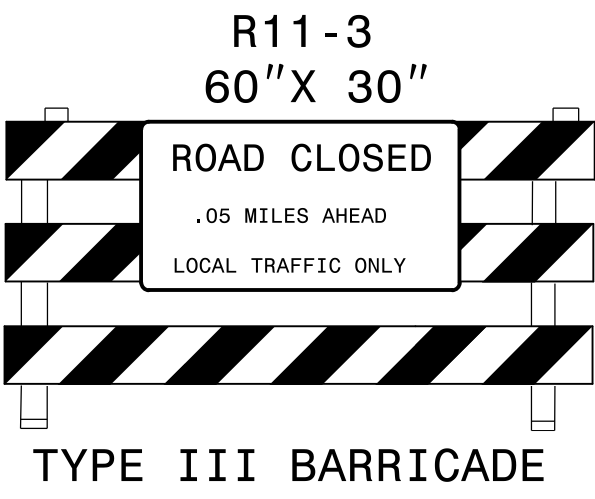

K


DOCUMENT NOT CONSIDERED FINAL
UNLESS ALL SIGNATURES COMPLETED

NOTE:
REFER TO ROADWAY STANDARD DRAWING 1101.03, SHEETS 1 AND 2 OF 9 FOR
GENERAL NOTES, AND SIGN DISTANCES.

APPROVED: Wesley Murphy DATE: 1/30/2025

SEAL

NORTH CAROLINA
PROFESSIONAL
ENGINEER
WESLEY D. MURPHY
SEAL
049235

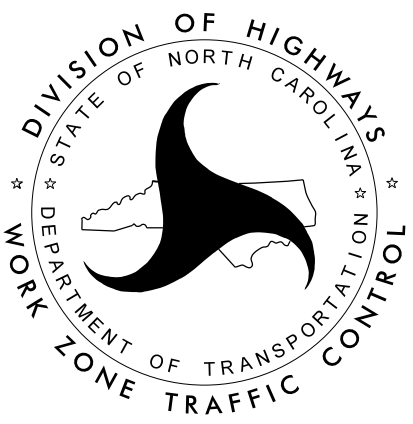

PHASE VII
DETOUR
(E. 24TH ST.)