

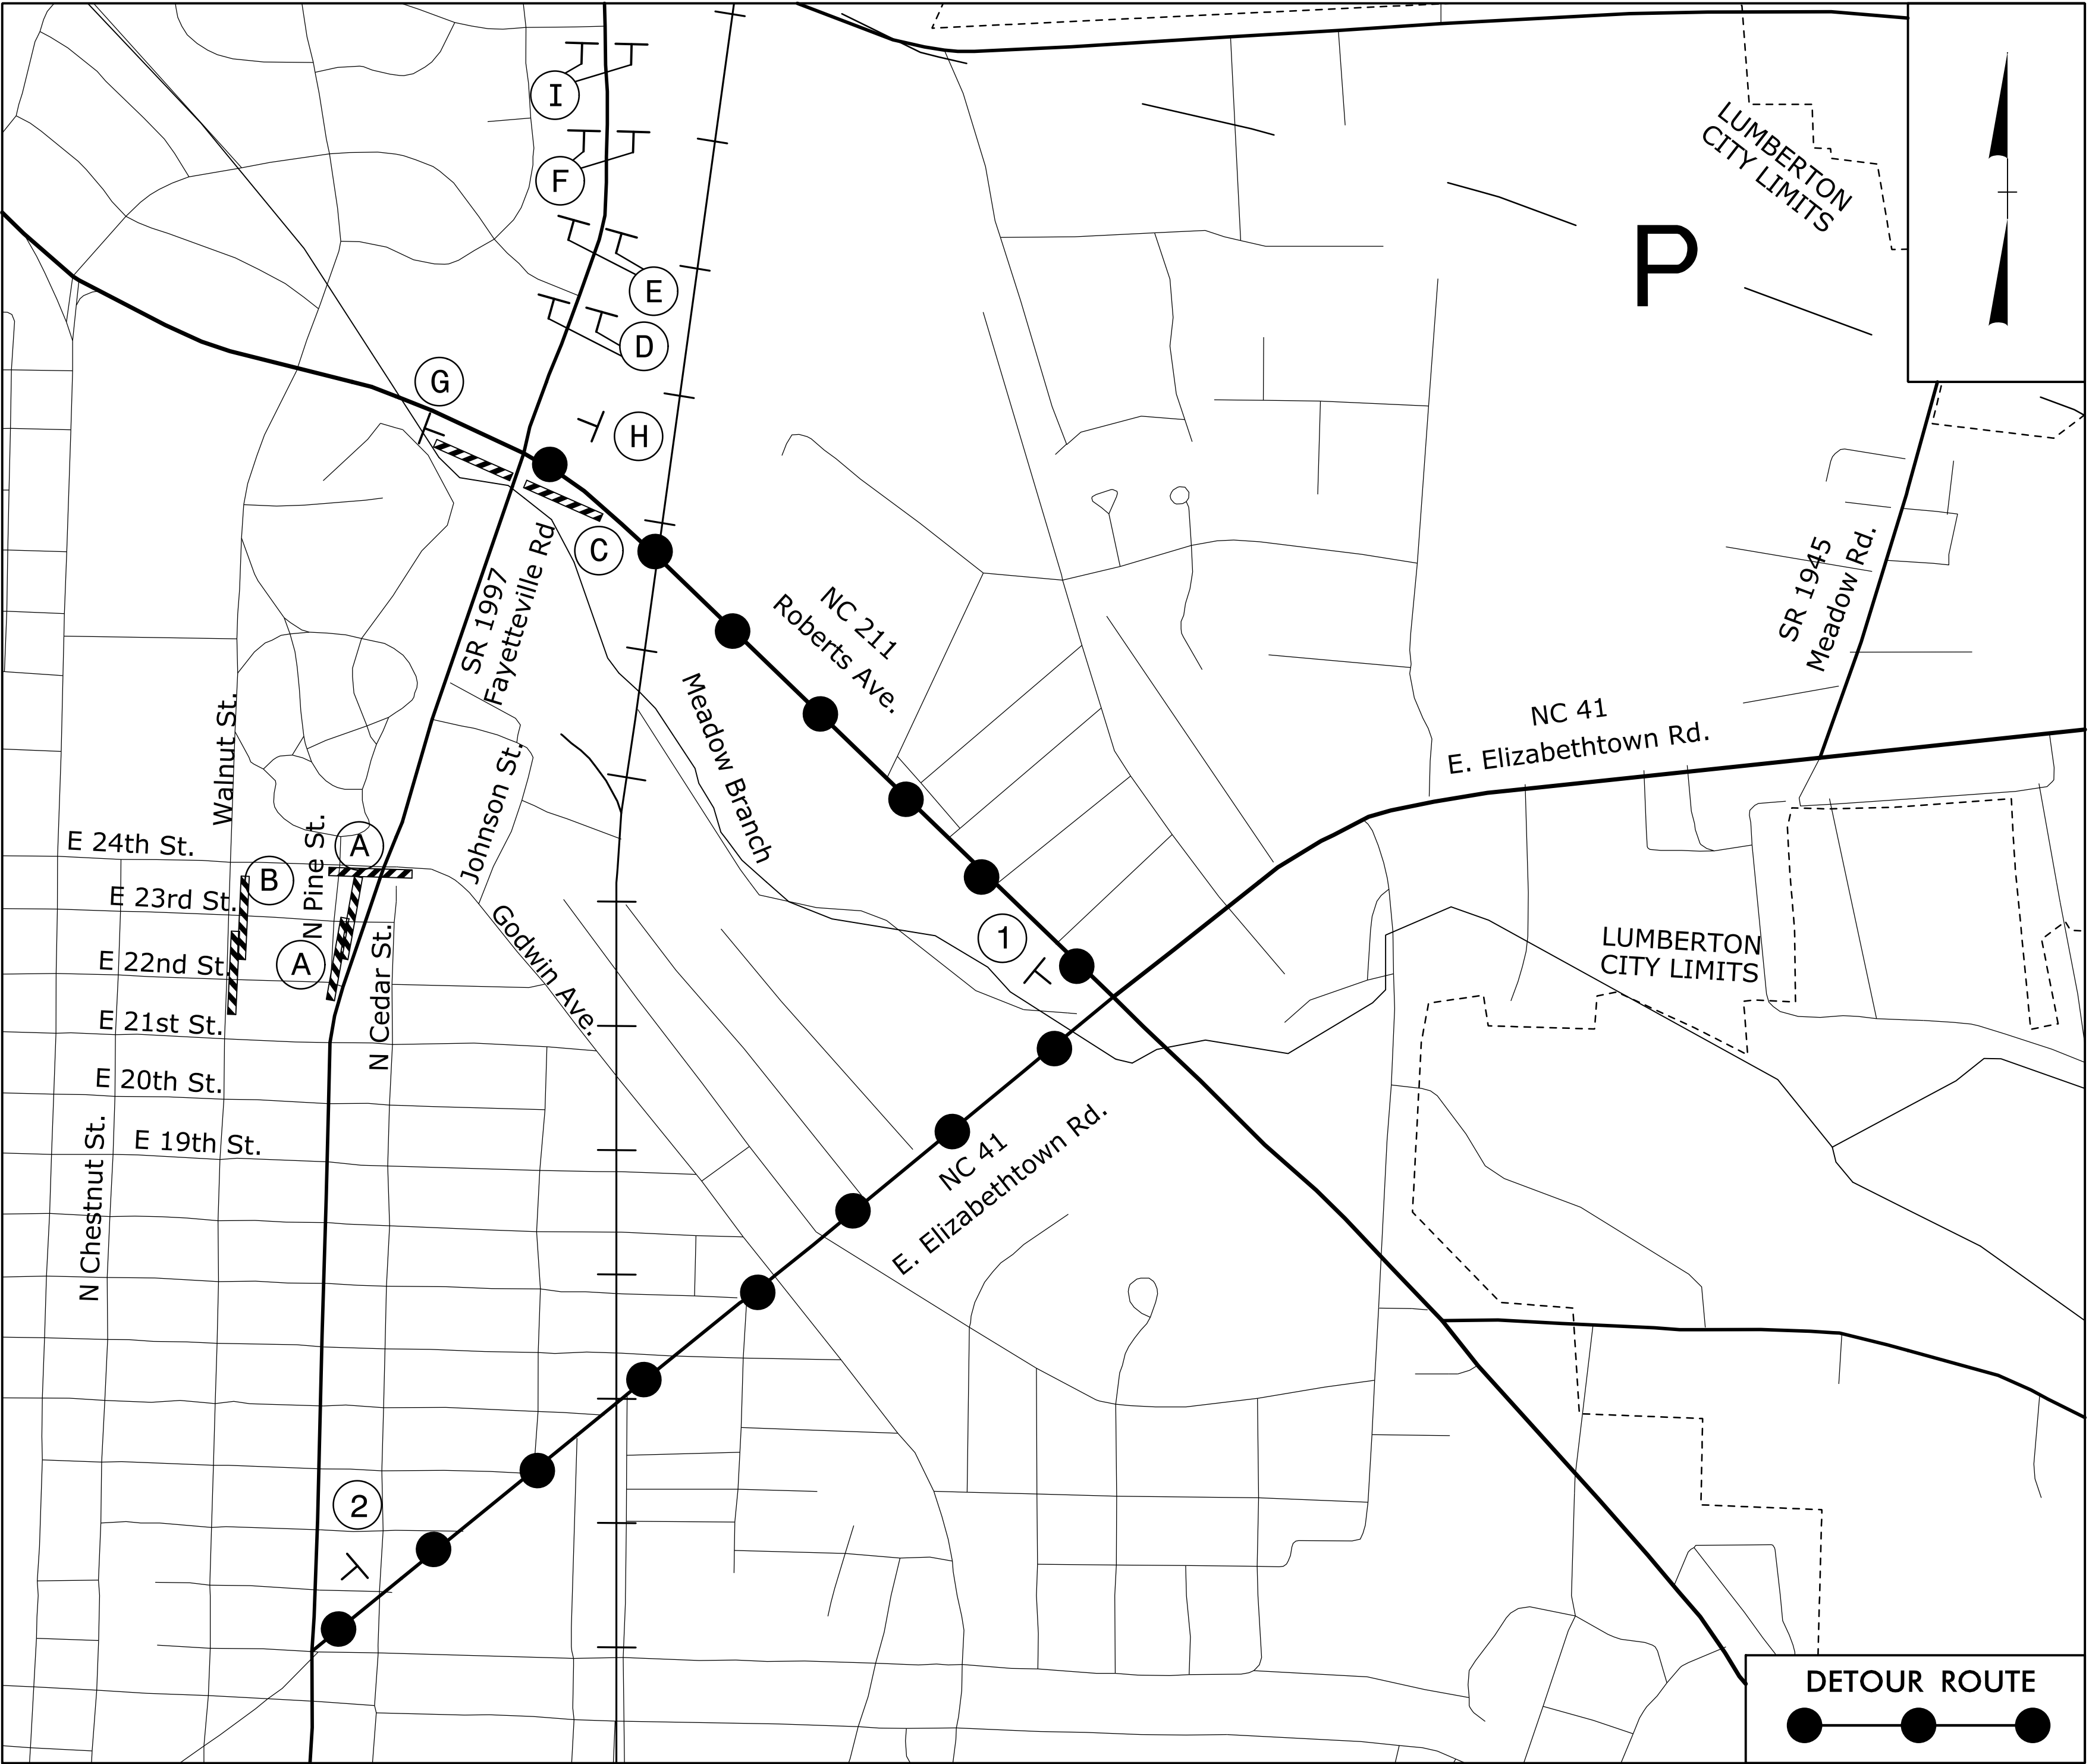
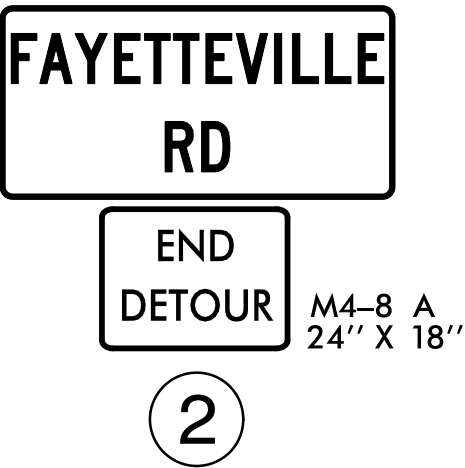
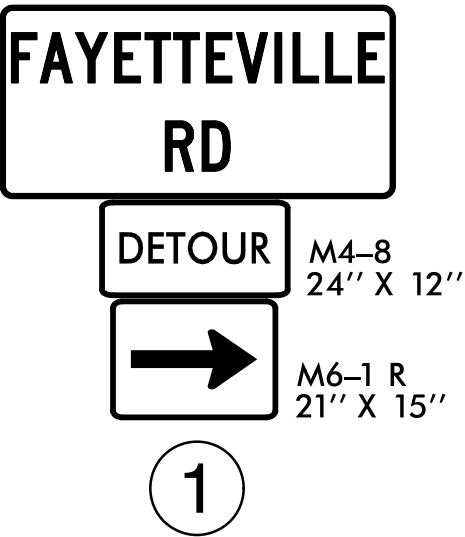
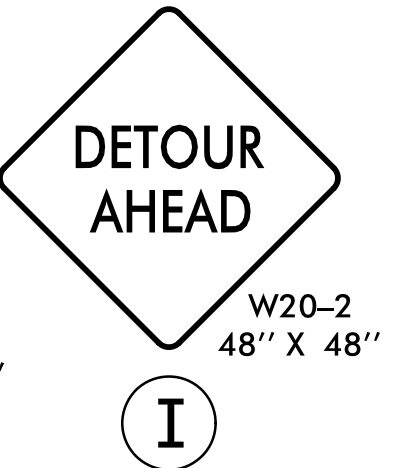
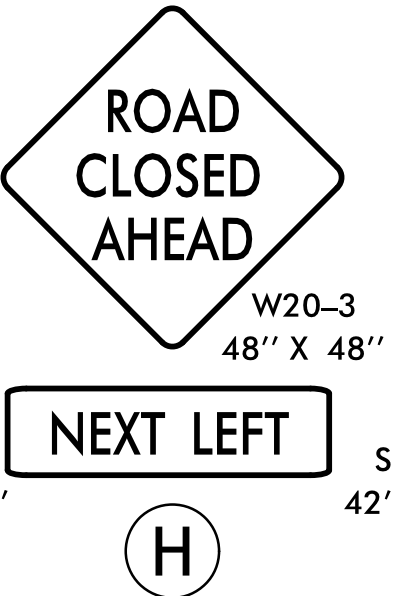
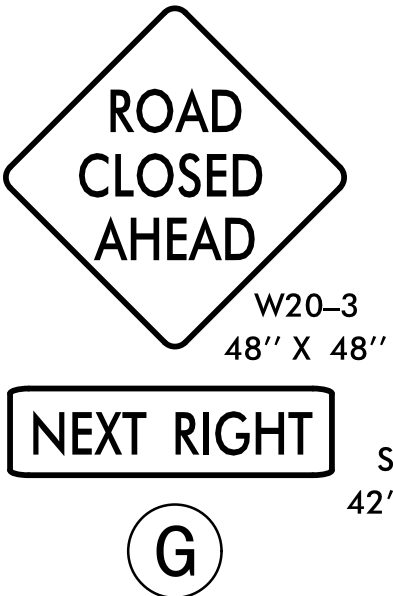
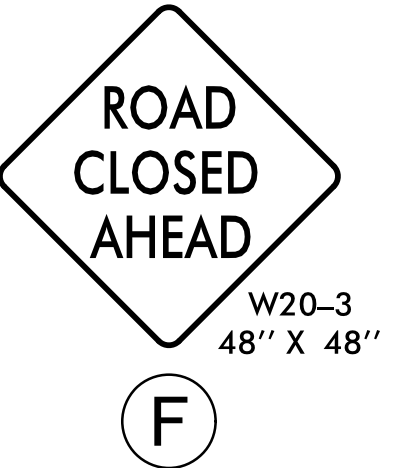
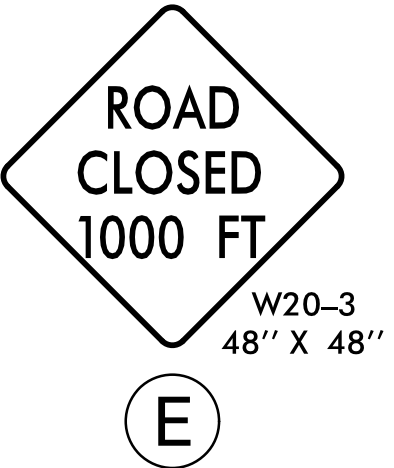
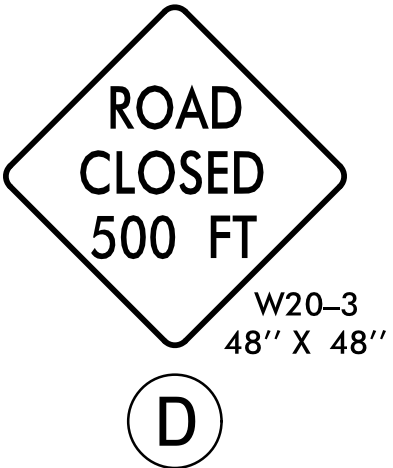
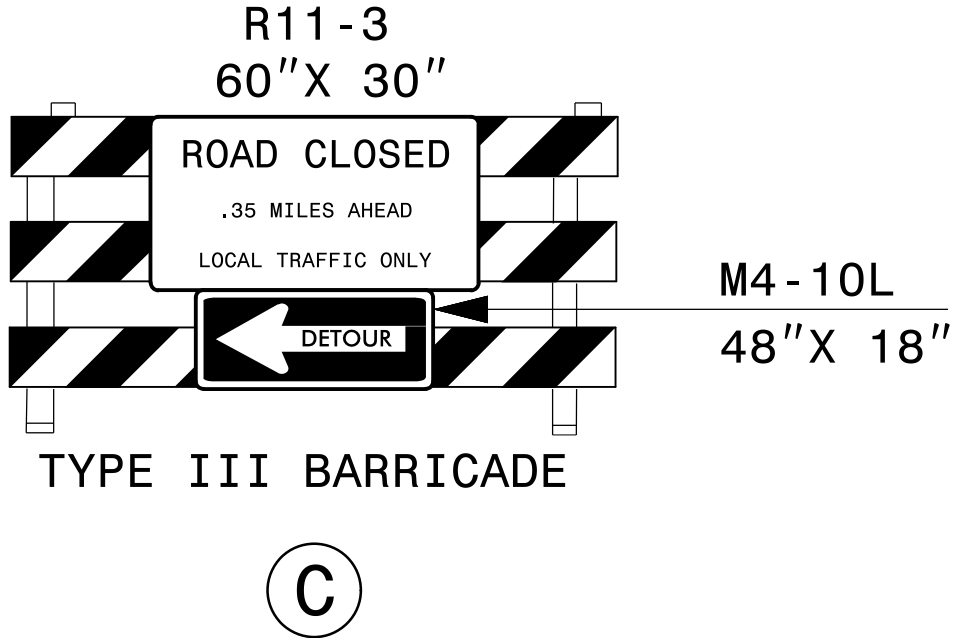


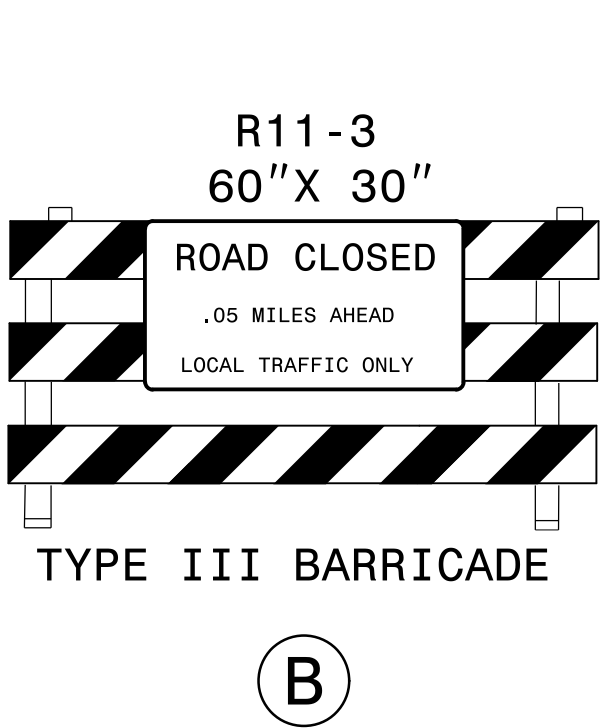

STV Engineers, Inc.
2121 RDU Center Dr.
Suite 210
Morrisville, NC 27560
NC License Number F-0991


PROJ. REFERENCE NO.	SHEET NO.
U-5797	TMP-27B

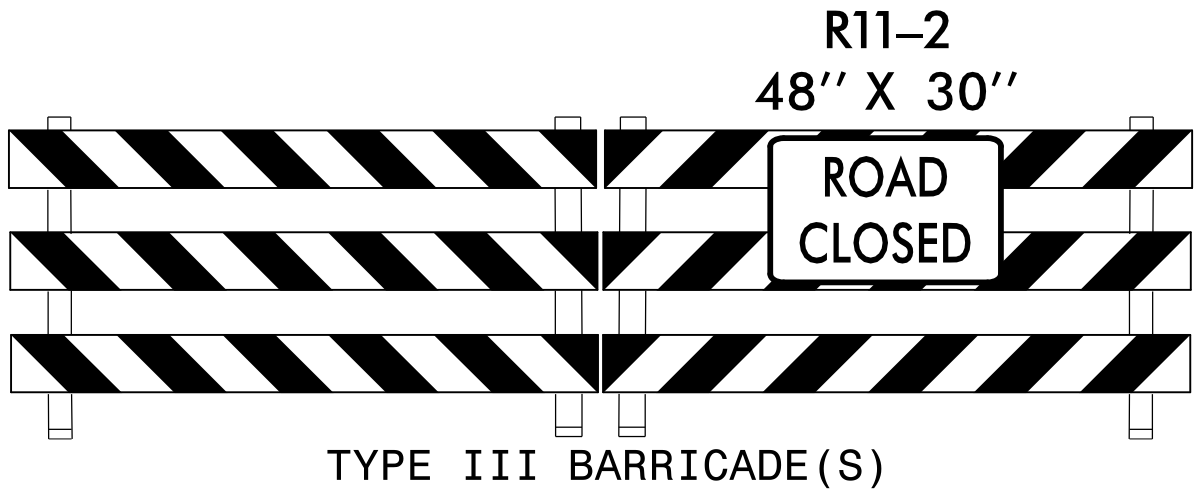

NOTE:
REFER TO ROADWAY STANDARD DRAWING 1101.03, SHEETS 1 AND 2 OF 9 FOR
GENERAL NOTES AND SIGN DISTANCES.

APPROVED: W. Stan Murphy DATE: 1/30/2025

SEAL

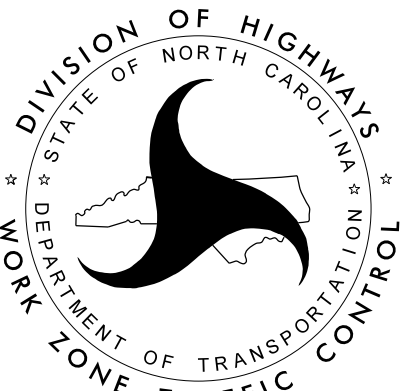

PHASE VII
DETOUR
(FAYETTEVILLE RD.
SOUTHBOUND.)

DOCUMENT NOT CONSIDERED FINAL
UNLESS ALL SIGNATURES COMPLETED