

PROJECT: U-5797

CONTRACT: C205036

STATE OF NORTH CAROLINA
DIVISION OF HIGHWAYS

STATE PROJECT REFERENCE NO.	SHEET NO.
U-5797	PMP-1

PAVEMENT MARKING PLAN

ROBESON COUNTY

LOCATION: SR 1997 (FAYETTEVILLE ROAD) FROM FARRINGDOM STREET TO EAST 22ND STREET

ROADWAY STANDARD DRAWINGS

THE FOLLOWING ROADWAY STANDARDS AS APPEAR IN "ROADWAY STANDARD DRAWINGS" - N.C. DEPARTMENT OF TRANSPORTATION - RALEIGH, N.C., DATED JANUARY 2024 ARE APPLICABLE TO THIS PROJECT AND BY REFERENCE HEREBY ARE CONSIDERED A PART OF THESE PLANS:			
STD. NO.	TITLE	STD. NO.	TITLE
1205.01	PAVEMENT MARKINGS - LINE TYPES AND OFFSETS	1205.09	PAVEMENT MARKINGS - PAINTED ISLANDS
1205.02	PAVEMENT MARKINGS - TWO-LANE AND MULTI-LANE ROADWAYS	1205.10	PAVEMENT MARKINGS - SCHOOL AREAS
1205.04	PAVEMENT MARKINGS - INTERSECTIONS	1250.11	PAVEMENT MARKINGS - RAILROAD CROSSINGS
1205.05	PAVEMENT MARKINGS - TURN LANES	1205.14	PAVEMENT MARKINGS - ROUNDABOUTS
1205.06	PAVEMENT MARKINGS - LANE DROPS	1250.01	RAISED PAVEMENT MARKERS INSTALLATION SPACING
1205.08	PAVEMENT MARKINGS - SYMBOLS AND WORD MESSAGES	1251.01	RAISED PAVEMENT MARKERS - PERMANENT AND TEMPORARY

INDEX OF SHEETS

SHEET NO.	TITLE
PMP-1	PAVEMENT MARKING PLAN COVER SHEET
PMP-1A	PAVEMENT MARKING SCHEDULE & CURB RAMP LEGEND
PMP-2 THRU PMP-9	PAVEMENT MARKING DETAIL SHEETS

GENERAL NOTES

THE FOLLOWING GENERAL NOTES APPLY AT ALL TIMES FOR THE DURATION OF THE CONSTRUCTION PROJECT, EXCEPT WHEN OTHERWISE NOTED IN THE PLAN, OR DIRECTED BY THE ENGINEER.

PAVEMENT MARKING:

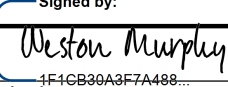

- INSTALL PAVEMENT MARKINGS AND MARKERS ON THE FINAL SURFACE AS FOLLOWS:

ROAD NAME	MARKING	MARKER
FAYETTEVILLE RD.	THERMOPLASTIC	RAISED
N. PINE ST.	THERMOPLASTIC	RAISED
24th ST.	THERMOPLASTIC	RAISED
GODWIN AVE.	THERMOPLASTIC	RAISED
N ROBERTS AVE.	THERMOPLASTIC	RAISED
BOOMERANG DR.	THERMOPLASTIC	RAISED
HIGHLAND AVE.	THERMOPLASTIC	RAISED
LINKHAW RD.	THERMOPLASTIC	RAISED
FARRINGDOM ST.	THERMOPLASTIC	RAISED

- TIE PROPOSED PAVEMENT MARKING LINES TO EXISTING PAVEMENT MARKING LINES.

- REMOVE/REPLACE ANY CONFLICTING PAVEMENT MARKINGS.

- REPLACE ANY PAVEMENT MARKINGS BEYOND THE PROJECT LIMITS DAMAGED BY THE CONTRACTORS' OPERATIONS DURING CONSTRUCTION.

APPROVED: <div>Signed by: </div> DATE: 3/6/2025	PLAN PREPARED FOR N.C.D.O.T. BY: STV ENGINEERS, INC.
	PATRICK A. LIVINGSTON, PE PROJECT ENGINEER WESTON D. MURPHY, PE DESIGN ENGINEER E. NEAL PASCHAL, PE DESIGN TECHNICIAN

DOCUMENT NOT CONSIDERED FINAL
UNLESS ALL SIGNATURES COMPLETED