




8/17/99

| PAVEMENT MARKING SCHEDULE   |                                 |
|-----------------------------|---------------------------------|
| SYMBOL                      | DESCRIPTION                     |
| THERMOPLASTIC (4",90 MILS)  |                                 |
| T1                          | WHITE EDGELINE                  |
| T2                          | WHITE SOLID LANE LINE           |
| T3                          | 10' WHITE SKIP LINE             |
| T4                          | 3' WHITE MINI SKIP 9' SPACING   |
| T5                          | 2' WHITE MINI SKIP 6' SPACING   |
| T10                         | YELLOW EDGELINE                 |
| T11                         | YELLOW SINGLE CENTER            |
| T12                         | YELLOW 10' SKIPS                |
| T13                         | YELLOW DOUBLE CENTER            |
| T14                         | 2' YELLOW MINI SKIP 6' SPACING  |
| THERMOPLASTIC (8",90 MILS)  |                                 |
| T40                         | WHITE GORELINE                  |
| T41                         | WHITE DIAGONAL                  |
| T42                         | YELLOW DIAGONAL                 |
| T43                         | WHITE SOLID LANE LINE           |
| T44                         | 3' WHITE MINI SKIP 9' SPACING   |
| T45                         | 3' WHITE MINI SKIP 3' SPACING   |
| T46                         | WHITE CROSSWALK LINE            |
| THERMOPLASTIC (16",90 MILS) |                                 |
| T60                         | WHITE LINE, RR                  |
| THERMOPLASTIC (24",90 MILS) |                                 |
| T61                         | WHITE STOP BAR                  |
| T62                         | WHITE CROSSWALK LINE            |
| THERMOPLASTIC (90 MILS)     |                                 |
| T70                         | LEFT TURN ARROW                 |
| T71                         | RIGHT TURN ARROW                |
| T72                         | STRAIGHT ARROW                  |
| T73                         | COMBINED STRAIGHT/LEFT ARROW    |
| T74                         | COMBINED STRAIGHT/RIGHT ARROW   |
| T75                         | COMBINED LEFT/RIGHT ARROW       |
| T77                         | U-TURN ARROW                    |
| T100                        | ALPHANUMERIC CHARACTERS         |
| T103                        | 24" YIELD LINE TRIANGLE         |
| T118                        | FISH-HOOK WITH CIRCLE           |
| MARKERS                     |                                 |
| MA                          | RAISED MARKER (YELLOW & YELLOW) |
| MB                          | RAISED MARKER (CRYSTAL & RED)   |

stv

STV Engineers, Inc.  
2121 RDU Center Dr.  
Suite 210  
Morrisville, NC 27560  
NC License Number F-0991

| PROJ. REFERENCE NO. | SHEET NO. |
|---------------------|-----------|
| U-5797              | PMP-2     |

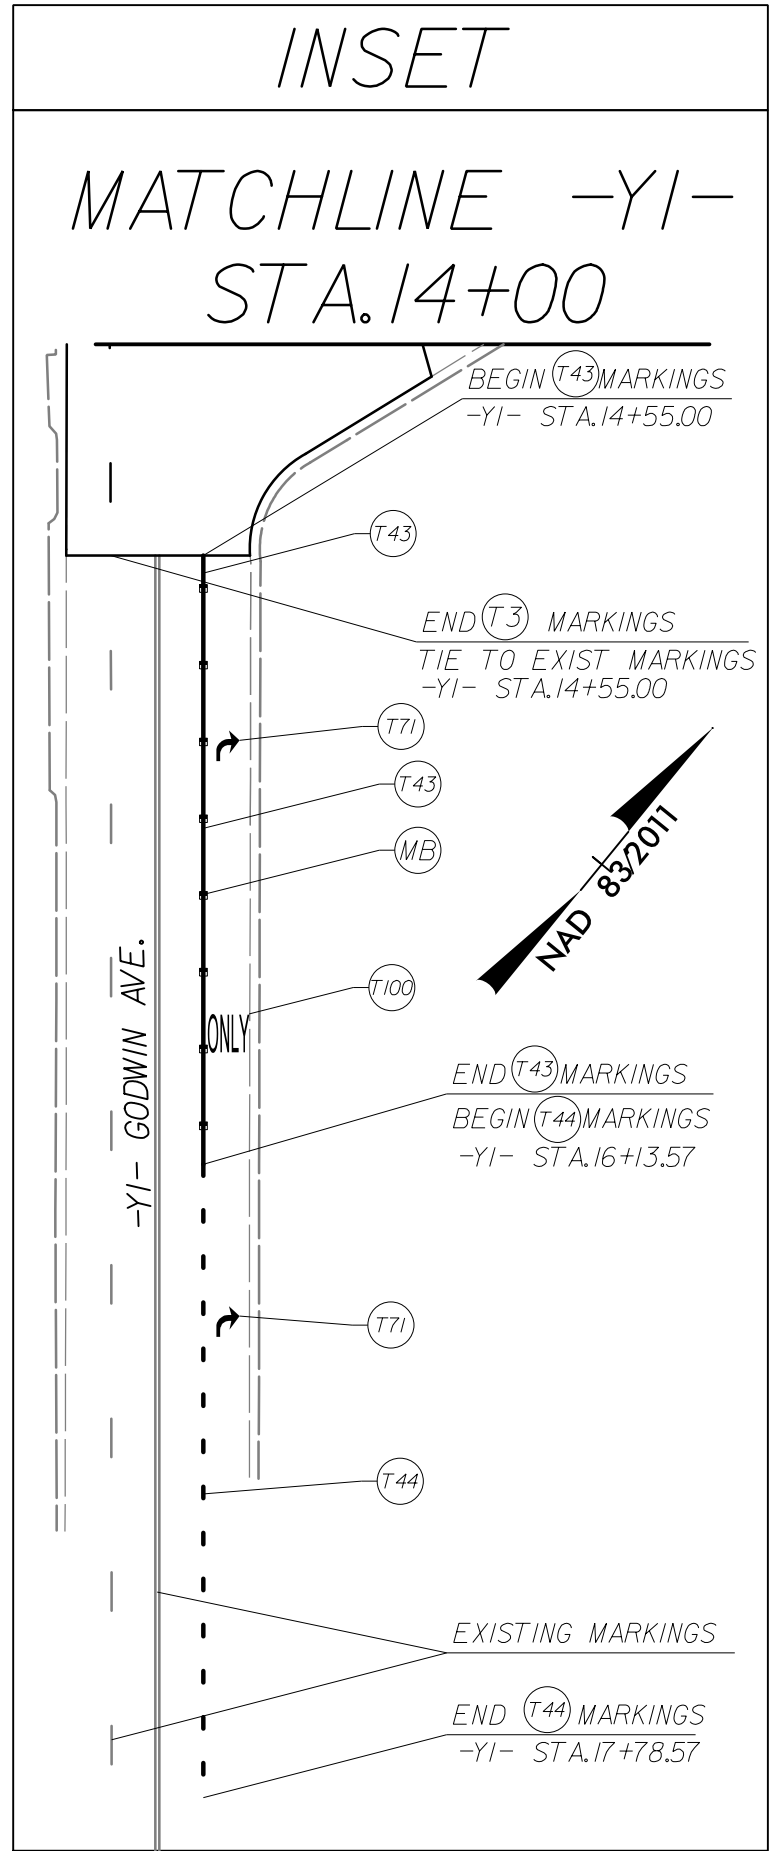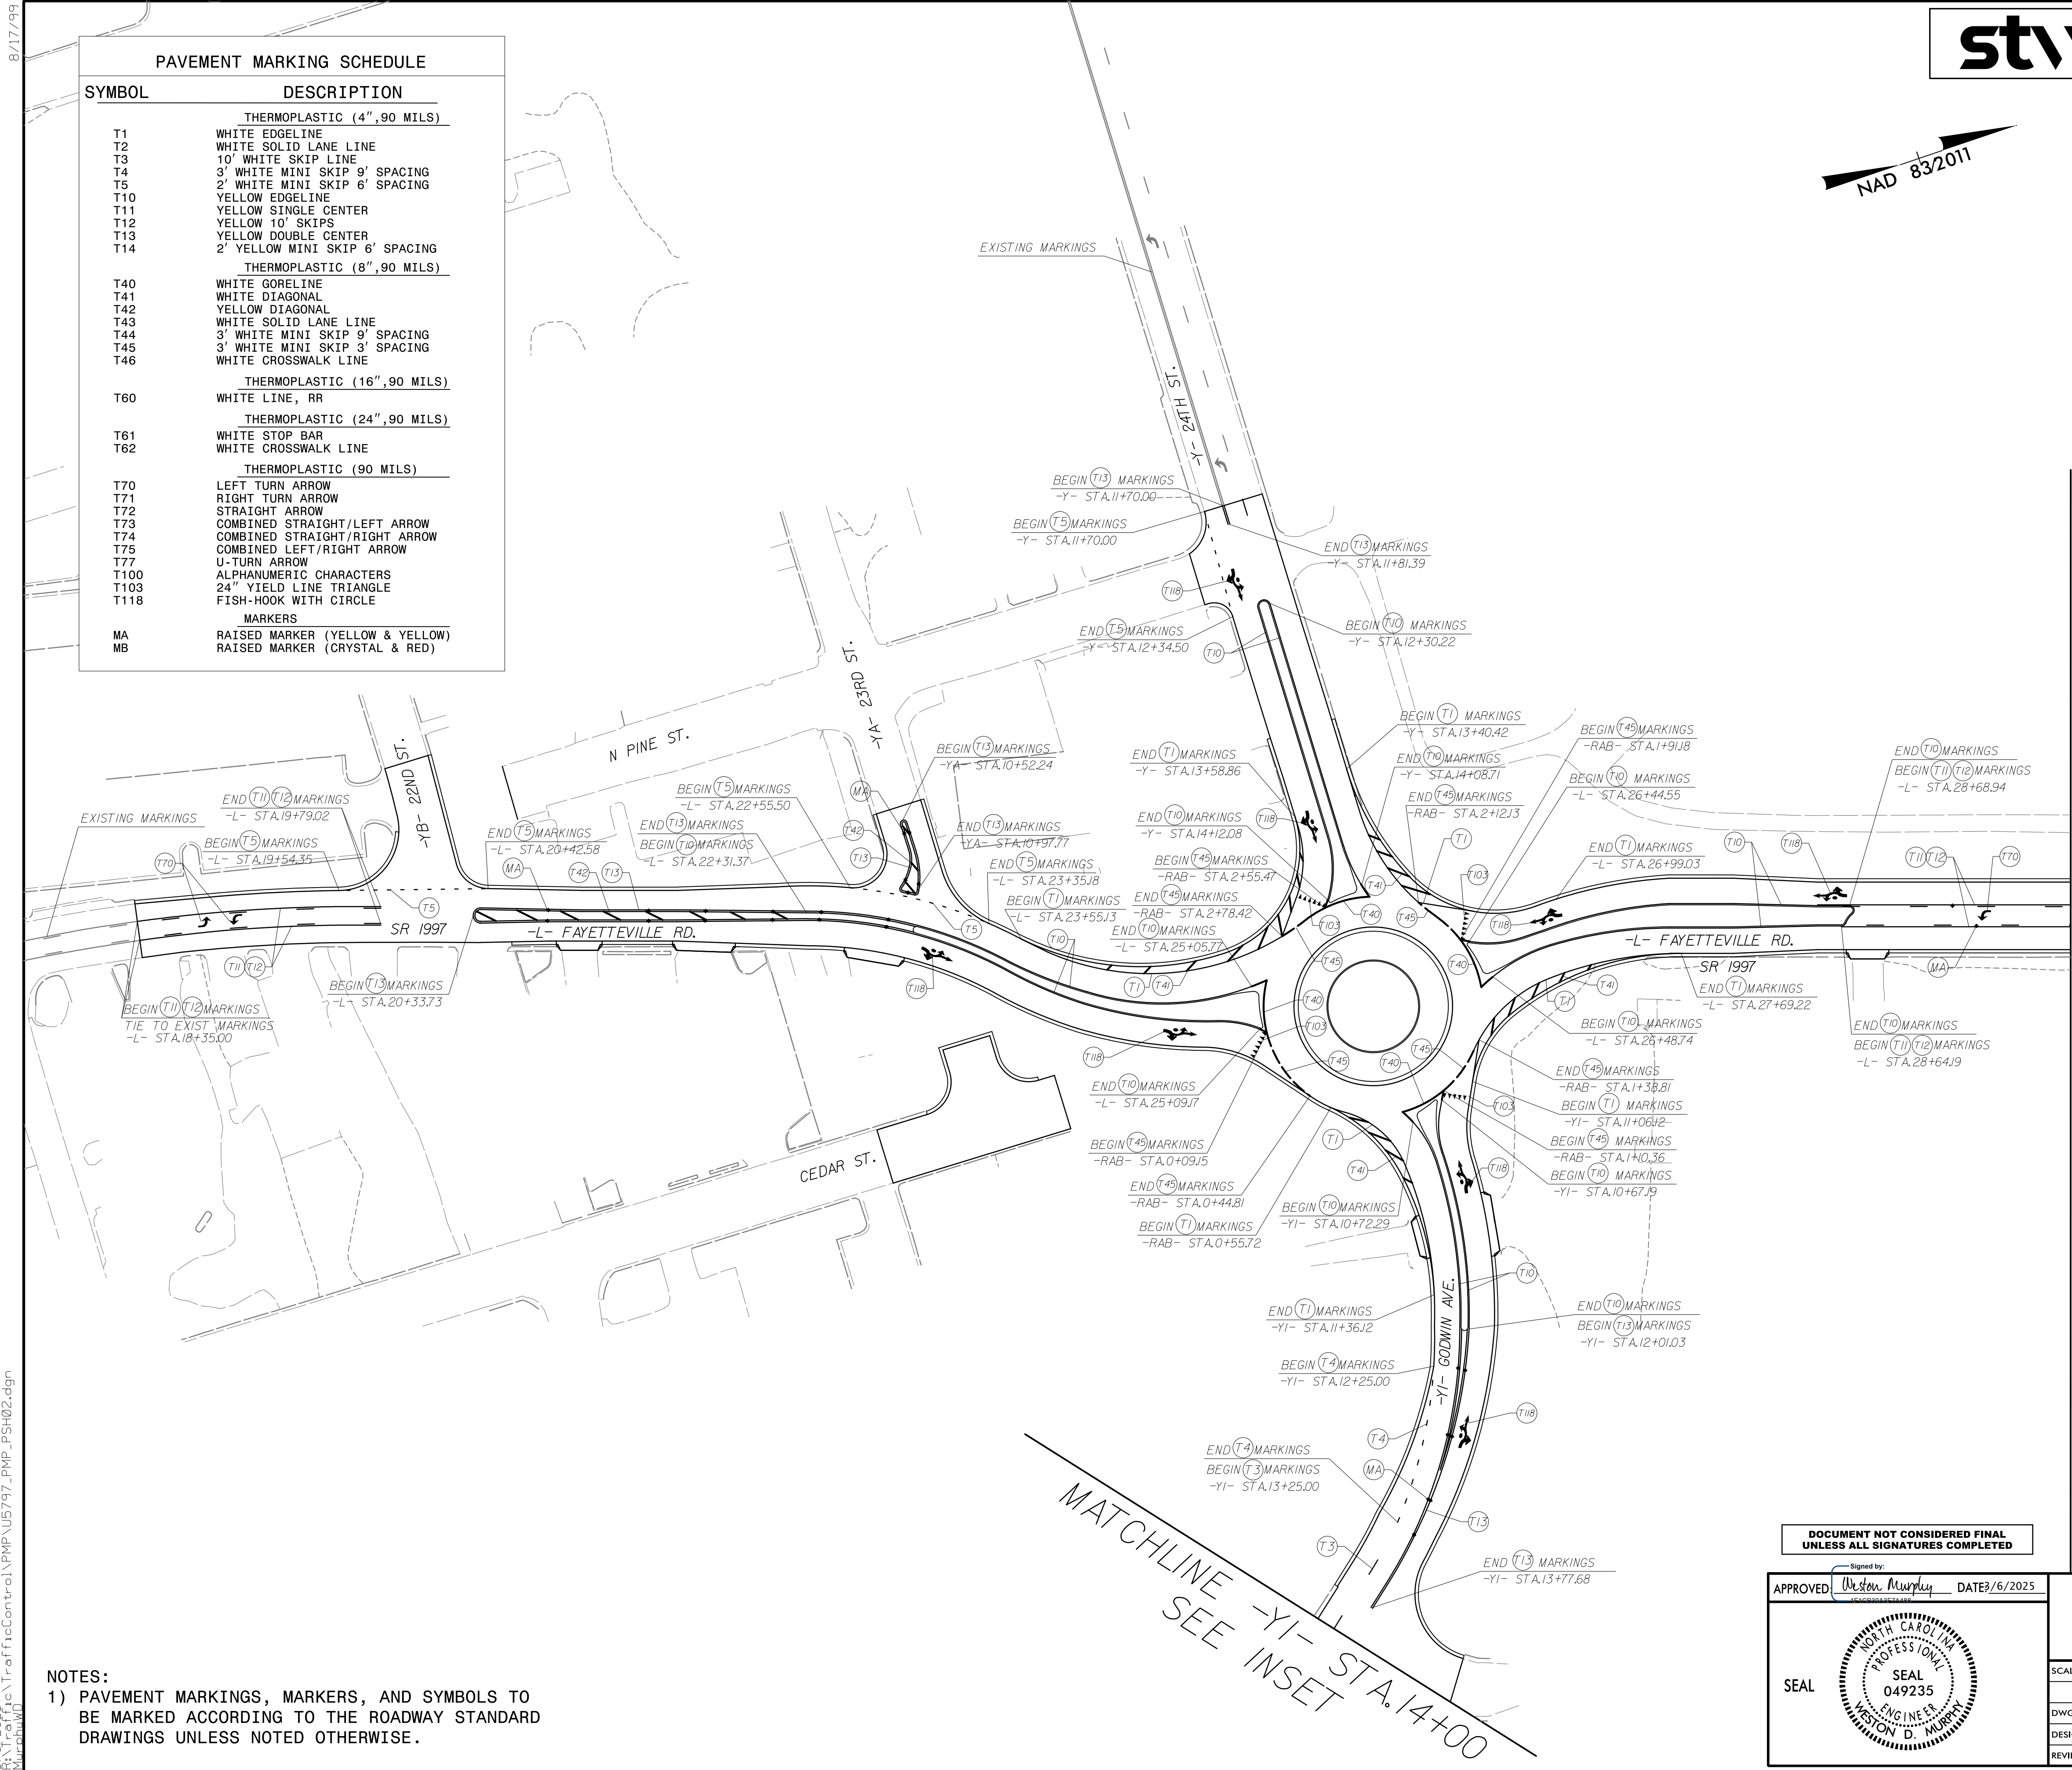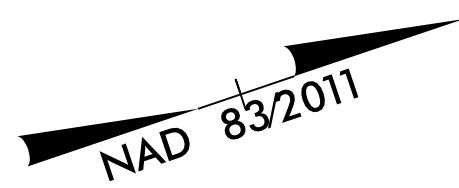

NOTES:  
1) PAVEMENT MARKINGS, MARKERS, AND SYMBOLS TO BE MARKED ACCORDING TO THE ROADWAY STANDARD DRAWINGS UNLESS NOTED OTHERWISE.

DOCUMENT NOT CONSIDERED FINAL  
UNLESS ALL SIGNATURES COMPLETED

APPROVED

DATE 2/6/2025

| PAVEMENT MARKING DETAIL |  |           |
|-------------------------|--|-----------|
| SCALE: NONE             |  | REVISIONS |
| DWG. BY: ENP            |  |           |
| DESIGN BY: WDM          |  |           |
| REVIEWED BY: PAL        |  |           |