



STV Engineers, Inc.


2121 RDU Center Dr.

Suite 210


Morrisville, NC 27560

NC License Number F-0991

PROJ. REFERENCE NO.	SHEET NO.
U-5797	PMP-7

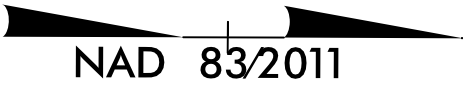

MATCHLINE -L- STA 76+00 SEE PMP-6

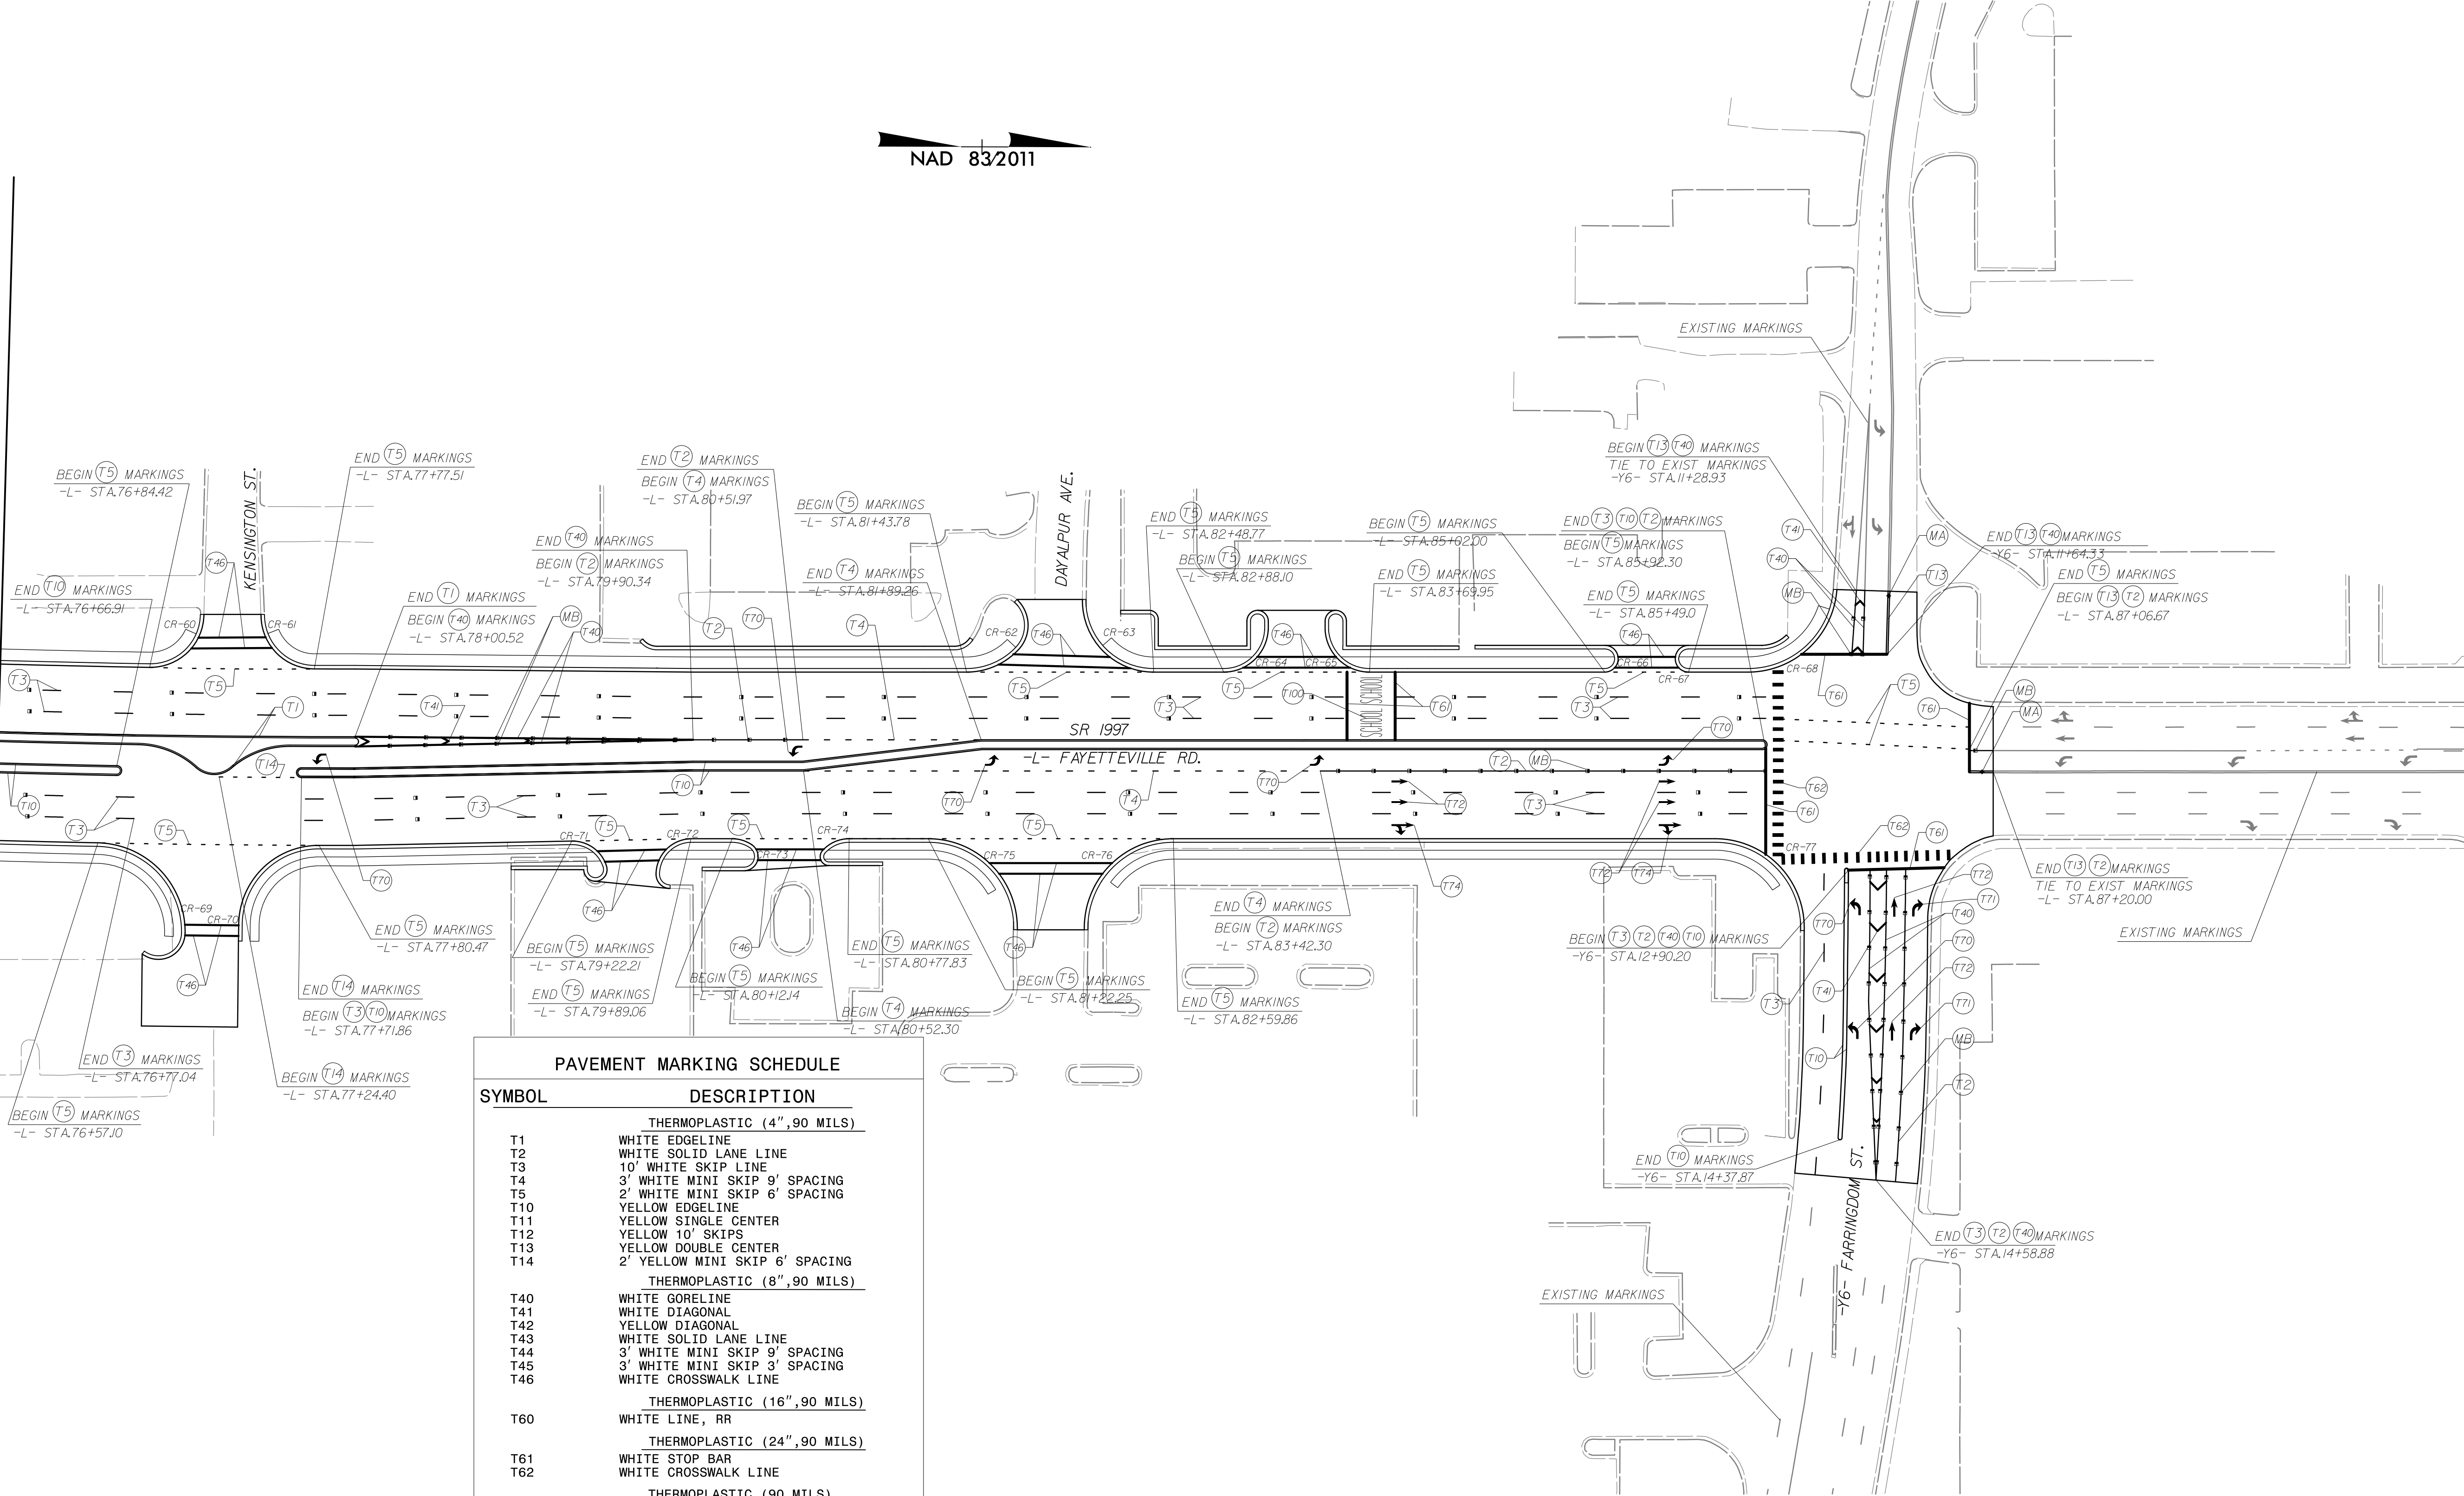

PAVEMENT MARKING SCHEDULE	
SYMBOL	DESCRIPTION
THERMOPLASTIC (4",90 MILS)	
T1	WHITE EDGELINE
T2	WHITE SOLID LANE LINE
T3	10' WHITE SKIP LINE
T4	3' WHITE MINI SKIP 9' SPACING
T5	2' WHITE MINI SKIP 6' SPACING
T10	YELLOW EDGELINE
T11	YELLOW SINGLE CENTER
T12	YELLOW 10' SKIPS
T13	YELLOW DOUBLE CENTER
T14	2' YELLOW MINI SKIP 6' SPACING
THERMOPLASTIC (8",90 MILS)	
T40	WHITE GORELINE
T41	WHITE DIAGONAL
T42	YELLOW DIAGONAL
T43	WHITE SOLID LANE LINE
T44	3' WHITE MINI SKIP 9' SPACING
T45	3' WHITE MINI SKIP 3' SPACING
T46	WHITE CROSSWALK LINE
THERMOPLASTIC (16",90 MILS)	
T60	WHITE LINE, RR
THERMOPLASTIC (24",90 MILS)	
T61	WHITE STOP BAR
T62	WHITE CROSSWALK LINE
THERMOPLASTIC (90 MILS)	
T70	LEFT TURN ARROW
T71	RIGHT TURN ARROW
T72	STRAIGHT ARROW
T73	COMBINED STRAIGHT/LEFT ARROW
T74	COMBINED STRAIGHT/RIGHT ARROW
T75	COMBINED LEFT/RIGHT ARROW
T77	U-TURN ARROW
T100	ALPHANUMERIC CHARACTERS
T103	24" YIELD LINE TRIANGLE
T118	FISH-HOOK WITH CIRCLE
MARKERS	
MA	RAISED MARKER (YELLOW & YELLOW)
MB	RAISED MARKER (CRYSTAL & RED)

NOTES:
1) PAVEMENT MARKINGS, MARKERS, AND SYMBOLS TO BE MARKED ACCORDING TO THE ROADWAY STANDARD DRAWINGS UNLESS NOTED OTHERWISE.

DOCUMENT NOT CONSIDERED FINAL
UNLESS ALL SIGNATURES COMPLETED

APPROVED: 

DATE: 3/6/2025

SEAL



PAVEMENT MARKING DETAIL			
SCALE:	NONE		
DWG. BY:	ENP		
DESIGN BY:	WDM		
REVIEWED BY:	PAL		
		REVISIONS	
		CADD FILE	