


MATCHLINE -L- STA 42+00 SEE SHEET EC-5

MATCHLINE -Y2- STA 23+00 SEE SHEET EC-10

NAD 832011

CLEARING AND GRUBBING
EROSION CONTROL FOR
CONSTRUCTION SHEET 6

MATCHLINE -L- STA 54+00
SEE SHEET EC-7

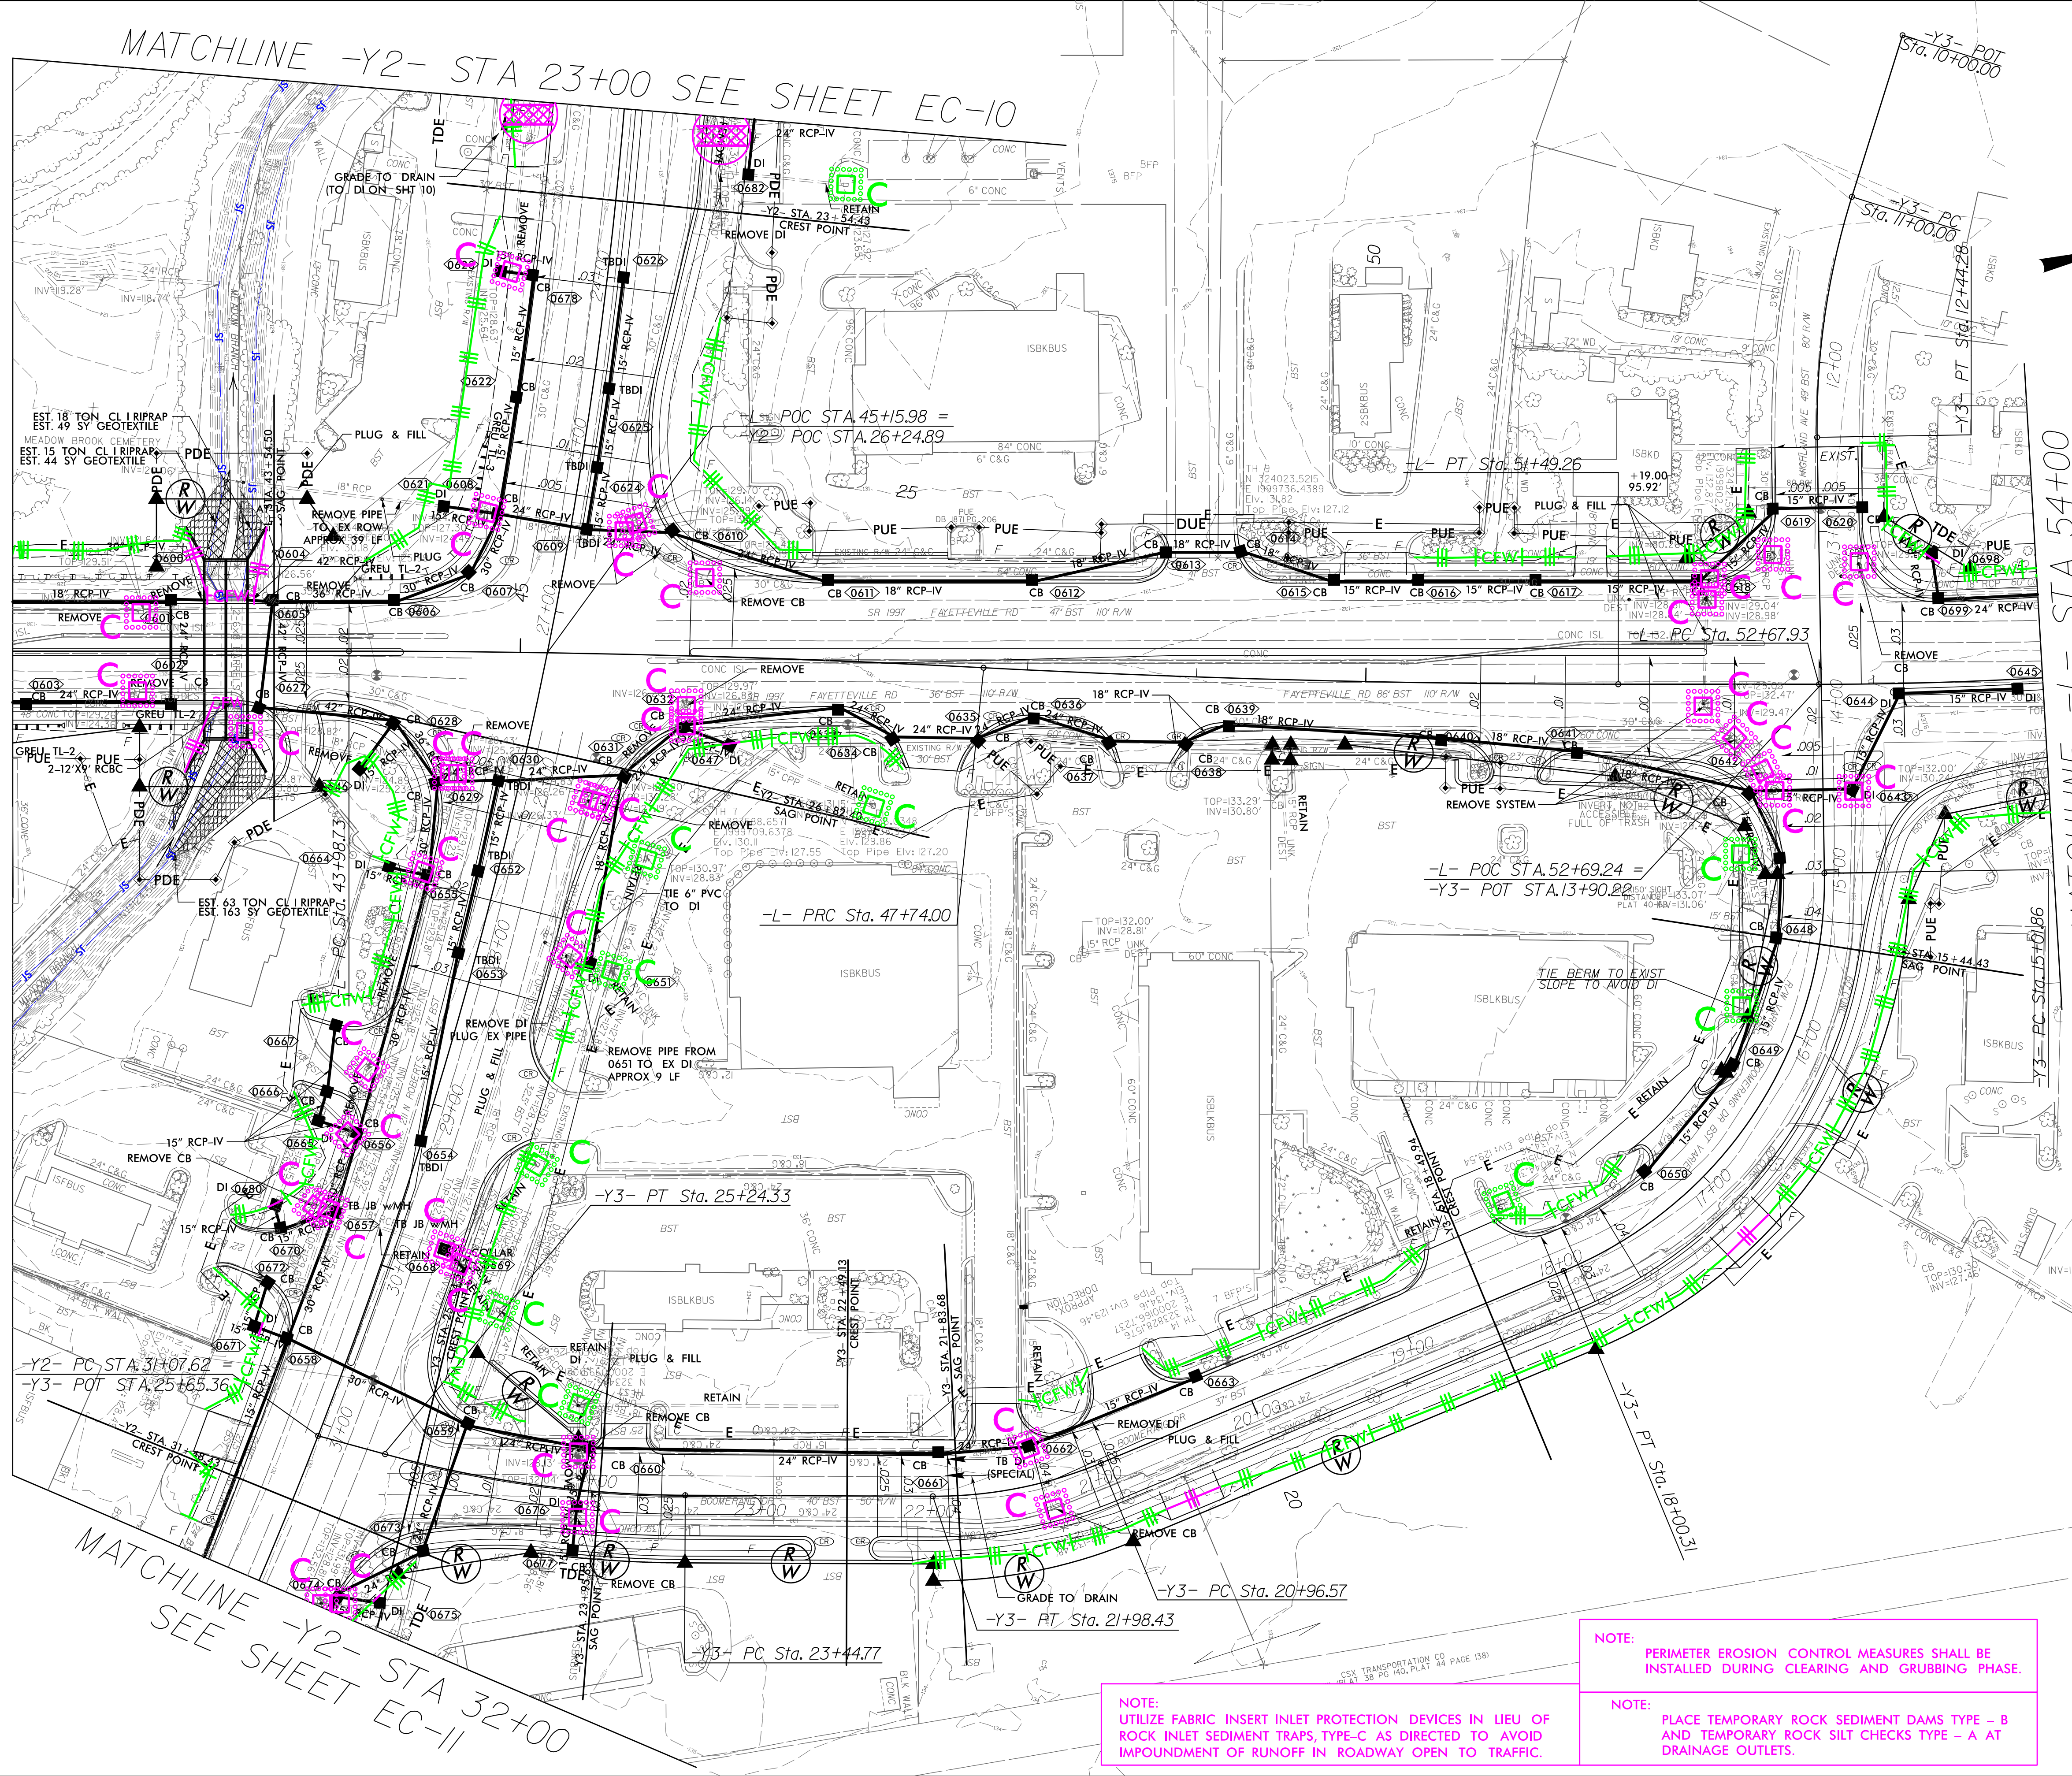

NOTE:
UTILIZE FABRIC INSERT INLET PROTECTION DEVICES IN LIEU OF
ROCK INLET SEDIMENT TRAPS, TYPE-C AS DIRECTED TO AVOID
IMPOUNDMENT OF RUNOFF IN ROADWAY OPEN TO TRAFFIC.

NOTE:
PERIMETER EROSION CONTROL MEASURES SHALL BE
INSTALLED DURING CLEARING AND GRUBBING PHASE.

NOTE:
PLACE TEMPORARY ROCK SEDIMENT DAMS TYPE - B
AND TEMPORARY ROCK SILT CHECKS TYPE - A AT
DRAINAGE OUTLETS.