


FINAL GRADING  
EROSION CONTROL FOR  
CONSTRUCTION SHEET 7

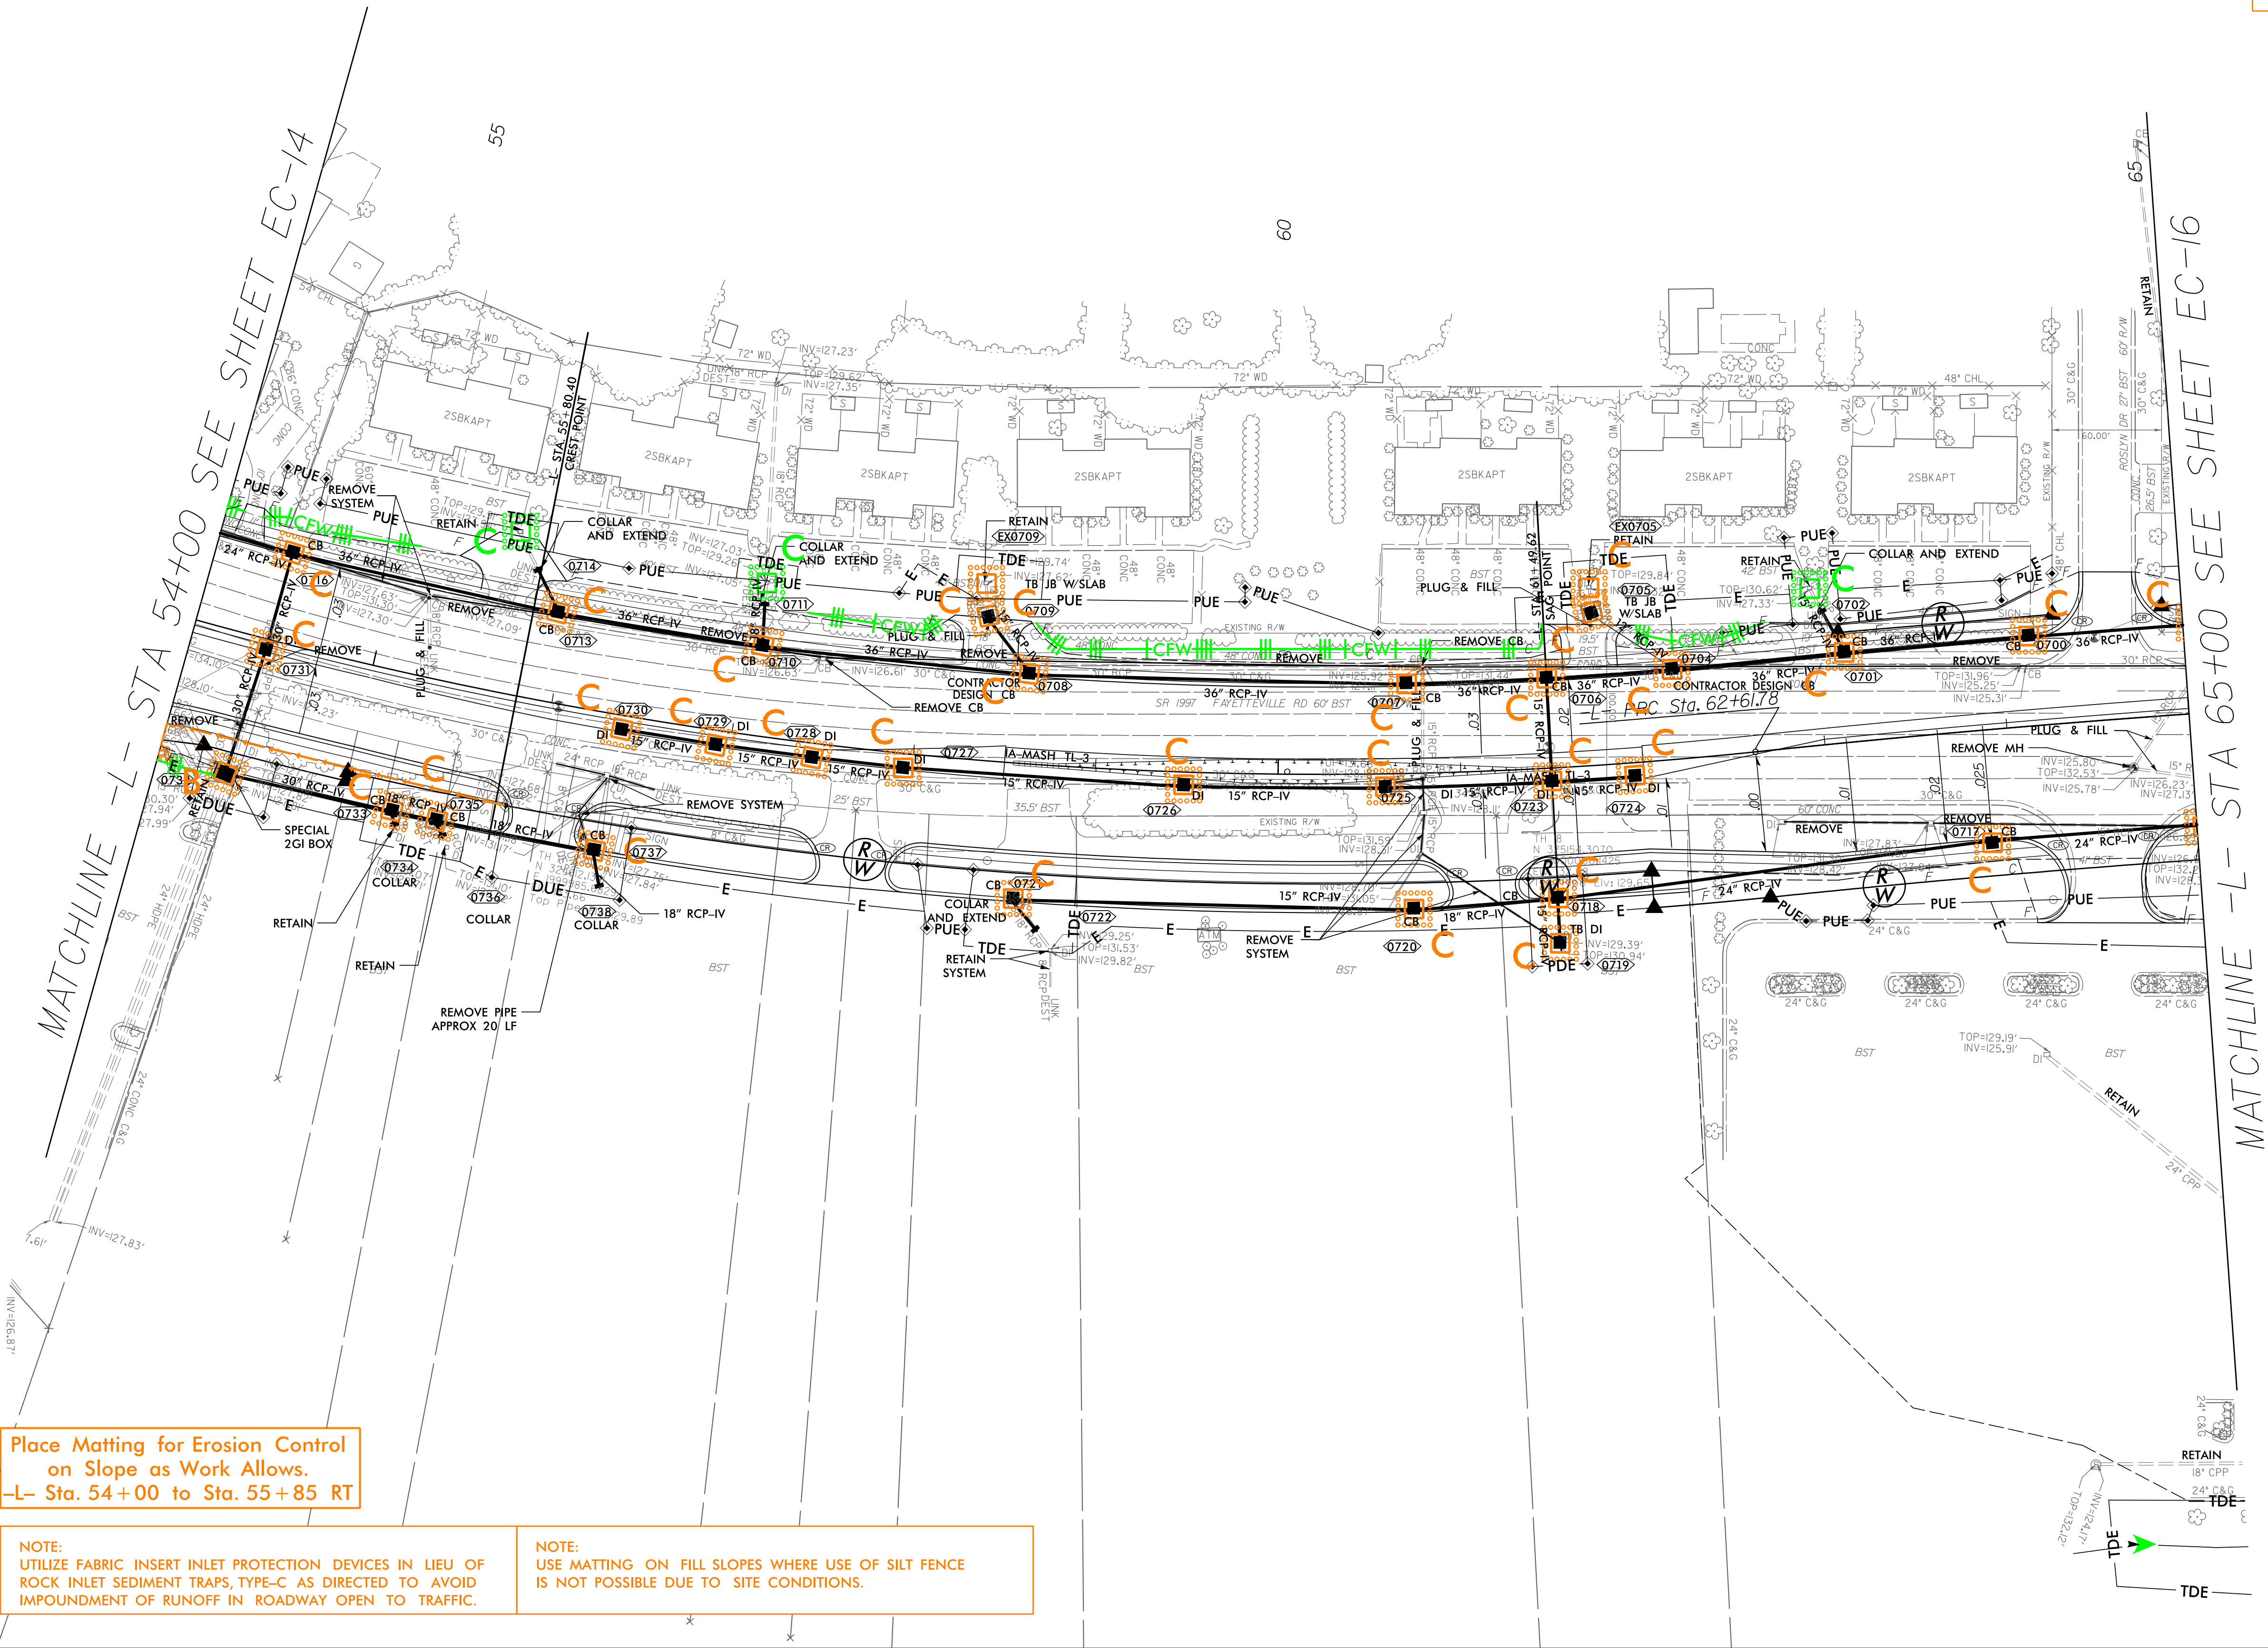

Place Matting for Erosion Control  
on Slope as Work Allows.  
-L- Sta. 54+00 to Sta. 55+85 RT

NOTE:  
UTILIZE FABRIC INSERT INLET PROTECTION DEVICES IN LIEU OF  
ROCK INLET SEDIMENT TRAPS, TYPE-C AS DIRECTED TO AVOID  
IMPOUNDMENT OF RUNOFF IN ROADWAY OPEN TO TRAFFIC.

NOTE:  
USE MATTING ON FILL SLOPES WHERE USE OF SILT FENCE  
IS NOT POSSIBLE DUE TO SITE CONDITIONS.