



FINAL GRADING
EROSION CONTROL FOR
CONSTRUCTION SHEET 10

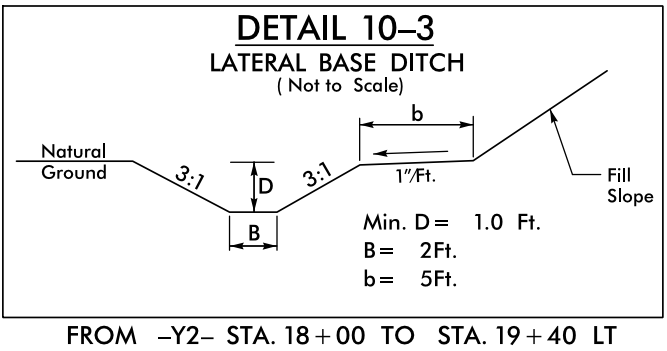

NAD 83/2011

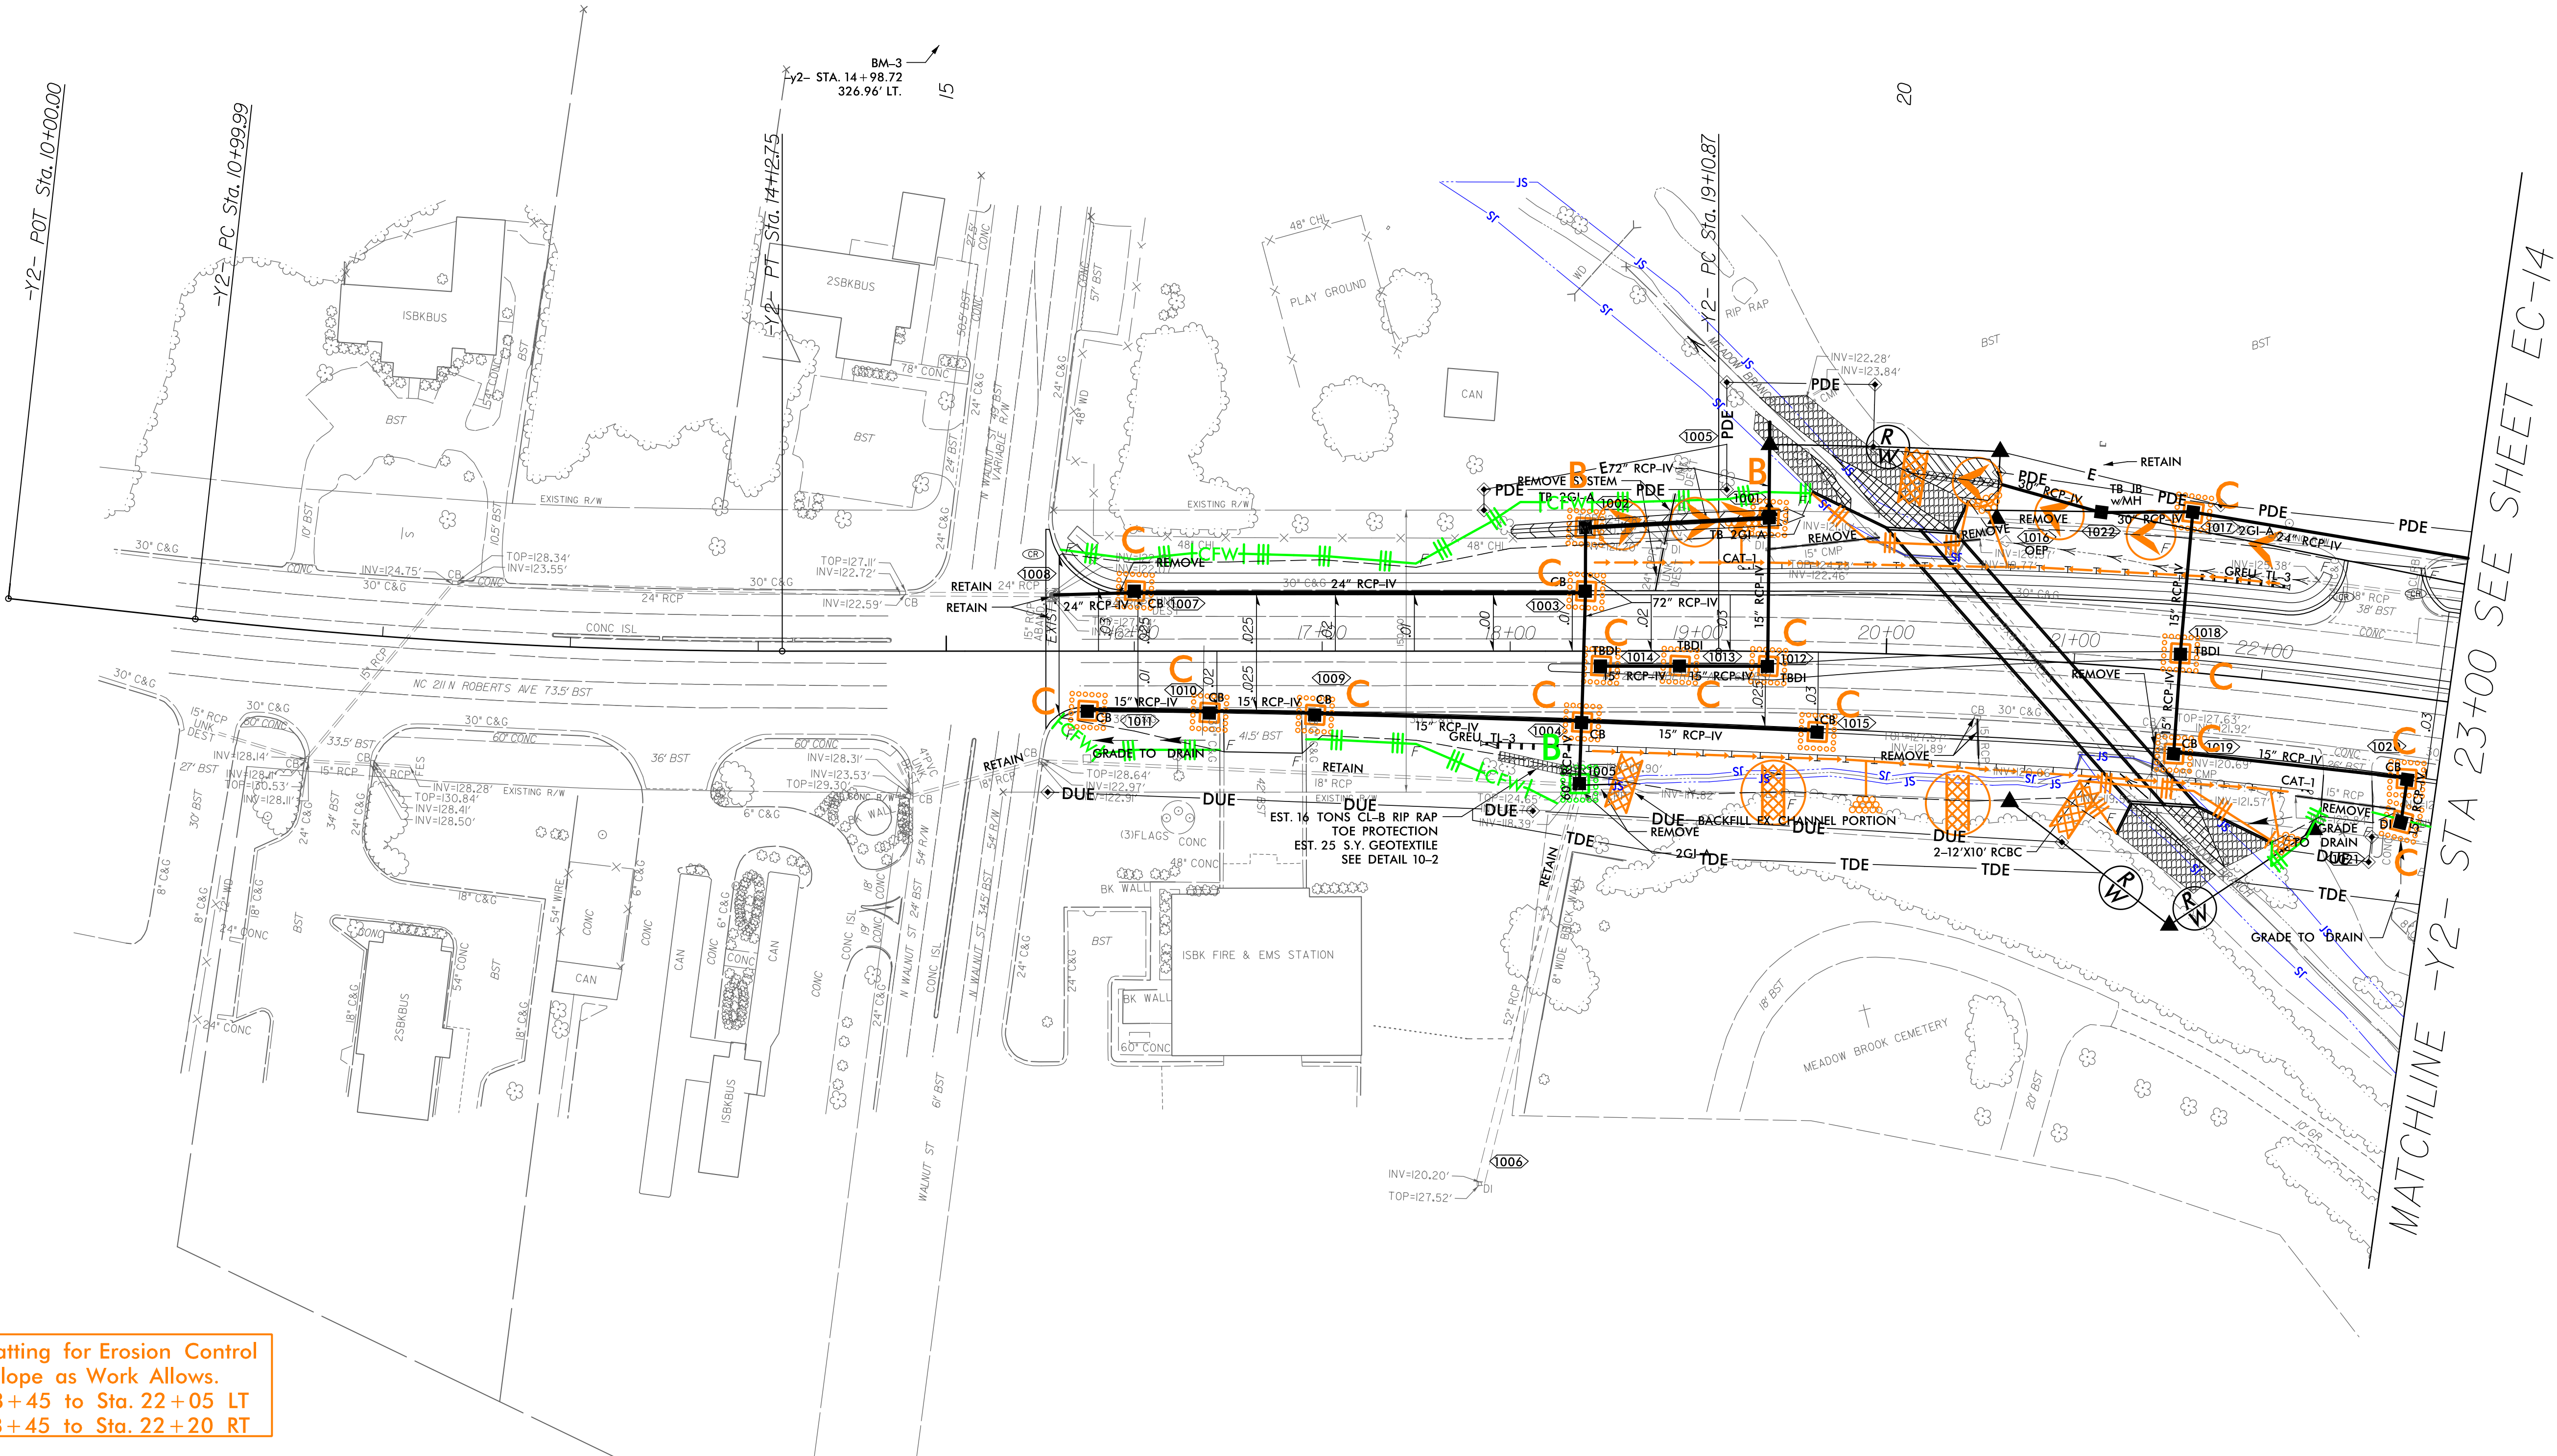

Place Matting for Erosion Control
on Slope as Work Allows.
Sta. 18+45 to Sta. 22+05 LT
Sta. 18+45 to Sta. 22+20 RT

NOTE:
UTILIZE FABRIC INSERT INLET PROTECTION DEVICES IN LIEU OF
ROCK INLET SEDIMENT TRAPS, TYPE-C AS DIRECTED TO AVOID
IMPOUNDMENT OF RUNOFF IN ROADWAY OPEN TO TRAFFIC.

NOTE:
USE MATTING ON FILL SLOPES WHERE USE OF SILT FENCE
IS NOT POSSIBLE DUE TO SITE CONDITIONS.

MATCHLINE -Y2- STA 23+00 SEE SHEET EC-14