

8/17/99

428

QUANTITY REQ'D = 1




R2-1
24" X 30"

MOUNT BELOW SIGN
421 IN 1 INSTALLMENT

429

QUANTITY REQ'D = 2

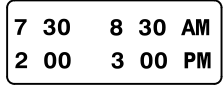

S4-1P
24" X 10"

MOUNT BELOW SIGN
421 IN 2 INSTALLMENTS

430

QUANTITY REQ'D = 2



S4-6P
24" X 10"

MOUNT BELOW SIGN
421 IN 2 INSTALLMENTS

431

QUANTITY REQ'D = 2



R2-1
24" X 30"

MOUNT BELOW SIGN
423 IN 2 INSTALLMENTS



STV Engineers, Inc.
2121 RDU Center Dr.
Suite 210
Morrisville, NC 27560
NC License Number F-0991

PROJ. REFERENCE NO.

U-5797


SHEET NO.

SIGN-2B

DOCUMENT NOT CONSIDERED FINAL
UNLESS ALL SIGNATURES COMPLETED

APPROVED: Sara Loukili DATE: 3/6/2025

SEAL

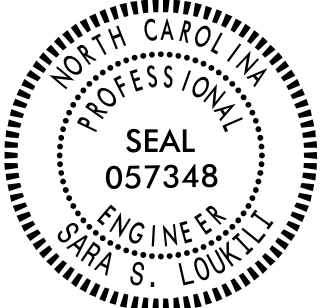


TYPE E SIGNS

SCALE: NONE

DWG. BY: ENP

DESIGN BY: ENP

REVIEWED BY: PAL

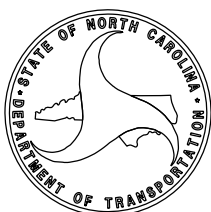

REVISIONS

CADD

FILE