



501

QUANTITY REQ'D = 1

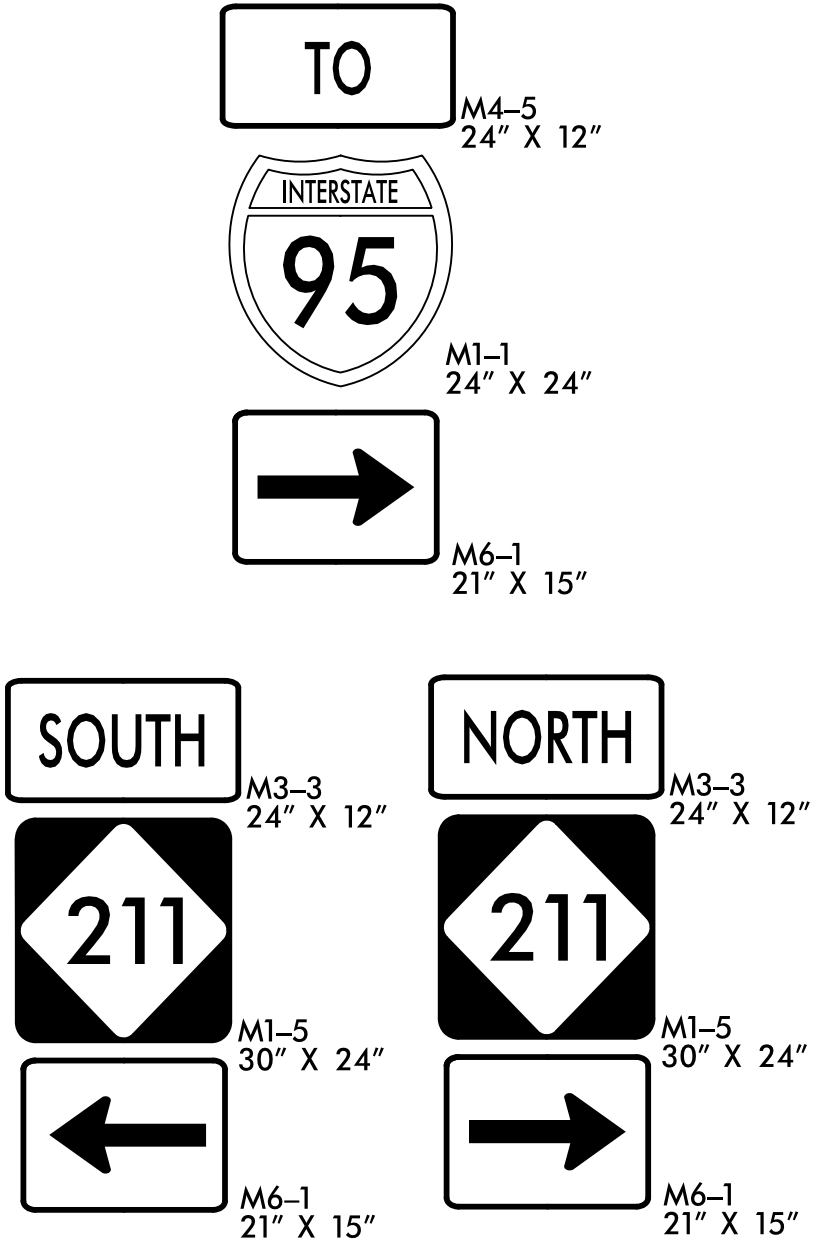


503

QUANTITY REQ'D = 1

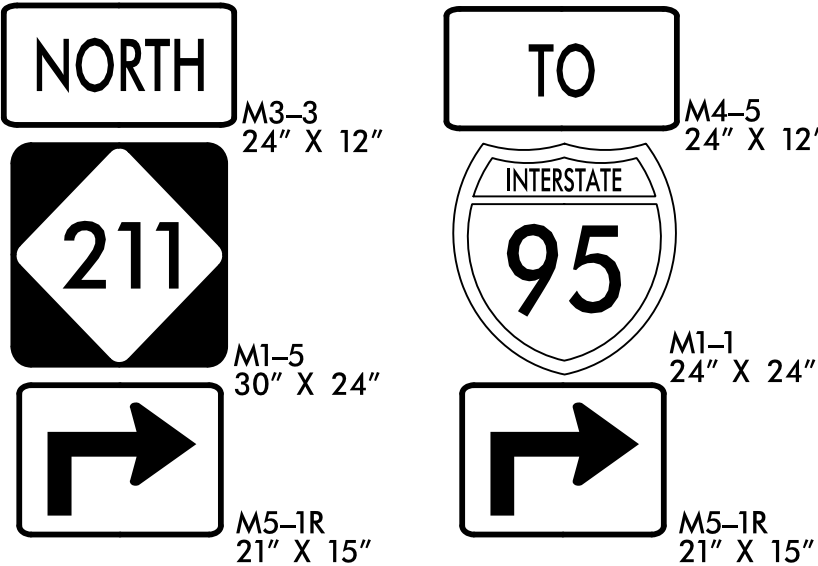


509

QUANTITY REQ'D = 1

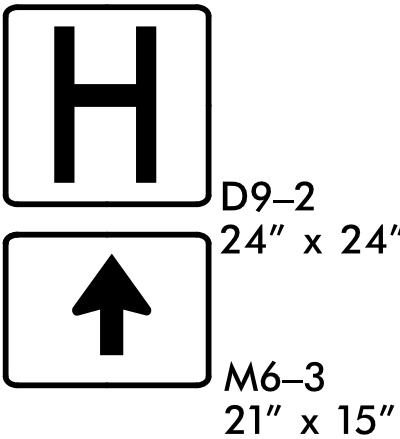


504

QUANTITY REQ'D = 1

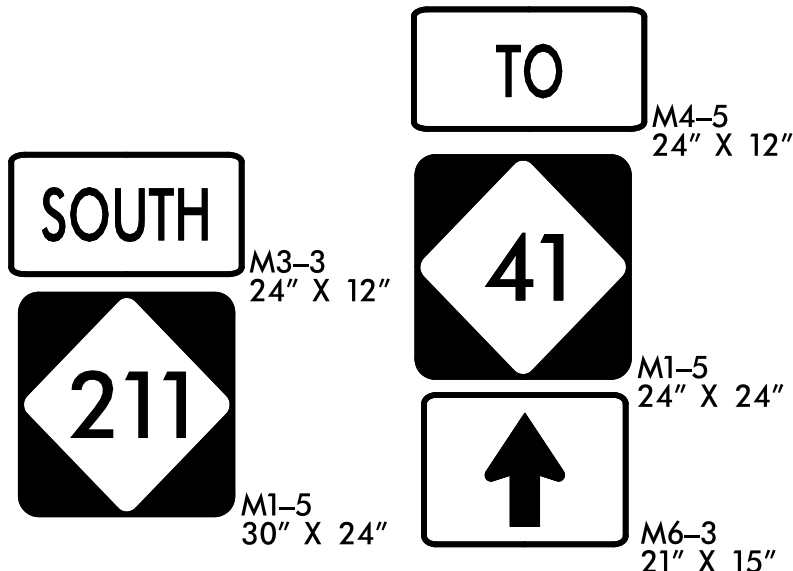


510

QUANTITY REQ'D = 1

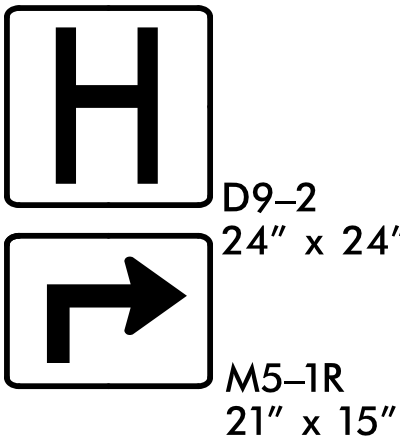


502

QUANTITY REQ'D = 1

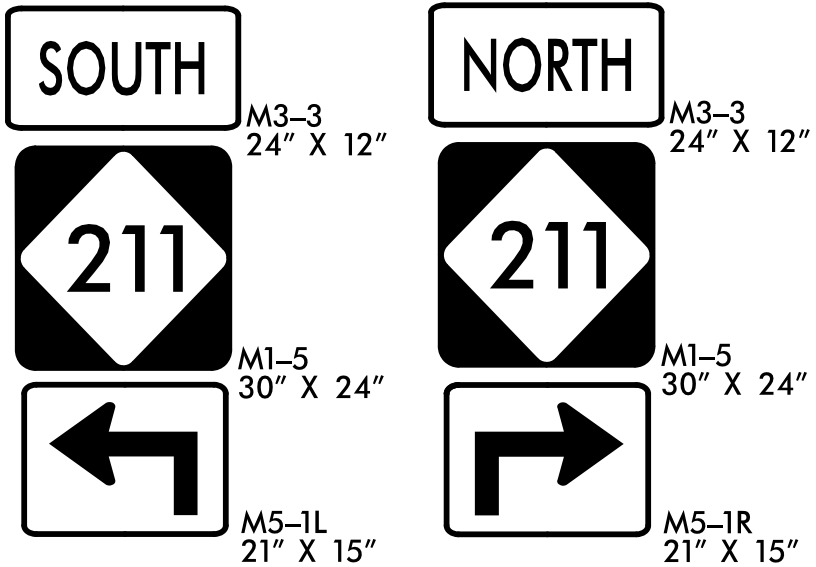


505

QUANTITY REQ'D = 1

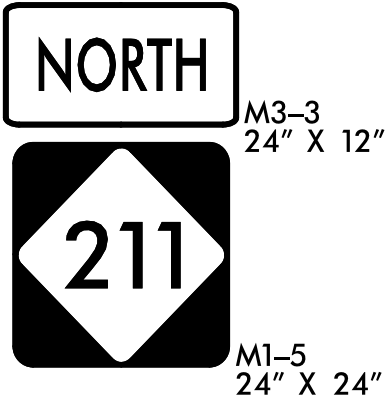


QUANTITY REQ'D = 4

507

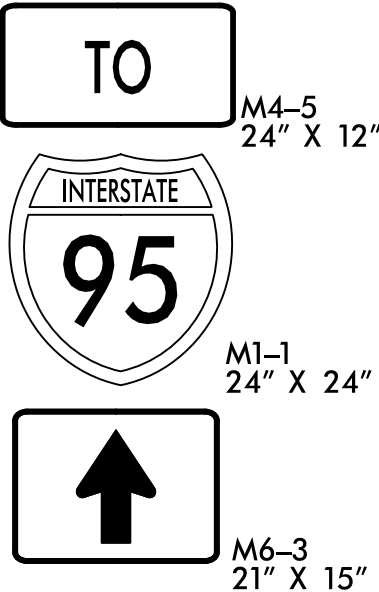


506

QUANTITY REQ'D = 1

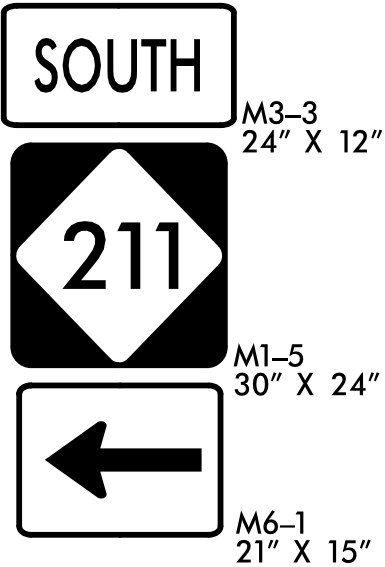

508

QUANTITY REQ'D = 1

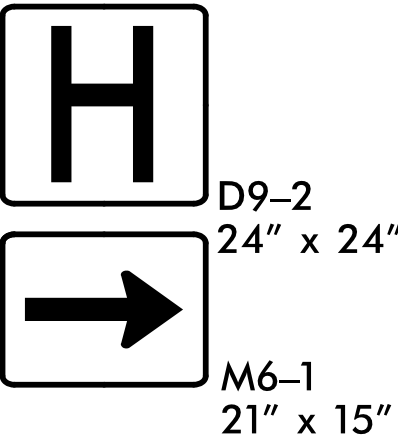

STV Engineers, Inc.
2121 RDU Center Dr.
Suite 210
Morrisville, NC 27560
NC License Number F-0991

PROJ. REFERENCE NO.

U-5797

SHEET NO.

SIGN-2B

DOCUMENT NOT CONSIDERED FINAL
UNLESS ALL SIGNATURES COMPLETED

APPROVED: Sara Loulli DATE: 3/6/2025



TYPE F SIGNS

SCALE: NONE
DATE: 3/20/19
DWG. BY: ENP
DESIGN BY: ENP
REVIEWED BY: PAL



REVISIONS

CADD
FILE