



STV Engineers, Inc.
2121 RDU Center Dr.
Suite 210
Morrisville, NC 27560
NC License Number F-0991

PROJ. REFERENCE NO.
U-5797


SHEET NO.
SIGN-6

MATCHLINE -L- STA 42+00 SEE SIGN-5

MATCHLINE -Y2- STA 23+00 SEE SIGN-10


NAD 83/2011


MATCHLINE -L- STA 54+00
SEE SIGN-7

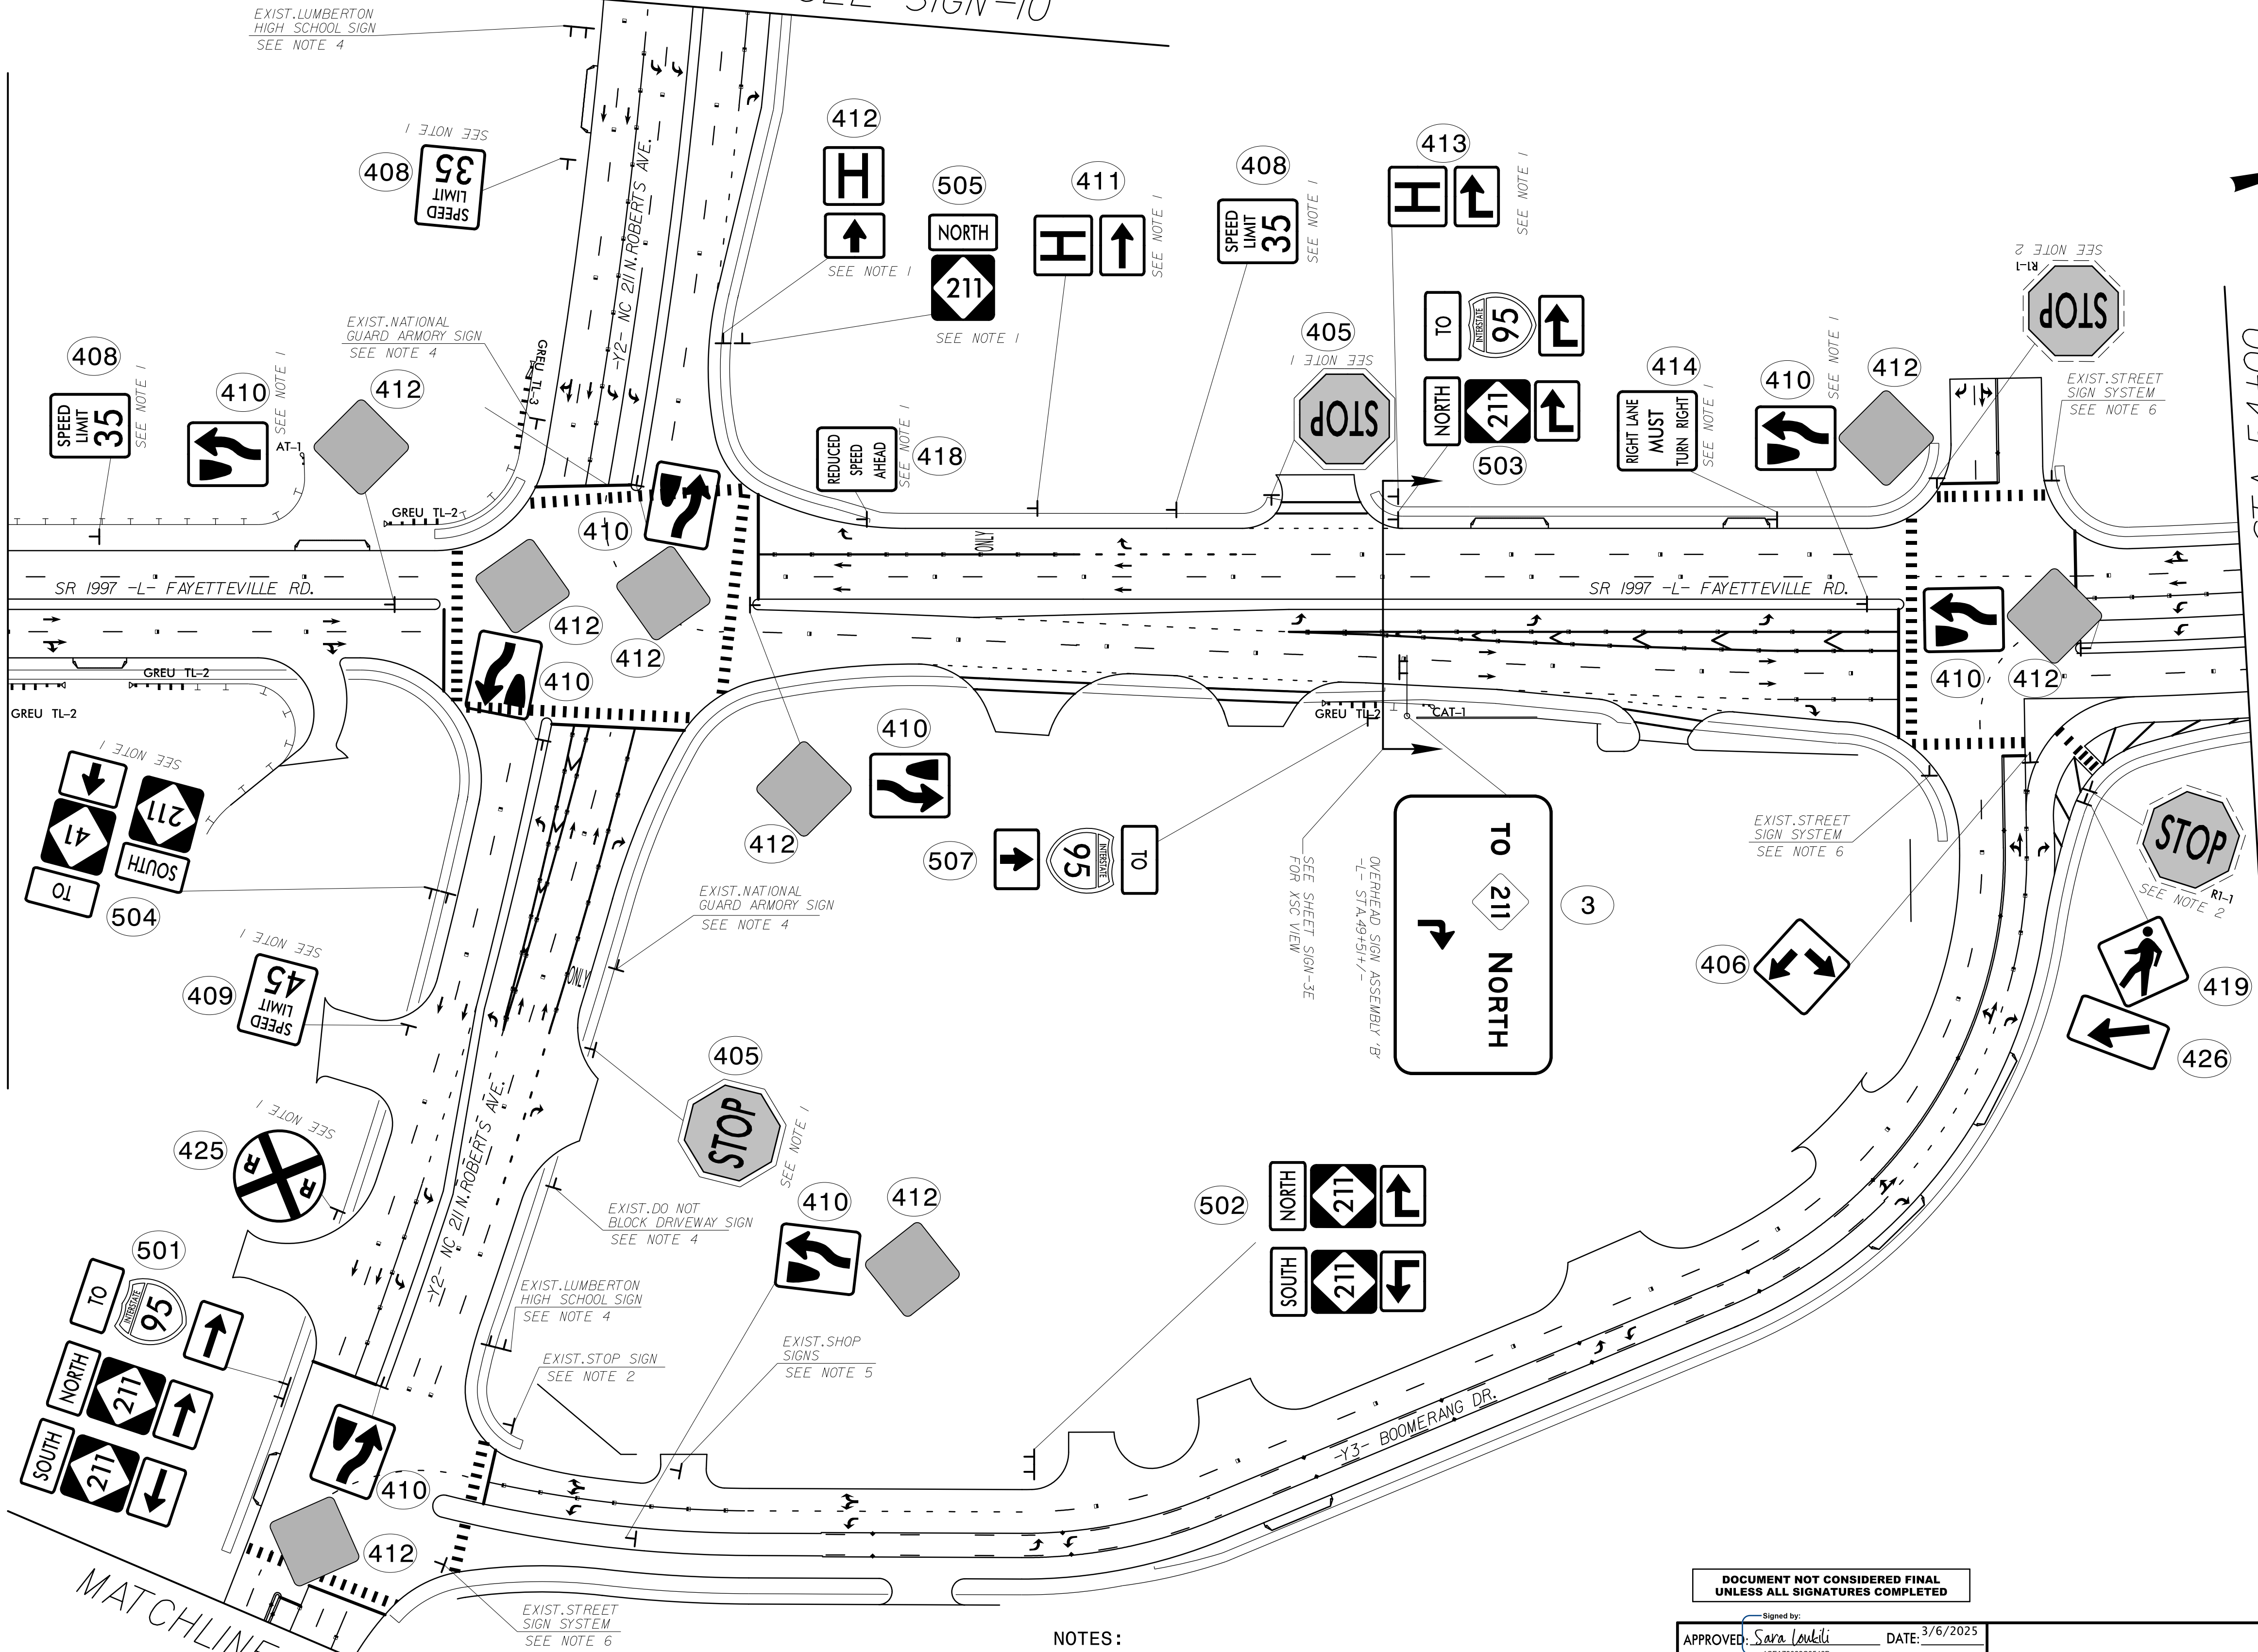

- NOTES:
- 1) REMOVE EXIST. SIGN SYSTEM AND ERECT SIGN SYSTEM.
 - 2) REMOVE EXIST. SIGN SYSTEM.
 - 3) RETAIN EXIST. SIGN SYSTEM.
 - 4) RELOCATE EXIST SIGN AND ERECT NEW U-CHANNEL
 - 5) SIGN TO BE REPLACED BY OTHERS.
 - 6) SEE SIGNAL PLANS FOR SIGN PLACEMENT
 - 7) CONTRACTOR TO VERIFY ALL SIGNS CURRENTLY EXISTING IN THE FIELD.

DOCUMENT NOT CONSIDERED FINAL
UNLESS ALL SIGNATURES COMPLETED

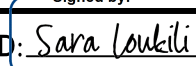APPROVED:  DATE: 3/6/2025

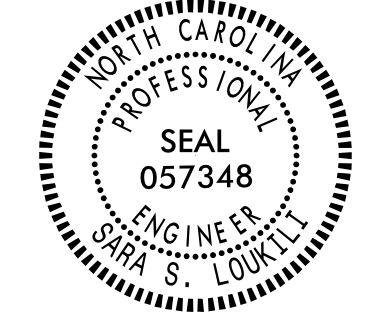

SIGNING DETAIL

SCALE: NONE

DWG. BY: ENP

DESIGN BY: WDM

REVIEWED BY: PAL

REVISIONS

NO.	DESCRIPTION	DATE



CADD FILE