

8/17/99


3/6/2025
C:\TrafficControl\SIGN\U5797_SIGN\PSH10.dgn
MicroWD

st^v

STV Engineers, Inc.
2121 RDU Center Dr.
Suite 210
Morrisville, NC 27560
NC License Number F-0991

PROJ. REFERENCE NO.	SHEET NO.
U-5797	SIGN-10

NAD 832011

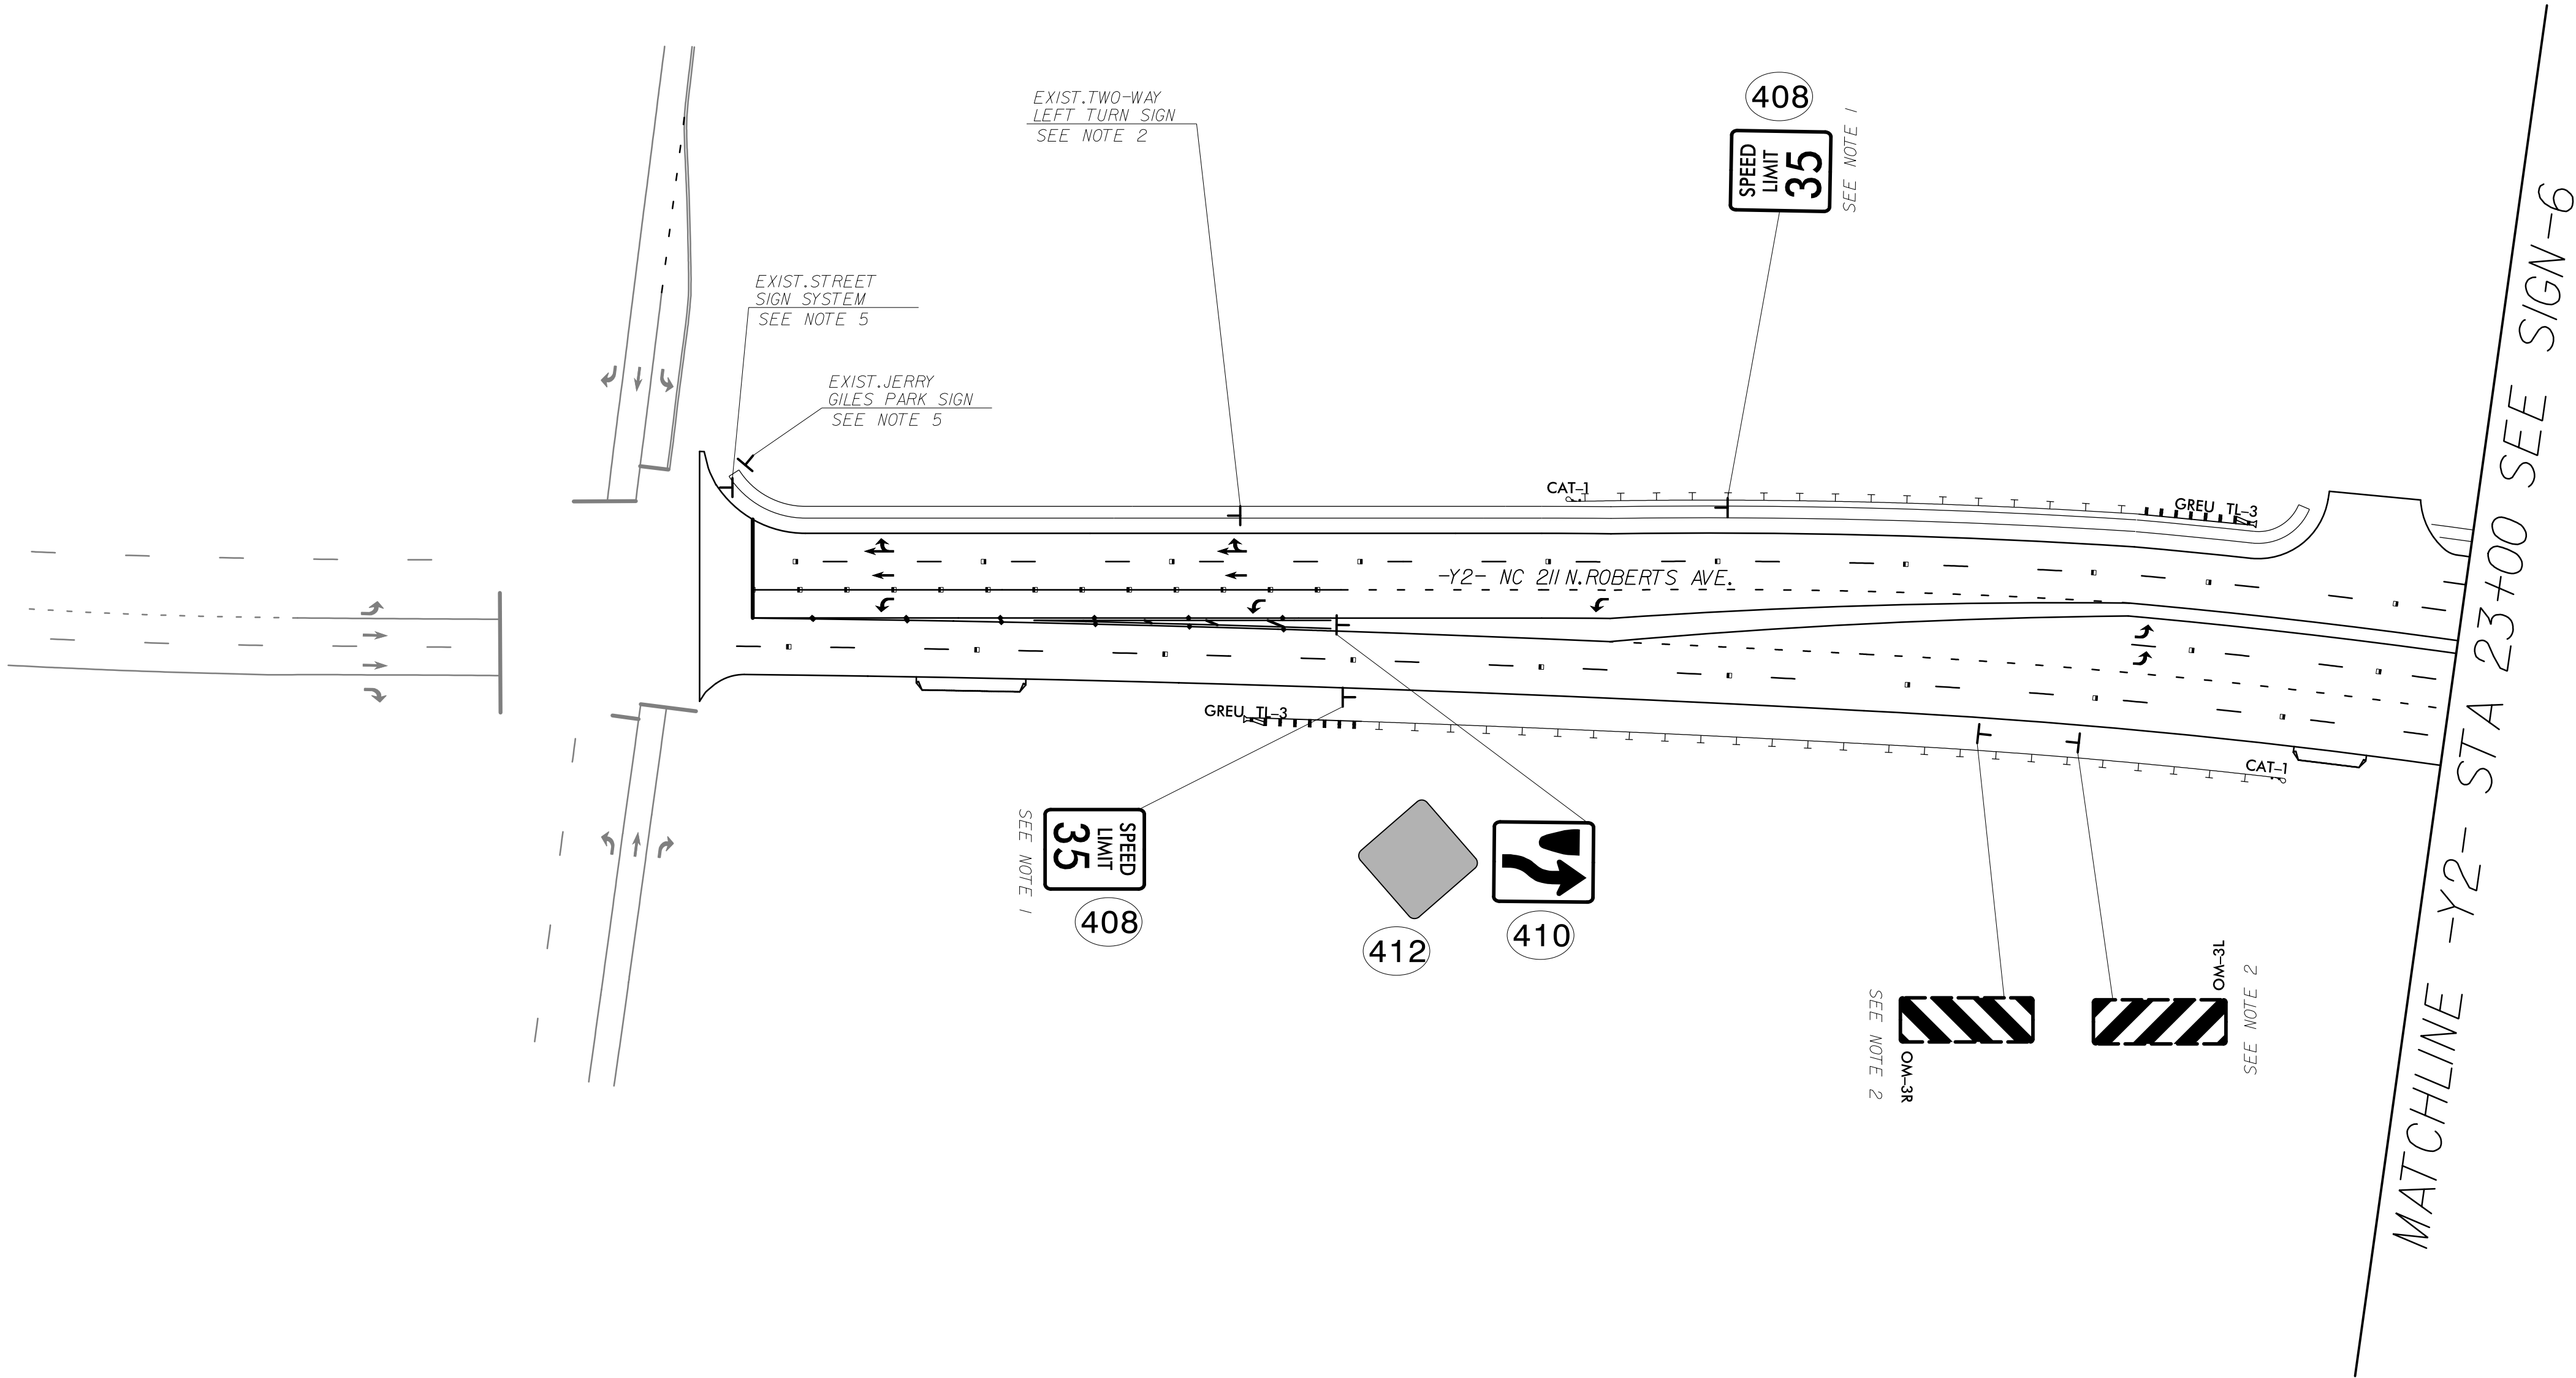

- NOTES:
- 1) REMOVE EXIST. SIGN SYSTEM AND ERECT SIGN SYSTEM.
 - 2) REMOVE EXIST. SIGN SYSTEM.
 - 3) RETAIN EXIST. SIGN SYSTEM.
 - 4) RELOCATE EXIST SIGN AND ERECT NEW U-CHANNEL
 - 5) SIGN TO BE REPLACED BY OTHERS.
 - 6) SEE SIGNAL PLANS FOR SIGN PLACEMENT
 - 7) CONTRACTOR TO VERIFY ALL SIGNS CURRENTLY EXISTING IN THE FIELD.

DOCUMENT NOT CONSIDERED FINAL
UNLESS ALL SIGNATURES COMPLETED

APPROVED: Sara Loukili DATE: 3/6/2025

SEAL

NORTH CAROLINA
PROFESSIONAL
ENGINEER
SEAL
057348
SARA S. LOUKILI

SIGNING DETAIL			
SCALE:	NONE		REVISIONS
DWG. BY:	ENP		
DESIGN BY:	WDM		
REVIEWED BY:	PAL		
CADD FILE			