


PROJECT: U-5797

CONTRACT:

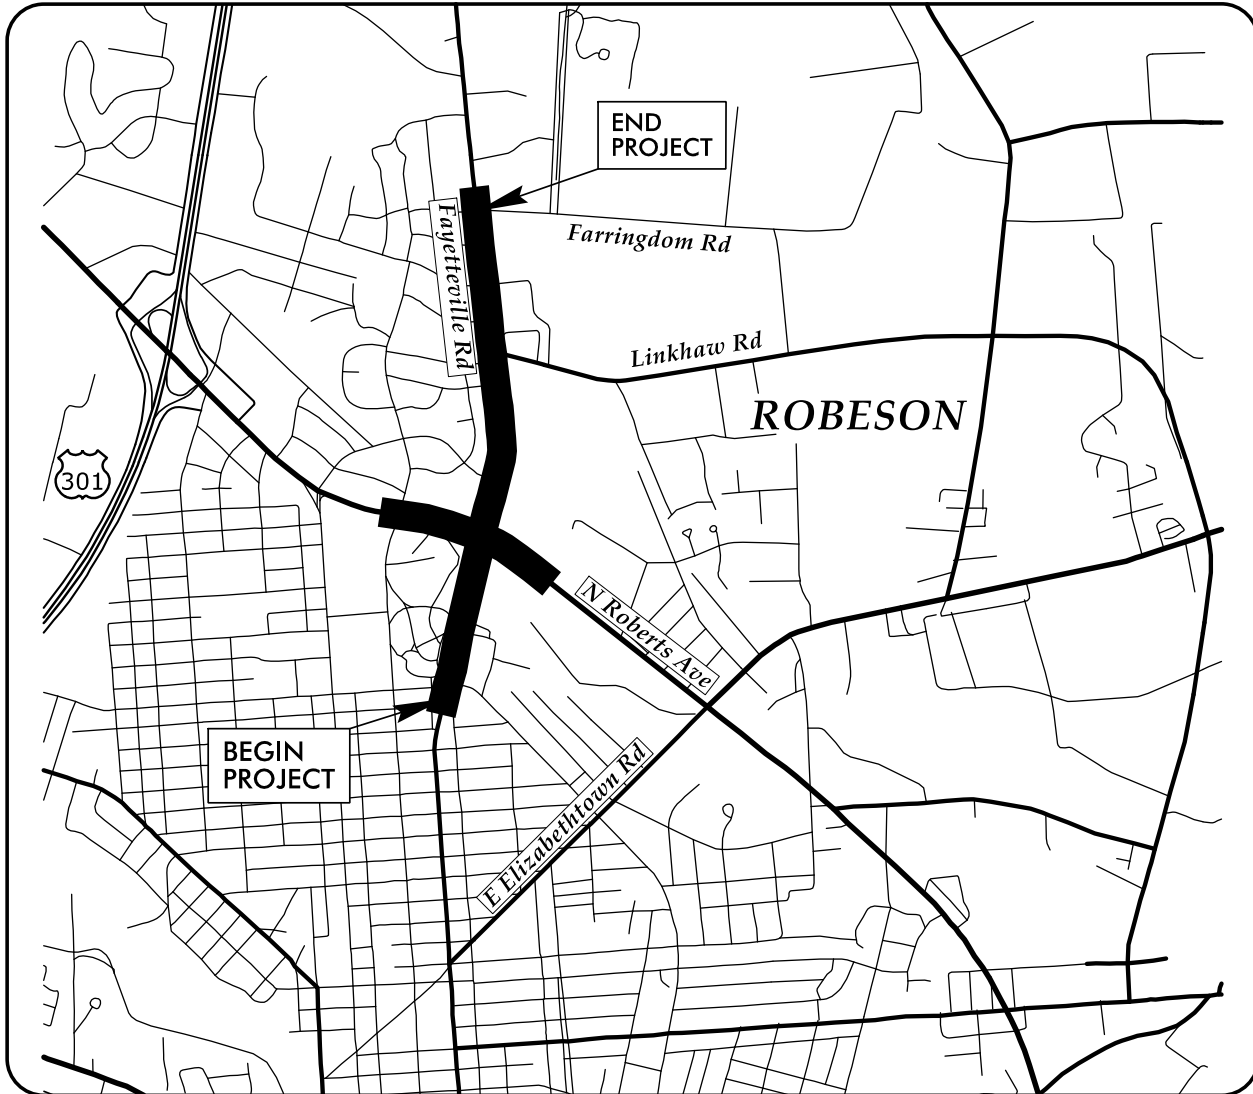

VICINITY MAP


NOT TO SCALE

STATE OF NORTH CAROLINA
DIVISION OF HIGHWAYS

ROBESON COUNTY



LOCATION: SR 1997 (FAYETTEVILLE ROAD) FROM
FARRINGDOM STREET TO EAST 22ND STREET

TYPE OF WORK: TRAFFIC SIGNALS AND SIGNAL COMMUNICATIONS

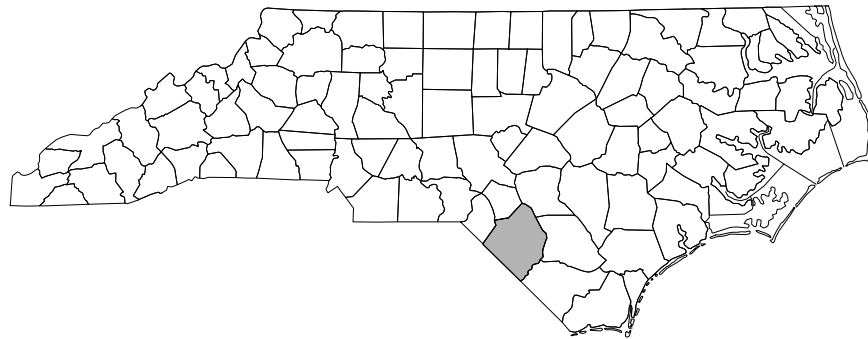

DOCUMENT NOT CONSIDERED FINAL
UNLESS ALL SIGNATURES COMPLETED

INCOMPLETE PLANS
DO NOT USE FOR R/W ACQUISITION

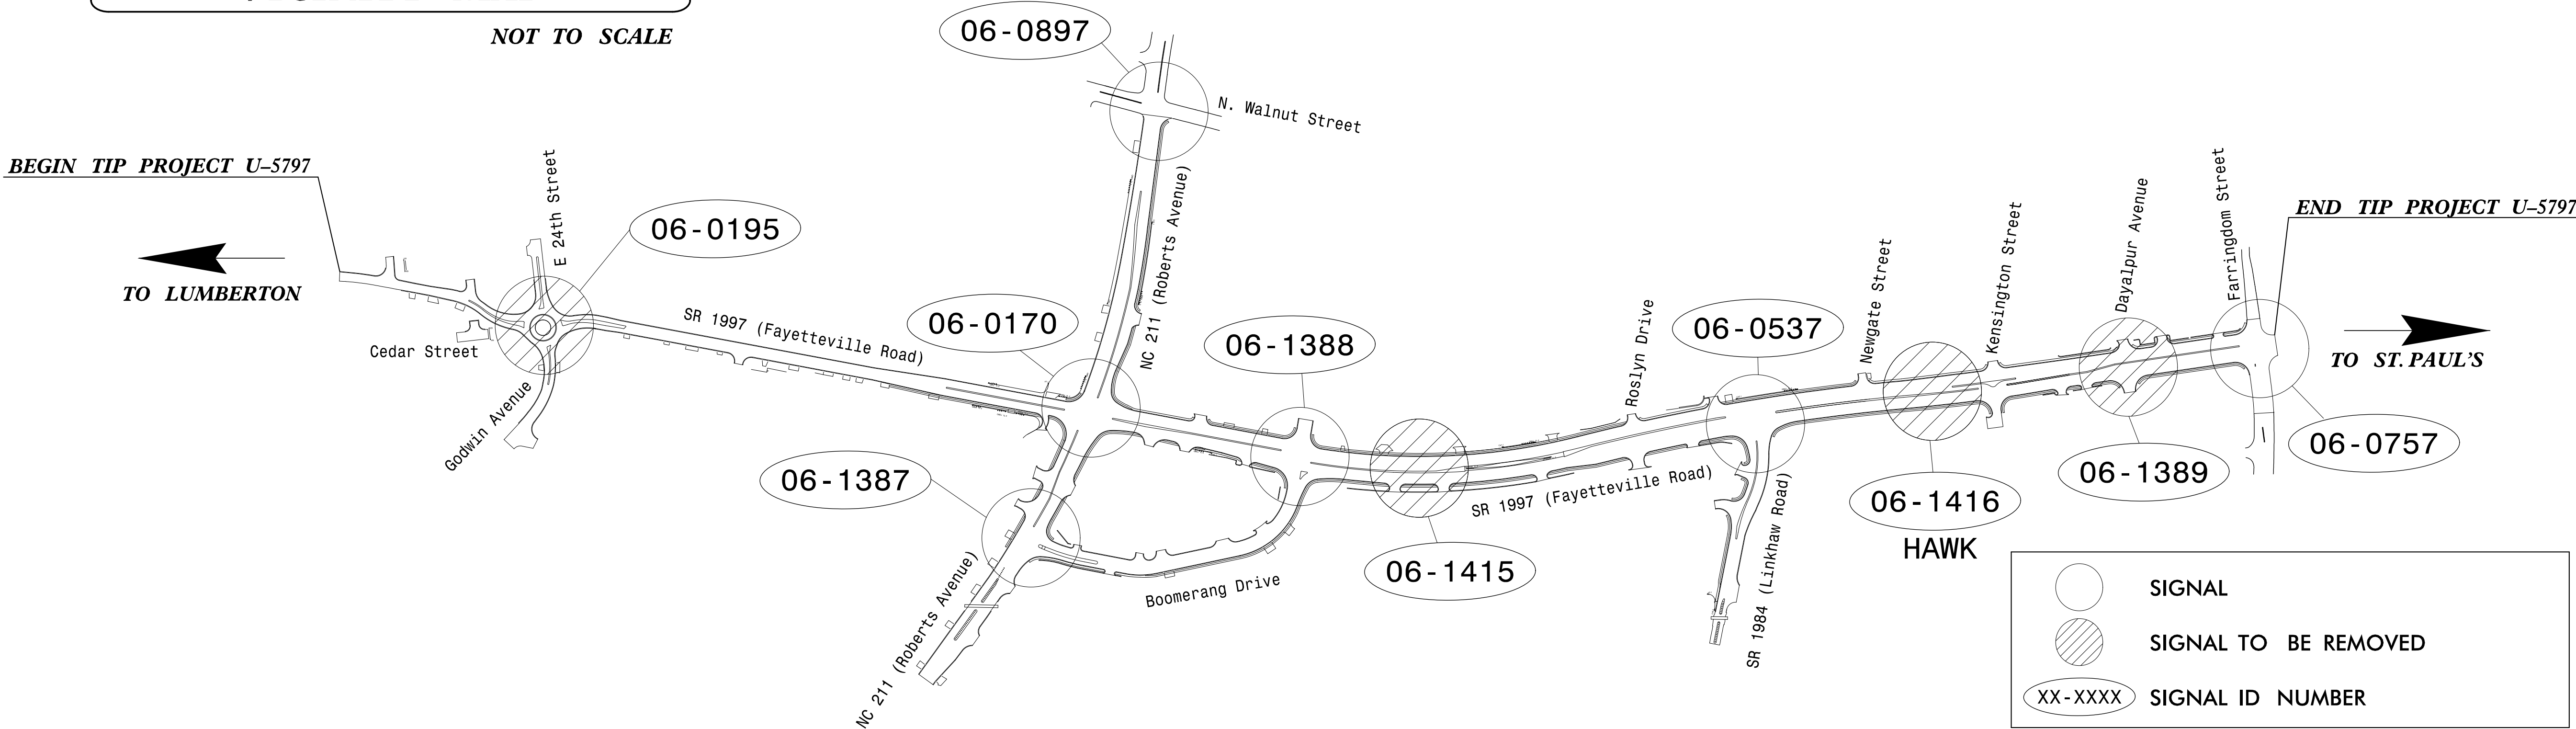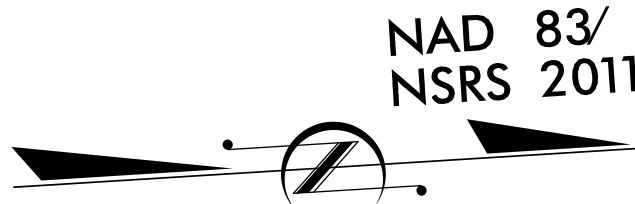

Refer to "Roadway Standard Drawings
NCDOT" dated January 2024 and
"Standard Specifications for Roads
and Structures" dated January 2024.

Sheet #	Reference #
Sig. 1.0	N/A
Sig. 2.0-2.2	06-0195
Sig. 3.0-10.2	06-0170
Sig. 11.0-14.3	06-0897
Sig. 15.0-18.4	06-1387
Sig. 19.0-20.3	06-1388
Sig. 21.0-21.3	06-1415
Sig. 22.0-27.2	06-0537
Sig. 28.0-30.1	06-1416
Sig. 31.0-31.3	06-1389
Sig. 32.0-35.3	06-0757
Sig. M1-M9	N/A
SCP 1-16	N/A

Index of Plans

Location/Description
Project Titlesheet
SR 1997 (Fayetteville Road) at Godwin Avenue/E. 24th Street
NC 211 (N Roberts Avenue) at SR 1997 (Fayetteville Road)
NC 211 (N Roberts Avenue) at Walnut Street
NC 211 (N Roberts Avenue) at Boomerang Drive/Restaurant Driveway
SR 1997 (Fayetteville Road) at Boomerang Drive/Highland Avenue
SR 1997 (Fayetteville Road) at Boomerang Drive Temporary U-Turn South
SR 1997 (Fayetteville Road) at SR 1984 (Linkhaw Road)
SR 1997 (Fayetteville Road) at Pedestrian Hybrid Beacon/N. of SR 1984 (Linkhaw Road)
SR 1997 (Fayetteville Road) at Dayalpur Avenue Temporary U-Turn North
SR 1997 (Fayetteville Road) at Farringdom Street
2024 Standard Metal Pole Sheets
Signal Communication Plans

NCDOT TRANSPORTATION SYSTEMS
MANAGEMENT & OPERATIONS UNIT

Contacts:


Zachary Little, PE - Eastern Region Signals Engineer
Keith M. Mims, PE - Signal Equipment Design Engineer
Gregory A. Green - Signal Communications Project Engineer

STV Engineers, Inc.

Contacts:

Hemang M. Surti, PE - Senior Project Manager
Trent M. Moody, PE - Senoir Associate Engineering Director

Prepared for the Offices of:
DIVISION OF HIGHWAYS
TRANSPORTATION MOBILITY AND SAFETY
DIVISION

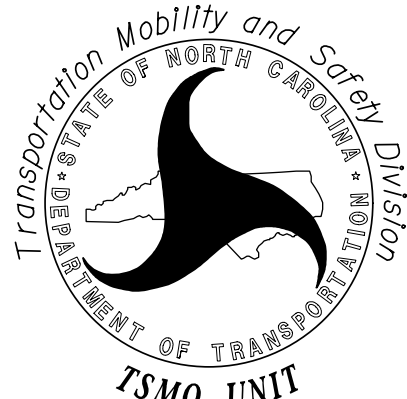

750 N. Greenfield Parkway, Garner, NC 27529