


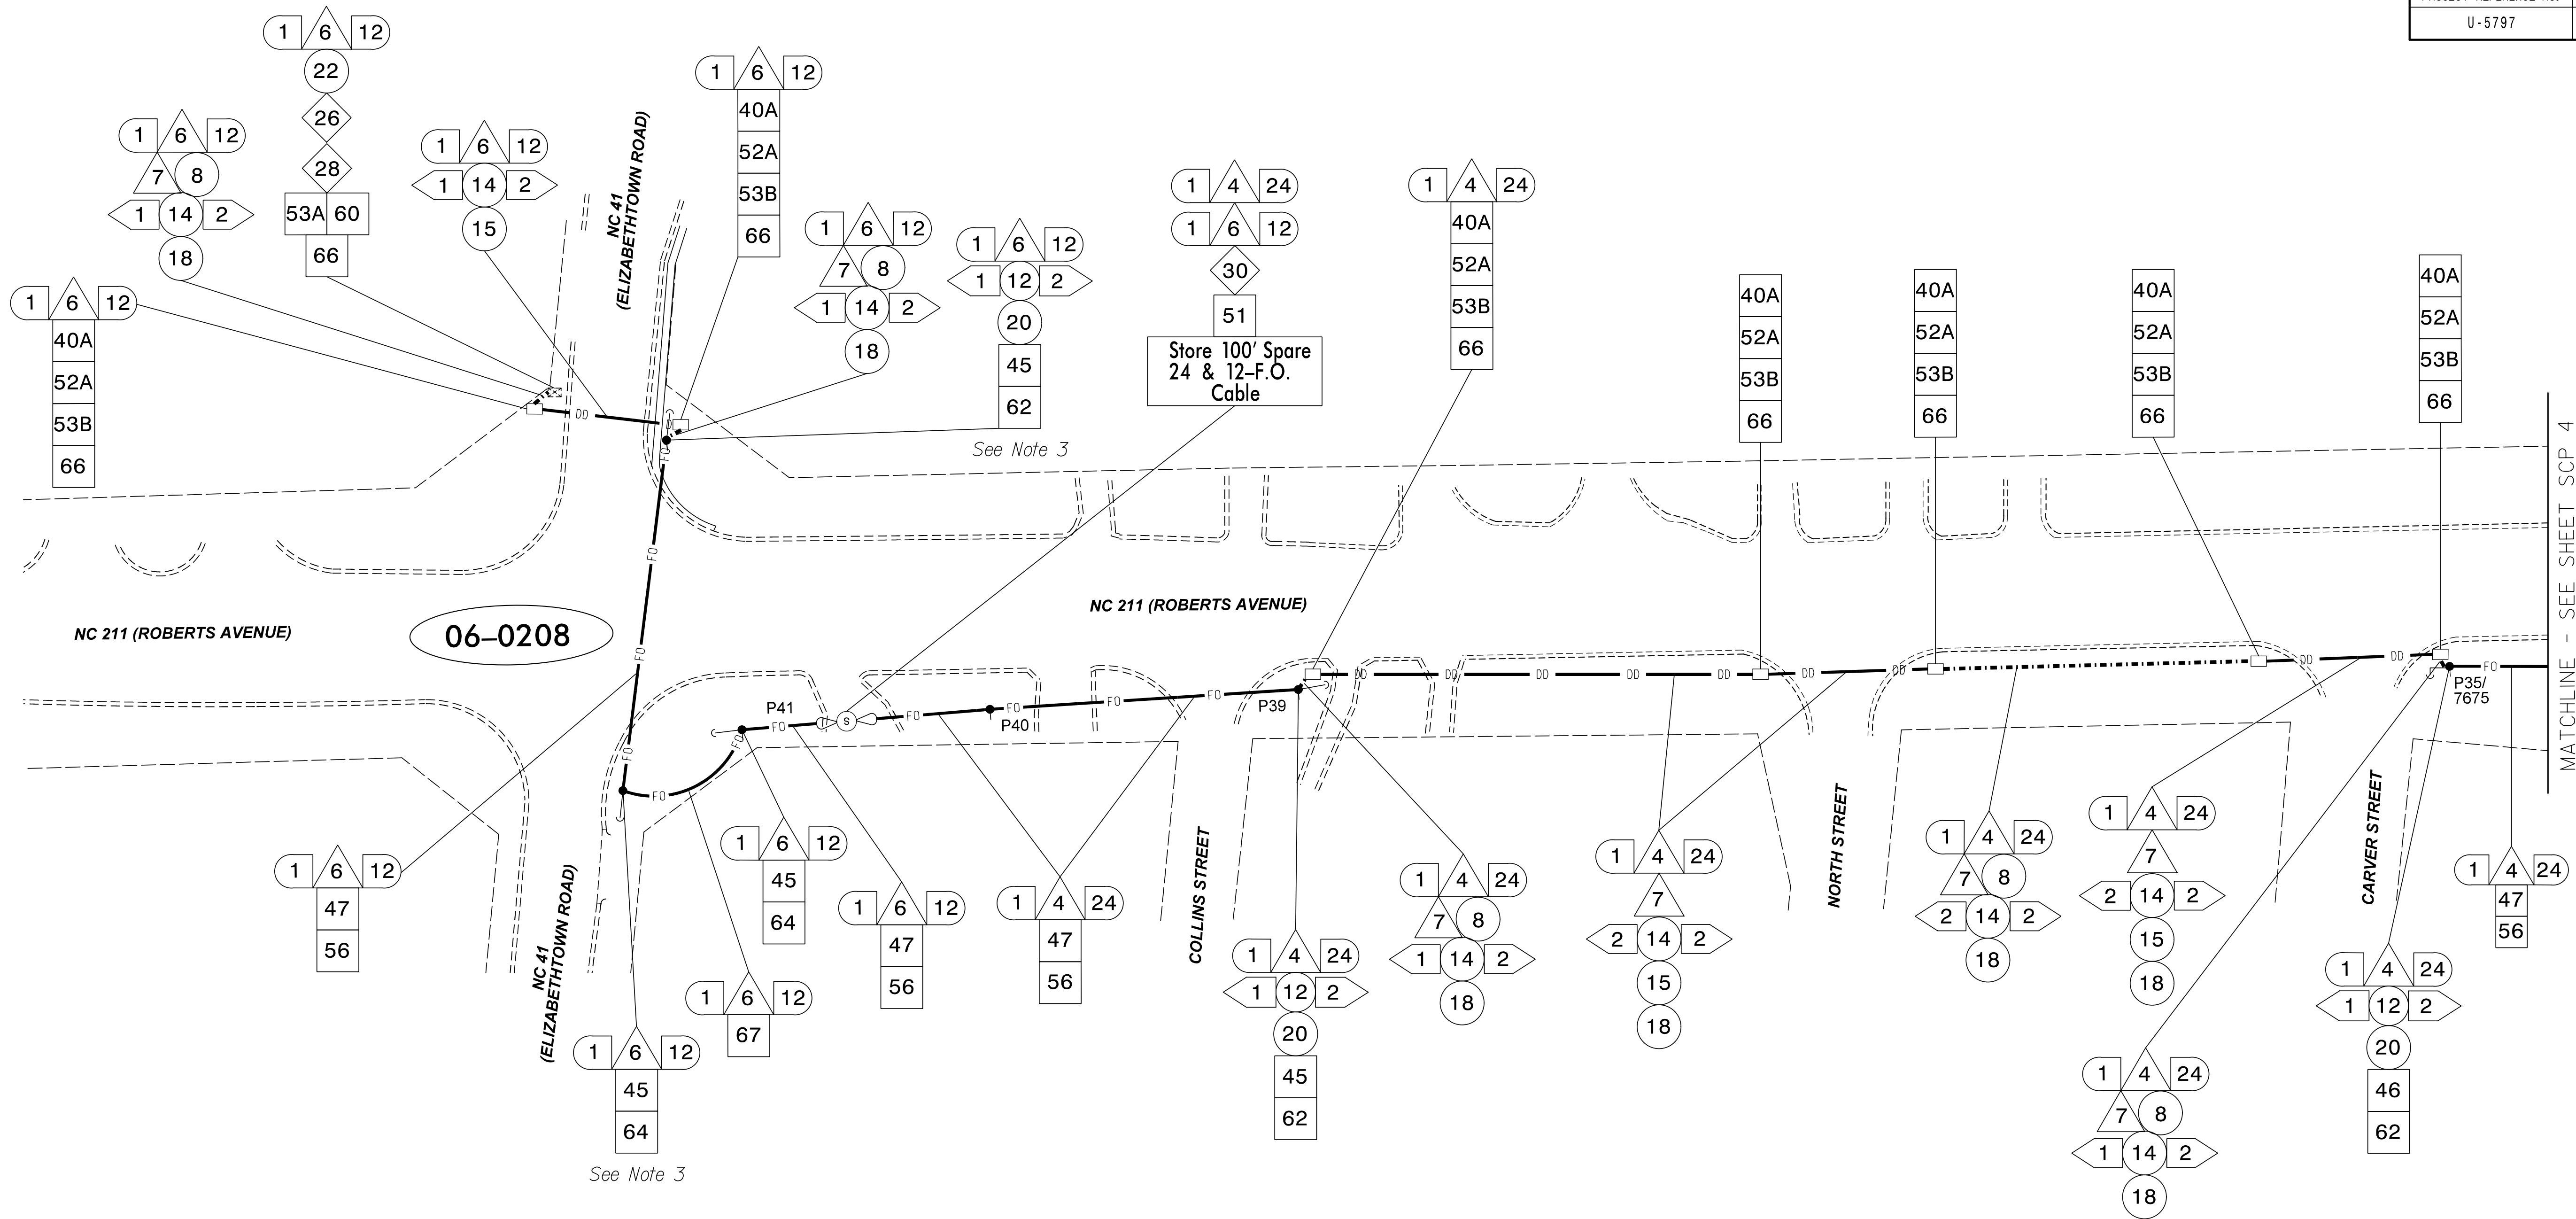

NOTES:

1. FIVE (5) DAYS PRIOR TO BEGINNING WORK ON THE SIGNAL SYSTEM, CONTACT THE DIVISION 06 TRAFFIC ENGINEER AT (910) 364-0606 TO ARRANGE FOR THE DIVISION TO PROGRAM THE NEW FIELD ETHERNET SWITCHES WITH THE NECESSARY NETWORK CONFIGURATION DATA, INCLUDING BUT NOT LIMITED TO: THE PROJECT IP ADDRESS, DEFAULT GATEWAY, SUBNET MASK, AND VLAN ID INFORMATION. NOTIFY THE DIVISION TRAFFIC ENGINEER AFTER ALL WORK IS PERFORMED TO ENSURE THAT ALL FIBER CIRCUITS ARE FUNCTIONING PROPERLY. WORK IS NOT COMPLETE UNTIL THE SIGNAL SYSTEM IS BACK UP AND FUNCTIONAL.
2. ATTACH AND LASH NEW 24-FIBER CABLE 40" BELOW POWER.
3. ATTACH AND LASH NEW 12-FIBER DROP CABLE 40" BELOW POWER.
4. ONCE NEW 24-FIBER CABLE HAS BEEN INSTALLED AND OPERATIONAL, PROVIDE A FINAL COMMUNICATION TEST RUN TO ENSURE CONFORMITY PRIOR TO DIVISION 06 TRAFFIC SERVICES APPROVAL.

 STV Engineers, Inc. 900 West Trade St., Suite 715 Charlotte, NC 28202 (704) 372-1885 NC License Number F-0991	 750 N. Greenfield Pkwy, Garner, NC 27529 SCALE 0 50 1"=50'	CABLE ROUTING PLANS NC 211 (N. Roberts Avenue) Signal System #D06-18 Lumberton Division 6 Robeson County Lumberton PLAN DATE: Feb 2025 REVIEWED BY: H.M. Surti PREPARED BY: R.L. Aristondo REVIEWED BY: T.M. Moody REVISIONS INIT. DATE SIGNATURE DATE CADD FILE NAME: U-5797_SCP_03	DOCUMENT NOT CONSIDERED FINAL UNLESS ALL SIGNATURES COMPLETED
			 Trent M. Moody 3/19/2025