


PROJECT REFERENCE NO.	SHEET NO.
U-5797	SPC 12

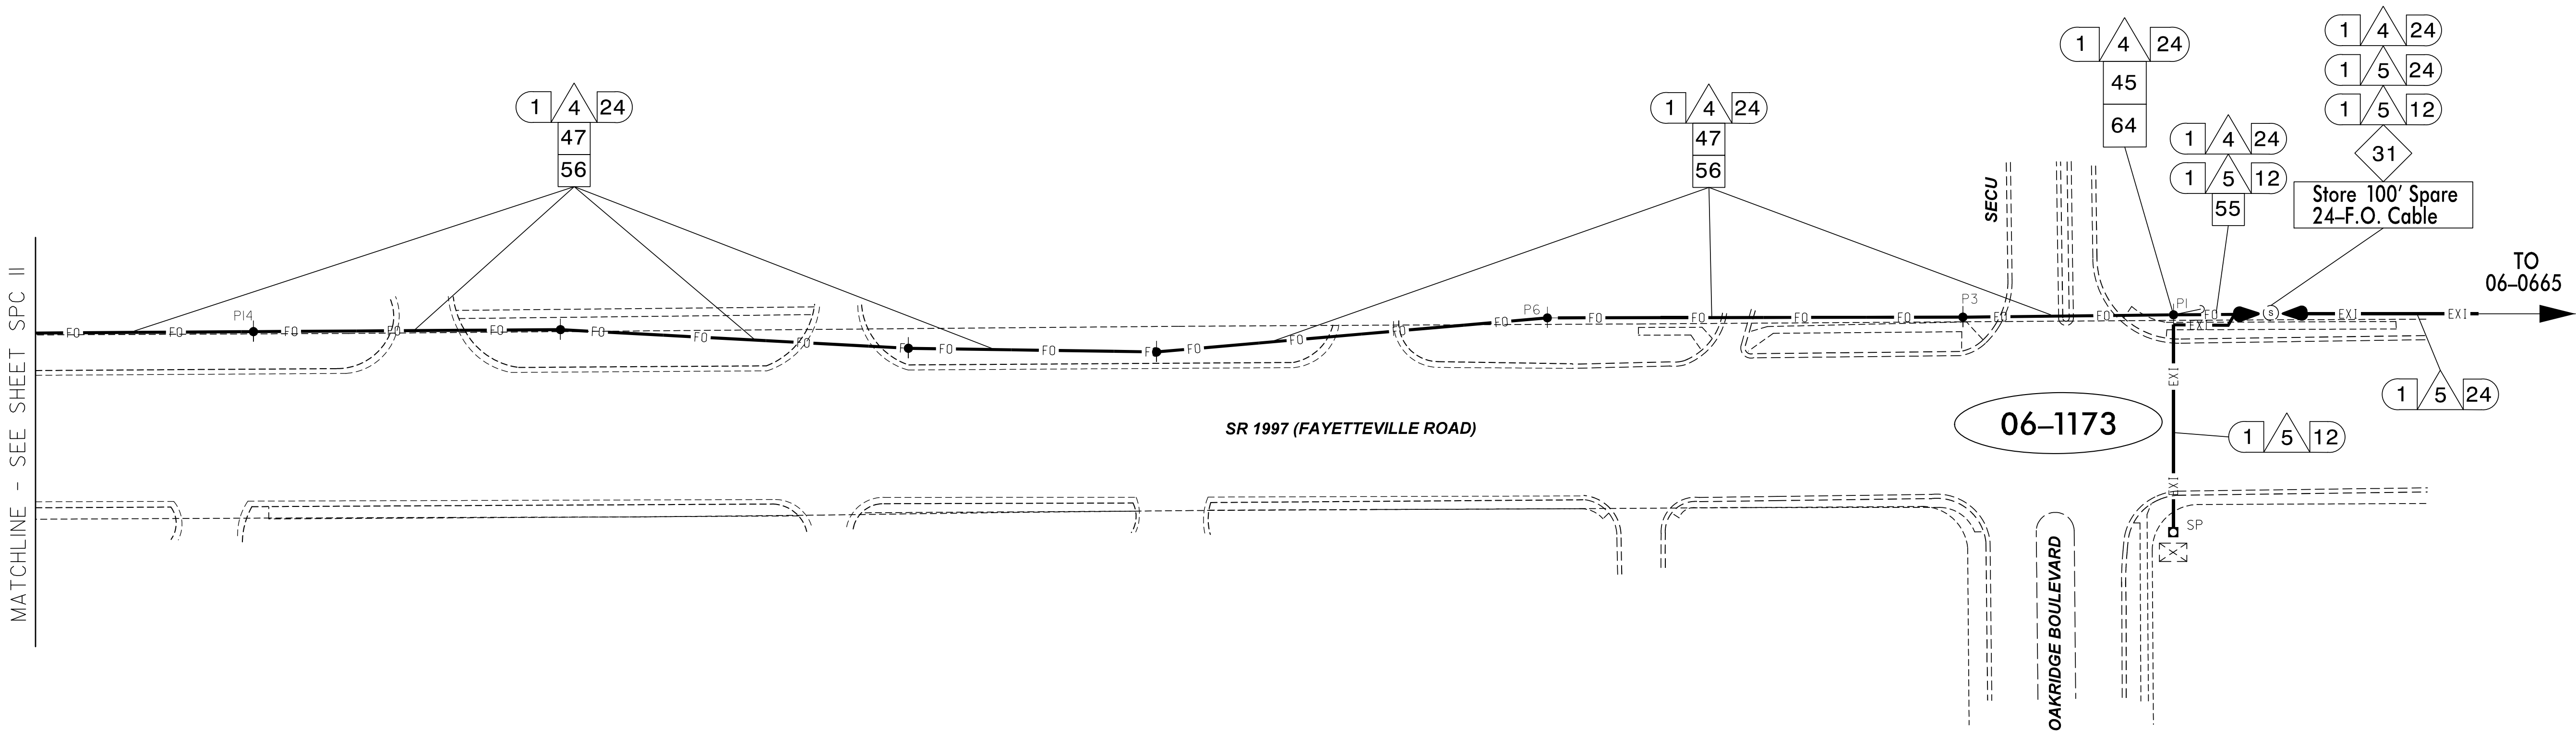

NOTES:

1. FIVE (5) DAYS PRIOR TO BEGINNING WORK ON THE SIGNAL SYSTEM, CONTACT THE DIVISION 06 TRAFFIC ENGINEER AT (910) 364-0606 TO ARRANGE FOR THE DIVISION TO PROGRAM THE NEW FIELD ETHERNET SWITCHES WITH THE NECESSARY NETWORK CONFIGURATION DATA, INCLUDING BUT NOT LIMITED TO: THE PROJECT IP ADDRESS, DEFAULT GATEWAY, SUBNET MASK, AND VLAN ID INFORMATION. NOTIFY THE DIVISION TRAFFIC ENGINEER AFTER ALL WORK IS PERFORMED TO ENSURE THAT ALL FIBER CIRCUITS ARE FUNCTIONING PROPERLY. WORK IS NOT COMPLETE UNTIL THE SIGNAL SYSTEM IS BACK UP AND FUNCTIONAL.
2. ATTACH AND LASH NEW 24-FIBER CABLE 40" BELOW POWER.
3. ONCE NEW 24-FIBER CABLE HAS BEEN INSTALLED AND OPERATIONAL, PROVIDE A FINAL COMMUNICATION TEST RUN TO ENSURE CONFORMITY PRIOR TO DIVISION 06 TRAFFIC SERVICES APPROVAL. REMOVE AND RETURN TEMPORARY WIRELESS COMMUNICATIONS EQUIPMENT INCLUDING YAGI ANTENNA AND DELIVER TO DIVISION 06 TRAFFIC SERVICES.

 STV Engineers, Inc. 900 West Trade St., Suite 715 Charlotte, NC 28202 (704) 372-1885 NC License Number F-0991	 750 N. Greenfield Pkwy, Garner, NC 27529	CABLE ROUTING PLANS SR 1997 (Fayetteville Road) Signal System #D06-18 Lumberton Division 6 Robeson County Lumberton PLAN DATE: Feb 2025 REVIEWED BY: H.M. Surti PREPARED BY: R.L. Aristondo REVIEWED BY: T.M. Moody	DOCUMENT NOT CONSIDERED FINAL UNLESS ALL SIGNATURES COMPLETED	
			 Trent M. Moody 3/19/2025 CADD FILE NAME: U-5797_SCP_12	