


25% PLANS 5/16/18
UPDATED 25% PLANS 8/24/18
UPDATED R/W DSN 1/17/19
UPDATED DRAINAGE 2/12/19
UPDATED R/W PLANS 4/4/19
1/31/22
UPDATED UBO PLANSHEETS 4/13/22
ADDED CROWNCastle DESIGN 4/15/22
UPDATED DUKE DESIGN 7/5/22
UPDATED PUE 9/23/22
UPDATED LUMBERTON ELECTRIC DESIGN 11/16/22

TRANSPORTATION\31614-16\UTILITIES\U5797_UTL_U0-5.DGN

CONTRACT:

PROJECT: U-5797

MATCHLINE -L- STA 30+00 SEE SHEET U0-4

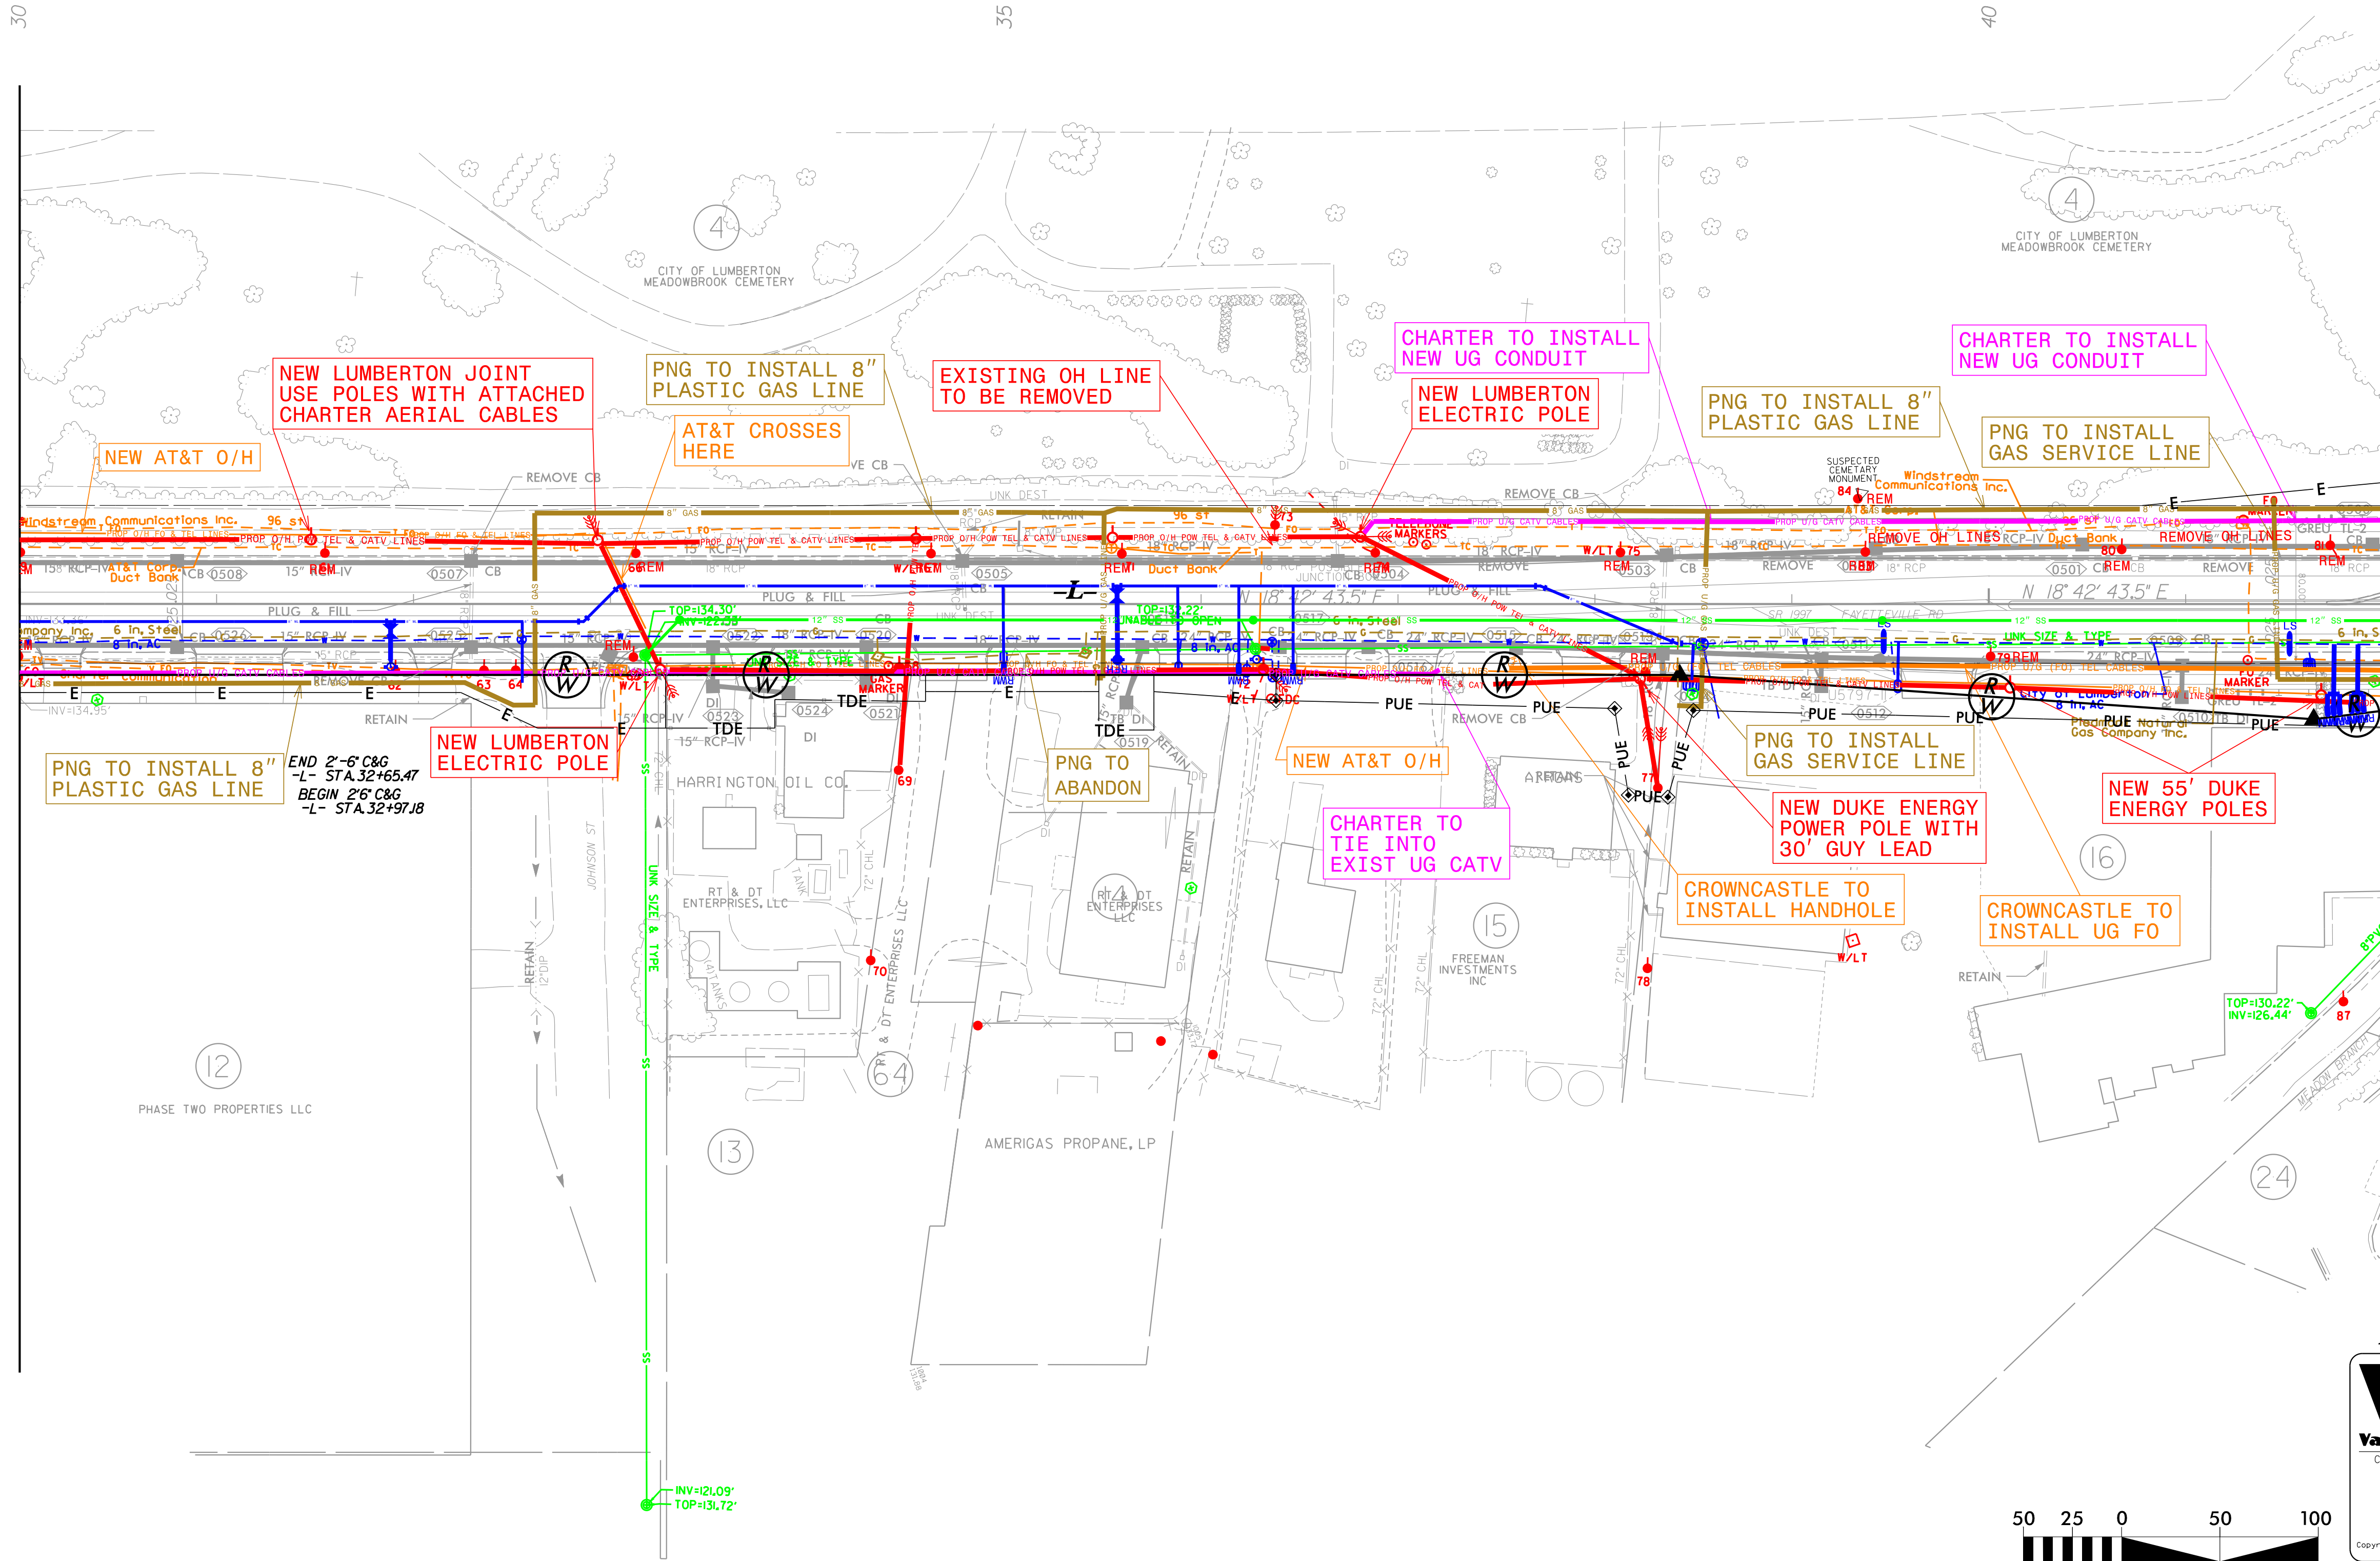

MATCHLINE -L- STA 42+00 SEE SHEET U0-6

PROJECT REFERENCE NO.	SHEET NO.
U-5797	U0-5

UTILITIES BY OTHERS

NOTE: ALL PROPOSED UTILITY WORK SHOWN ON THIS SHEET WILL BE DONE BY OTHERS. NO PAYMENT WILL BE MADE TO THE CONTRACTOR FOR PROP. UTILITY WORK SHOWN ON THIS SHEET.

11x17- 100 SCALE

V&M
Vaughn & Melton
Consulting Engineers

Charlotte, North Carolina 704-351-0488
Tri-Cities, Tennessee 423-461-8400
Knoxville, Tennessee 865-546-5800
Raleigh, North Carolina 919-977-9455
Middlesboro, Kentucky 606-248-6600
Spartanburg, South Carolina 864-574-4775

Copyright © 2006 Vaughn & Melton, Inc. All Rights Reserved.

