

25% PLANS 5/16/18
UPDATED 25% PLANS 8/24/18
UPDATED RDY-DSN 1/17/19
UPDATED DRAINAGE 2/12/19
UPDATED R/W PLANS 4/4/19
1/31/22
UPDATED UBO PLANSHEETS 4/13/22
ADDED CROWNCastle DESIGN 4/15/22
UPDATED DUKE DESIGN 7/5/22
UPDATED PUE 9/23/22
UPDATED LUMBERTON ELECTRIC DESIGN 11/16/22

PROJECT: U-5797



CONTRACT:

TRANSPORTATION\31614-16\UTILITIES\U5797_UTL_U0-7.DGN

SEE UTILTY CONSTRUCTION (UC) PLANS
FOR PROPOSED WATER AND SEWER
CONSTRUCTION

PROJECT REFERENCE NO.	SHEET NO.
U-5797	U0-7

UTILITIES BY OTHERS
NOTE: ALL PROPOSED UTILITY
WORK SHOWN ON THIS SHEET
WILL BE DONE BY OTHERS. NO
PAYMENT WILL BE MADE TO
THE CONTRACTOR FOR PROP.
UTILITY WORK SHOWN ON
THIS SHEET.

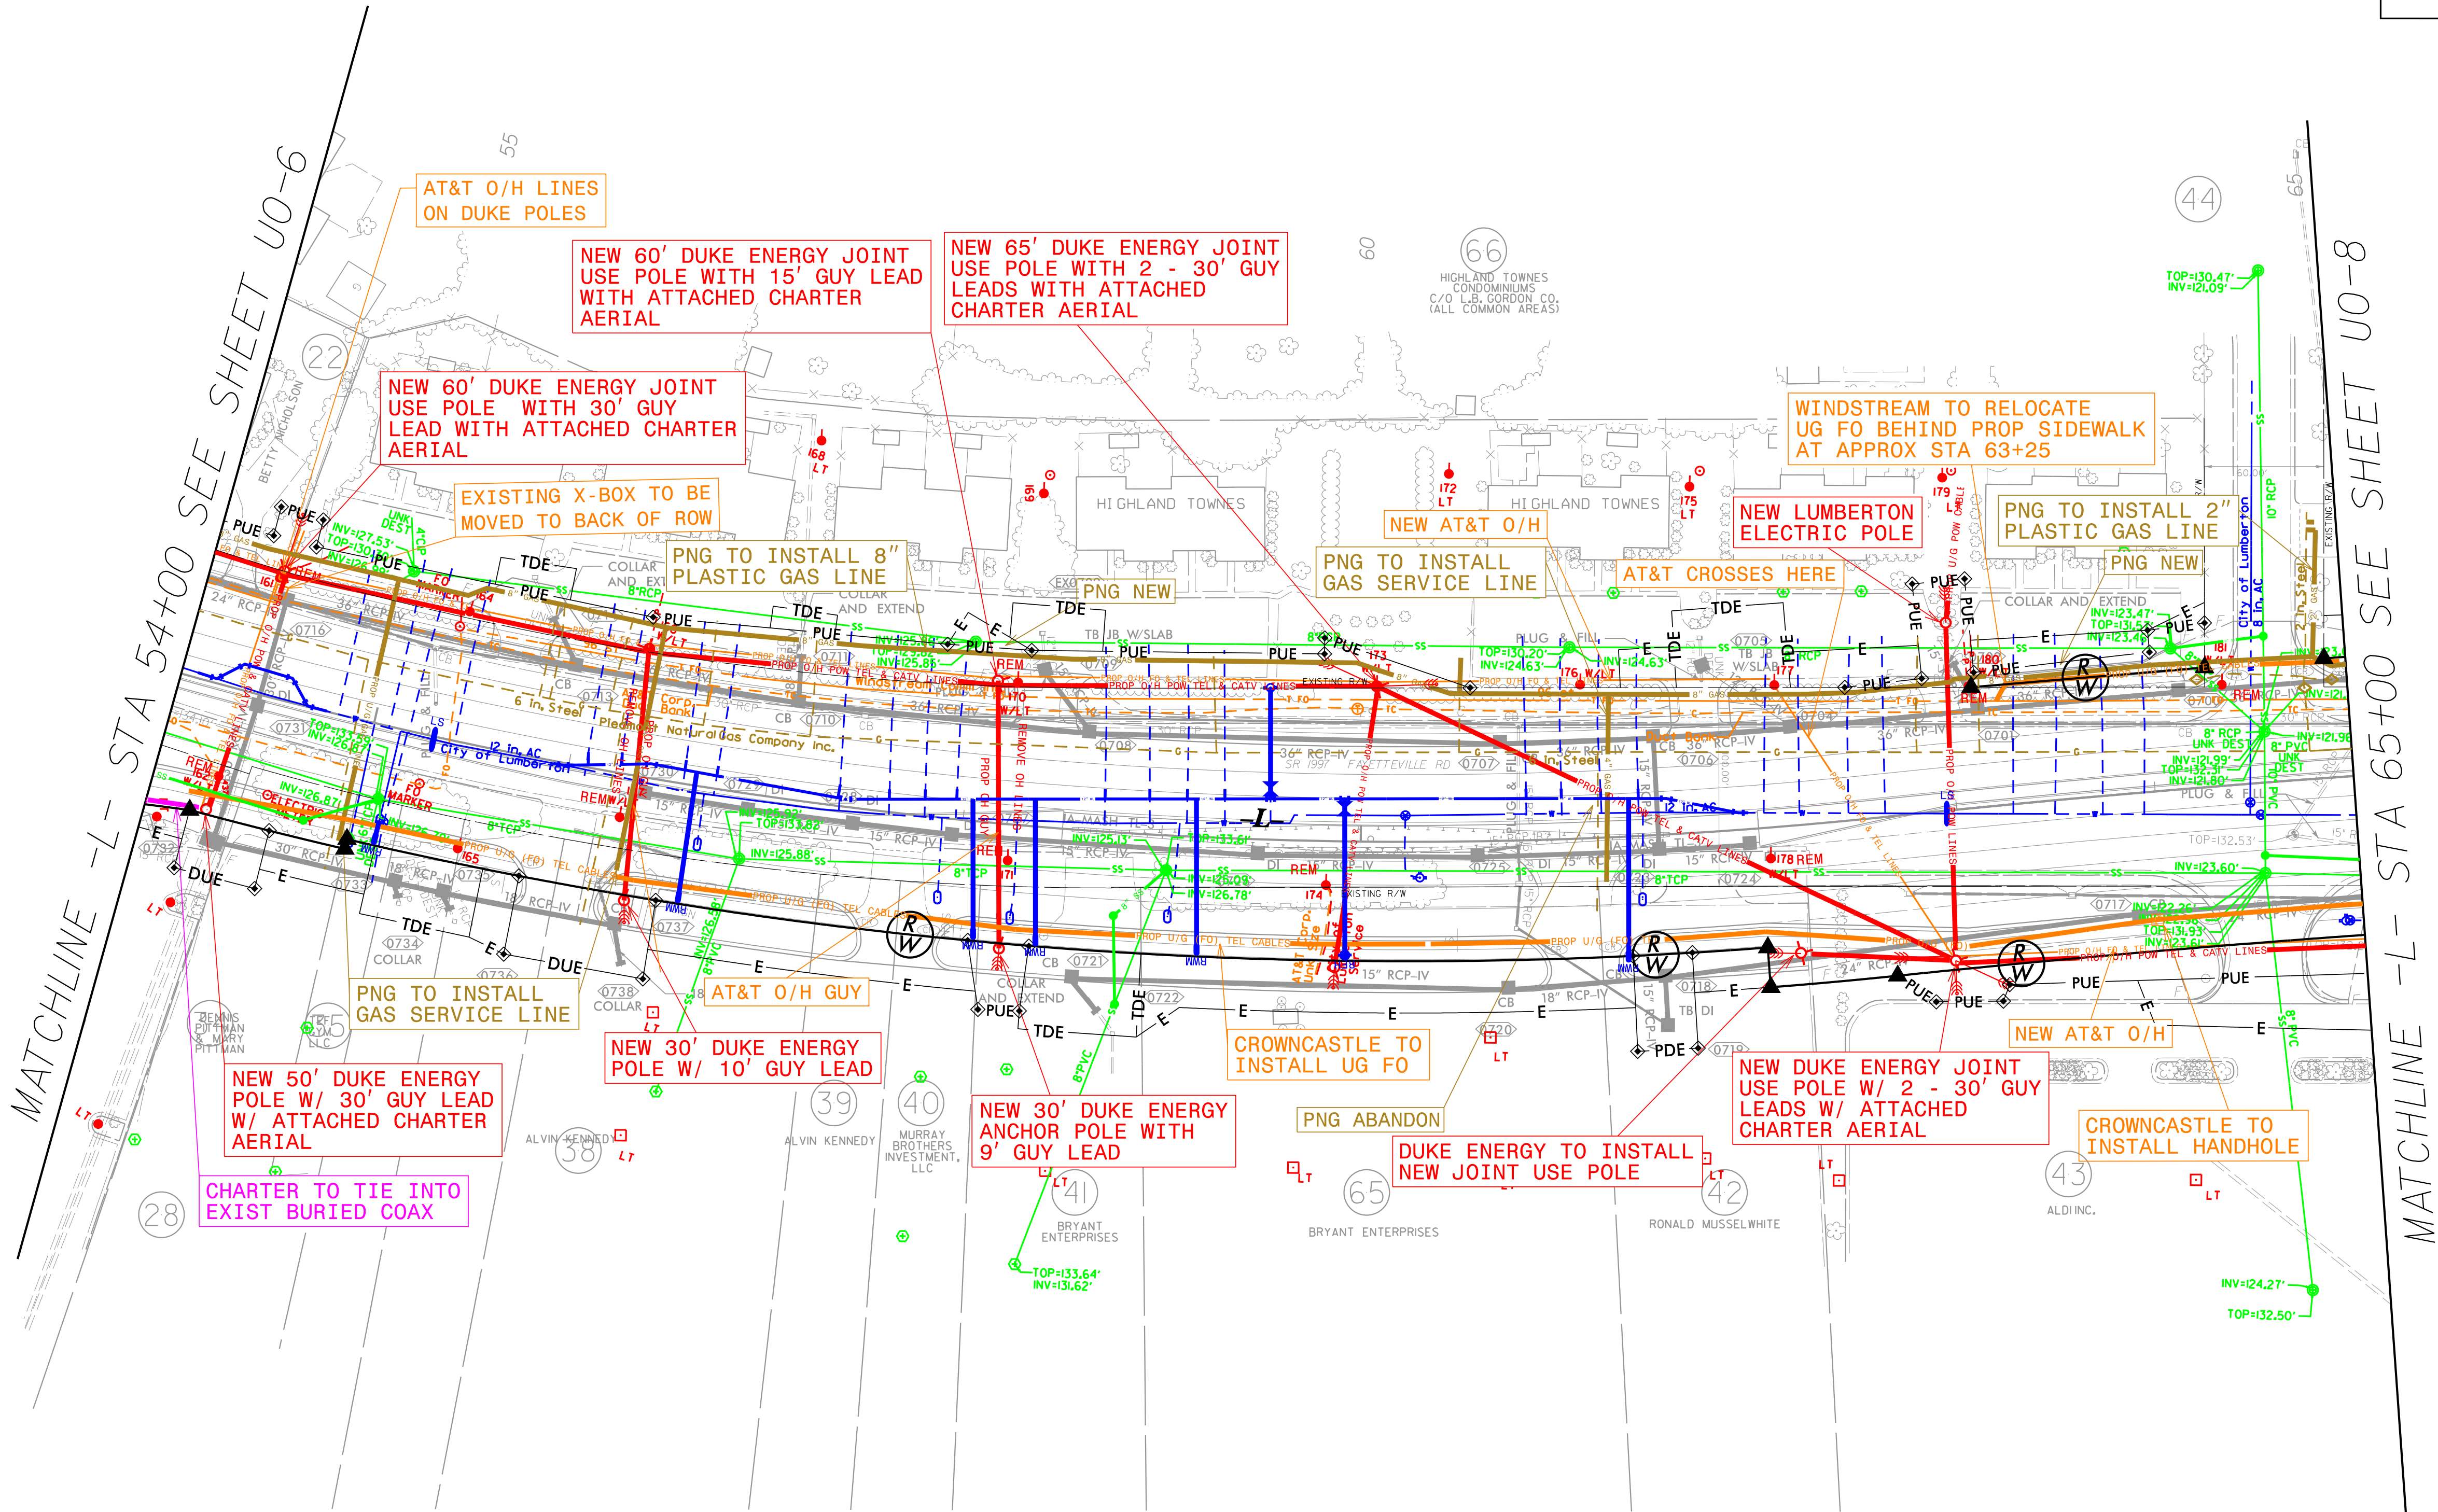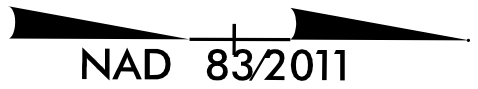

11x17- 100 SCALE

Vaughn & Melton
Consulting Engineers

Raleigh,
North Carolina
919-977-9455

Charlotte,
North Carolina
704-357-0488

Tri-Cities,
Tennessee
423-467-8600

Knoxville,
Tennessee
865-546-5600

Middlesboro,
Kentucky
606-248-6600

Spartanburg,
South Carolina
864-574-4775

